


FILE = S:\PROJECTS\2011\119D10_Stephenson_Co_N_Kent_Rd_DESIGN\STRUCT.1119D10_xak\enr\rdshet03.dgn

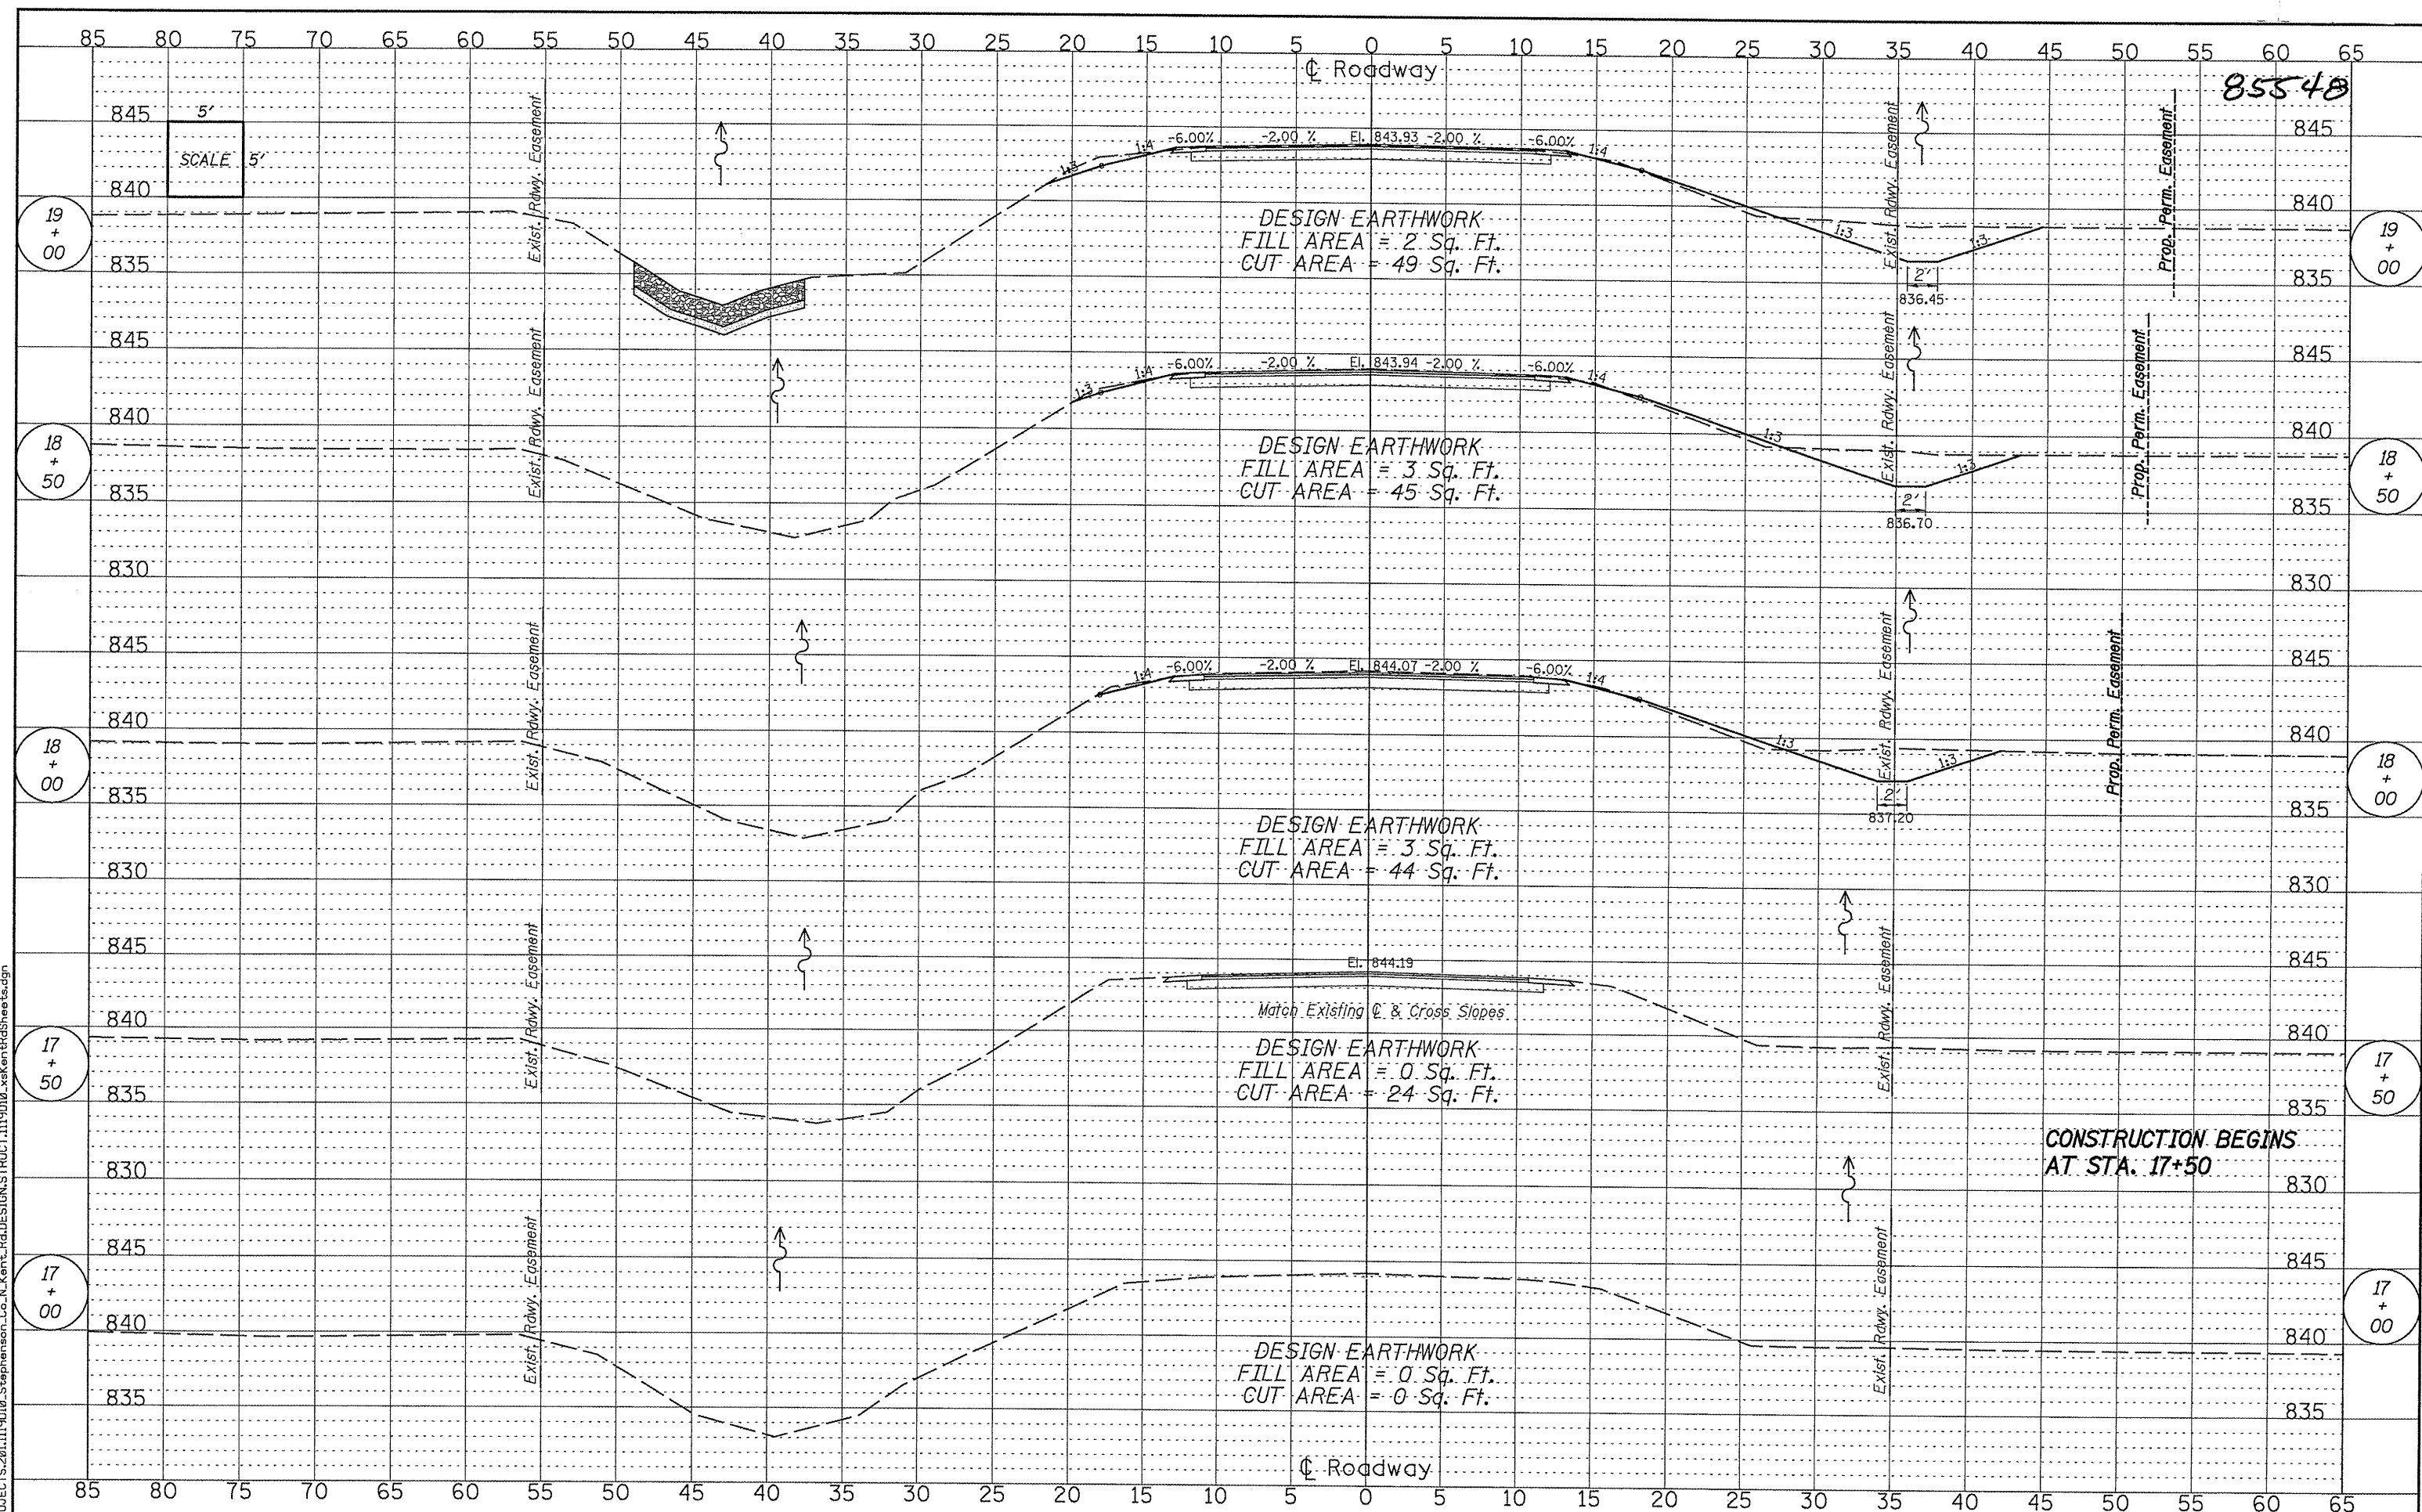

REVISION	DATE	BY	REMARKS

DRAWN	R.D.A.
CHECKED	B.S.K.
APPROVED	B.K.C.

FAS 63 (NORTH KENT ROAD) OVER
BRANCH OF YELLOW CREEK
STATION 20+00



STEPHENSON COUNTY

CROSS SECTIONS
STRUCTURE NO. 089-5139
STA. 17+00.00 - STA. 19+00.00

F.A.S. RTE.	SECTION	COUNTY	TOTAL SHEETS	SHEET NO.
63	10-00177-00-BR	STEPHENSON	15	12
WHA* 1119D10		CONTRACT NO. 85548		
FED. ROAD DIST. NO. 7 ILLINOIS FED. AID PROJECT BRS-00631063				