


FILE = S:\PROJECTS\201119D10_Stephenson_Co_N_Kent_Rd\DESIGN\STRUCT\1119D10_kaKenRdShae ts.dgn

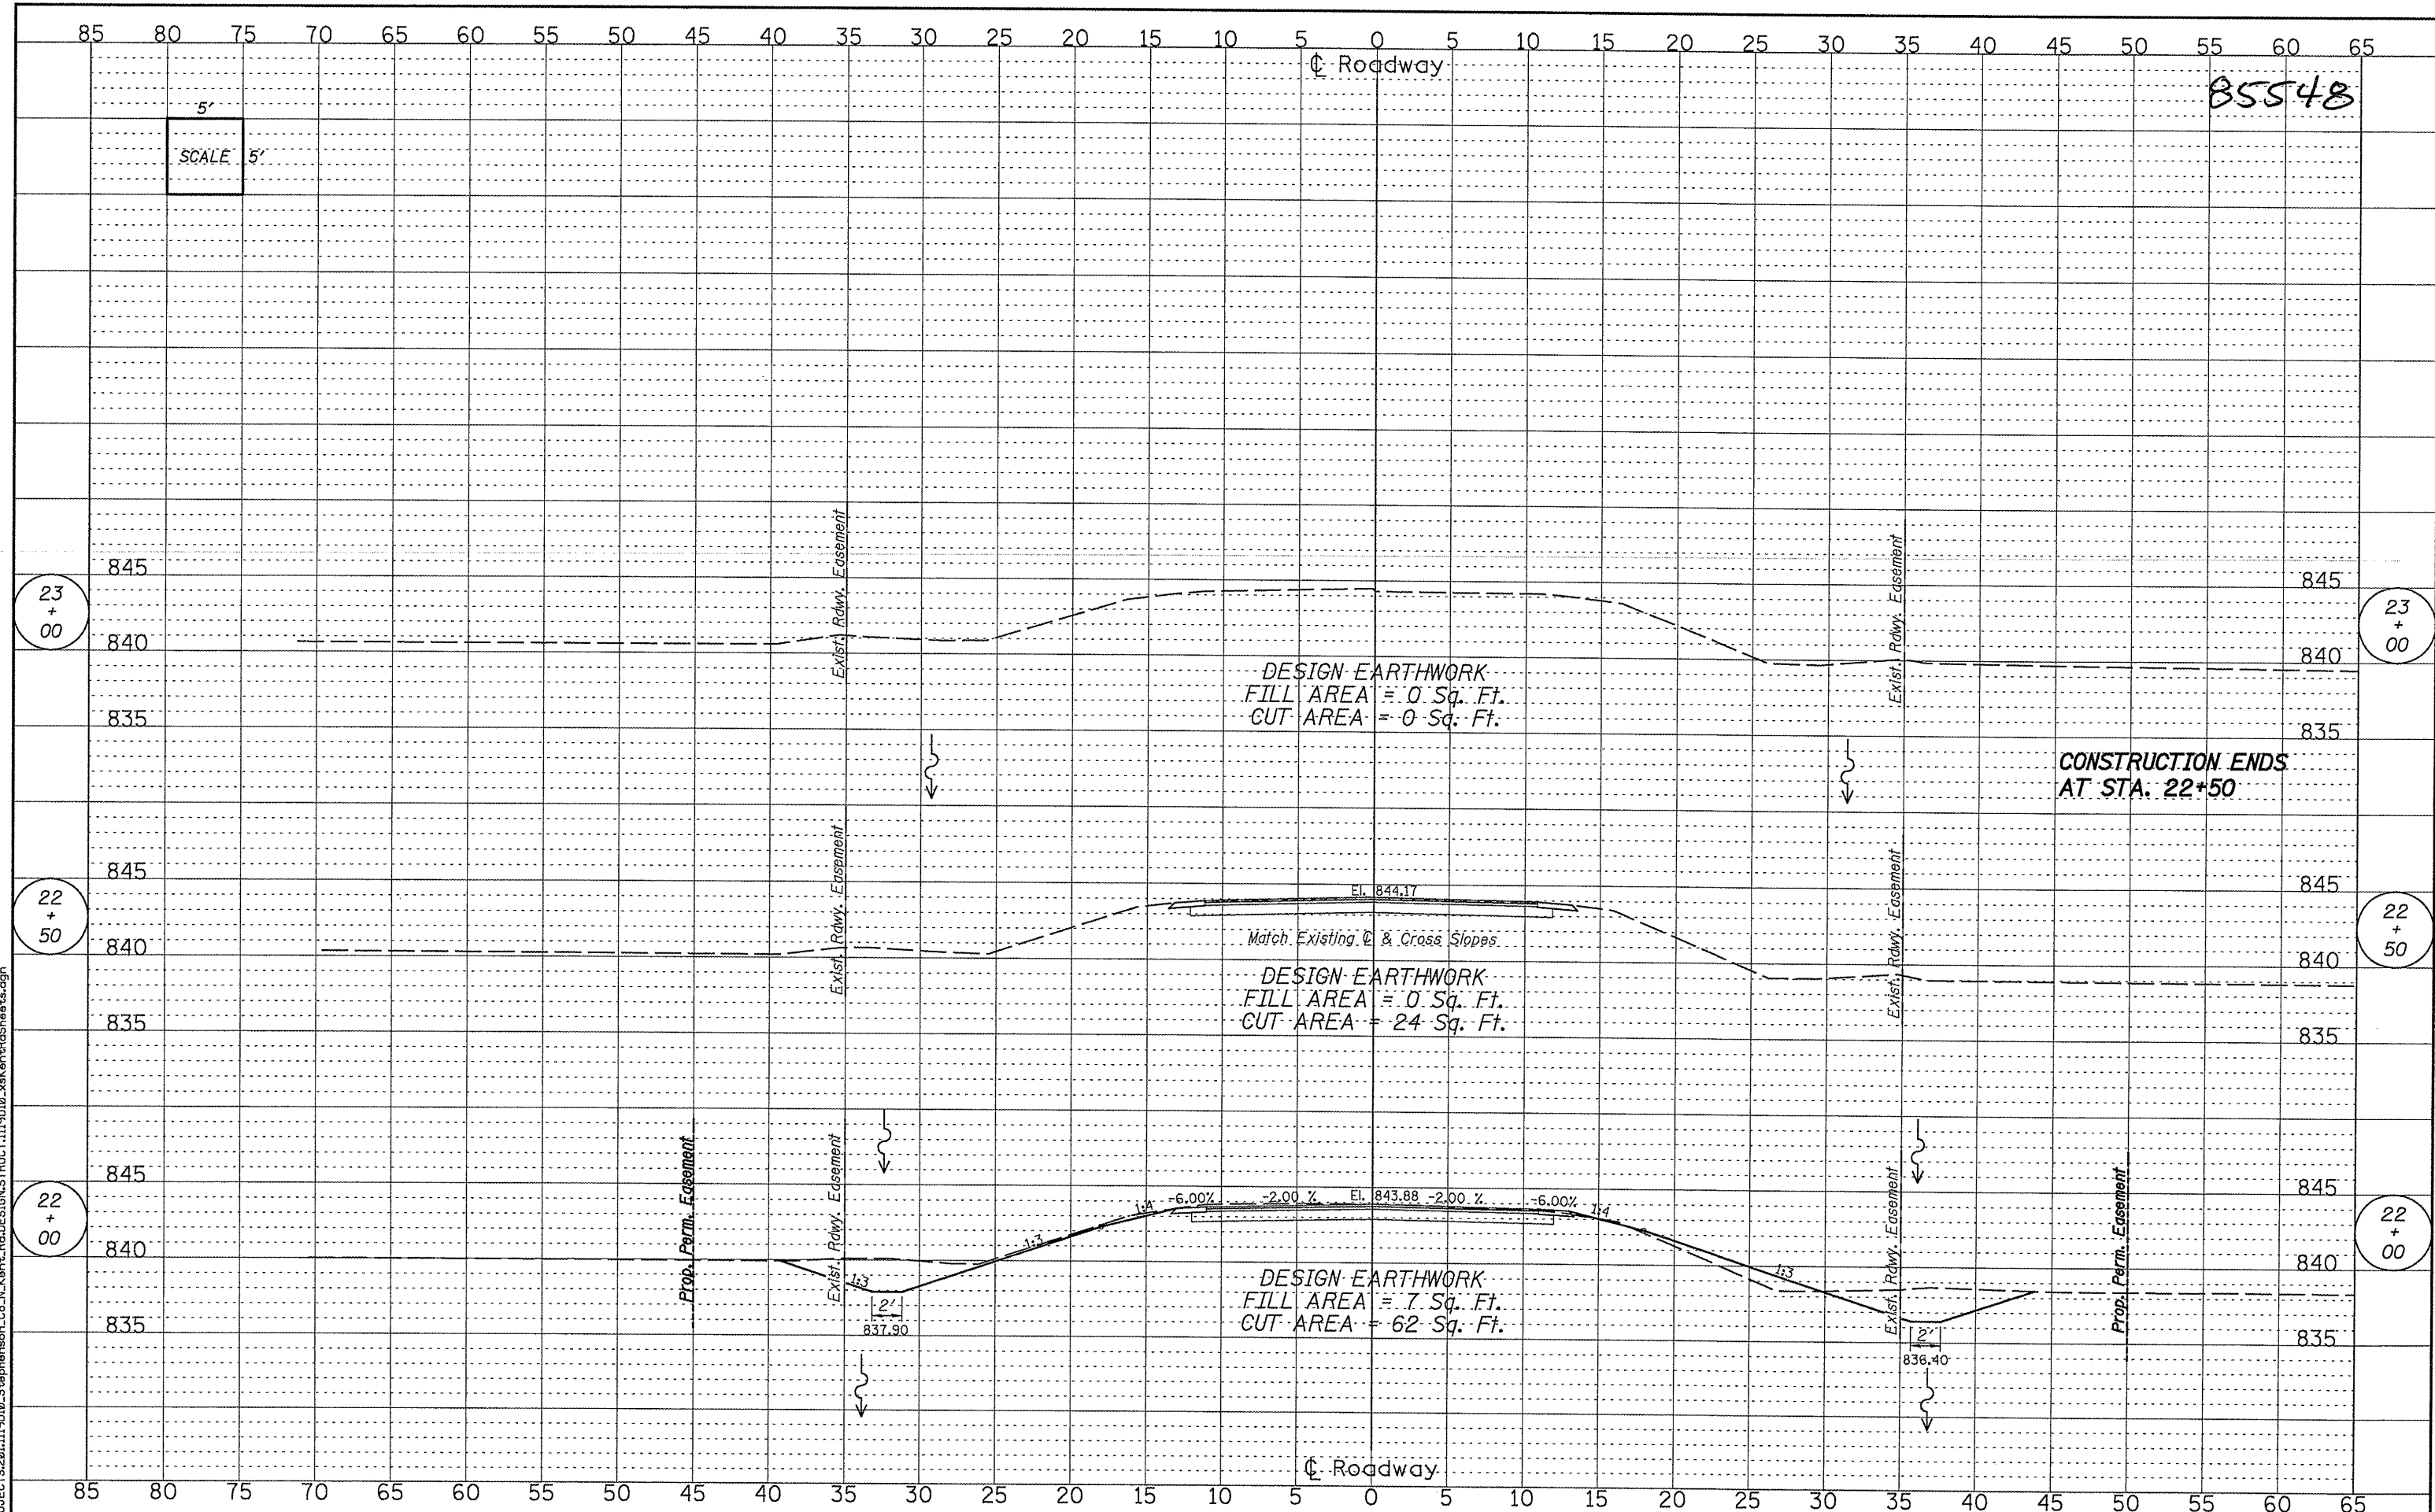

REVISION	DATE	BY	REMARKS

DRAWN R.D.A.
CHECKED B.S.K.
APPROVED B.K.C.

**FAS 63 (NORTH KENT ROAD) OVER
BRANCH OF YELLOW CREEK
STATION 20+00**



STEPHENSON COUNTY

**CROSS SECTIONS
STRUCTURE NO. 089-5139
STA. 22+00.00 - STA. 23+00.00**

F.A.S. RTE.	SECTION	COUNTY	TOTAL SHEETS	SHEET NO.
63	10-00177-00-BR	STEPHENSON	15	15
WHA# 1119D10		CONTRACT NO. 85548		
FED. ROAD DIST. NO. 7 ILLINOIS/FED. AID PROJECT BRS-0063106				