

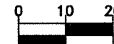


GRAPHIC SCALE

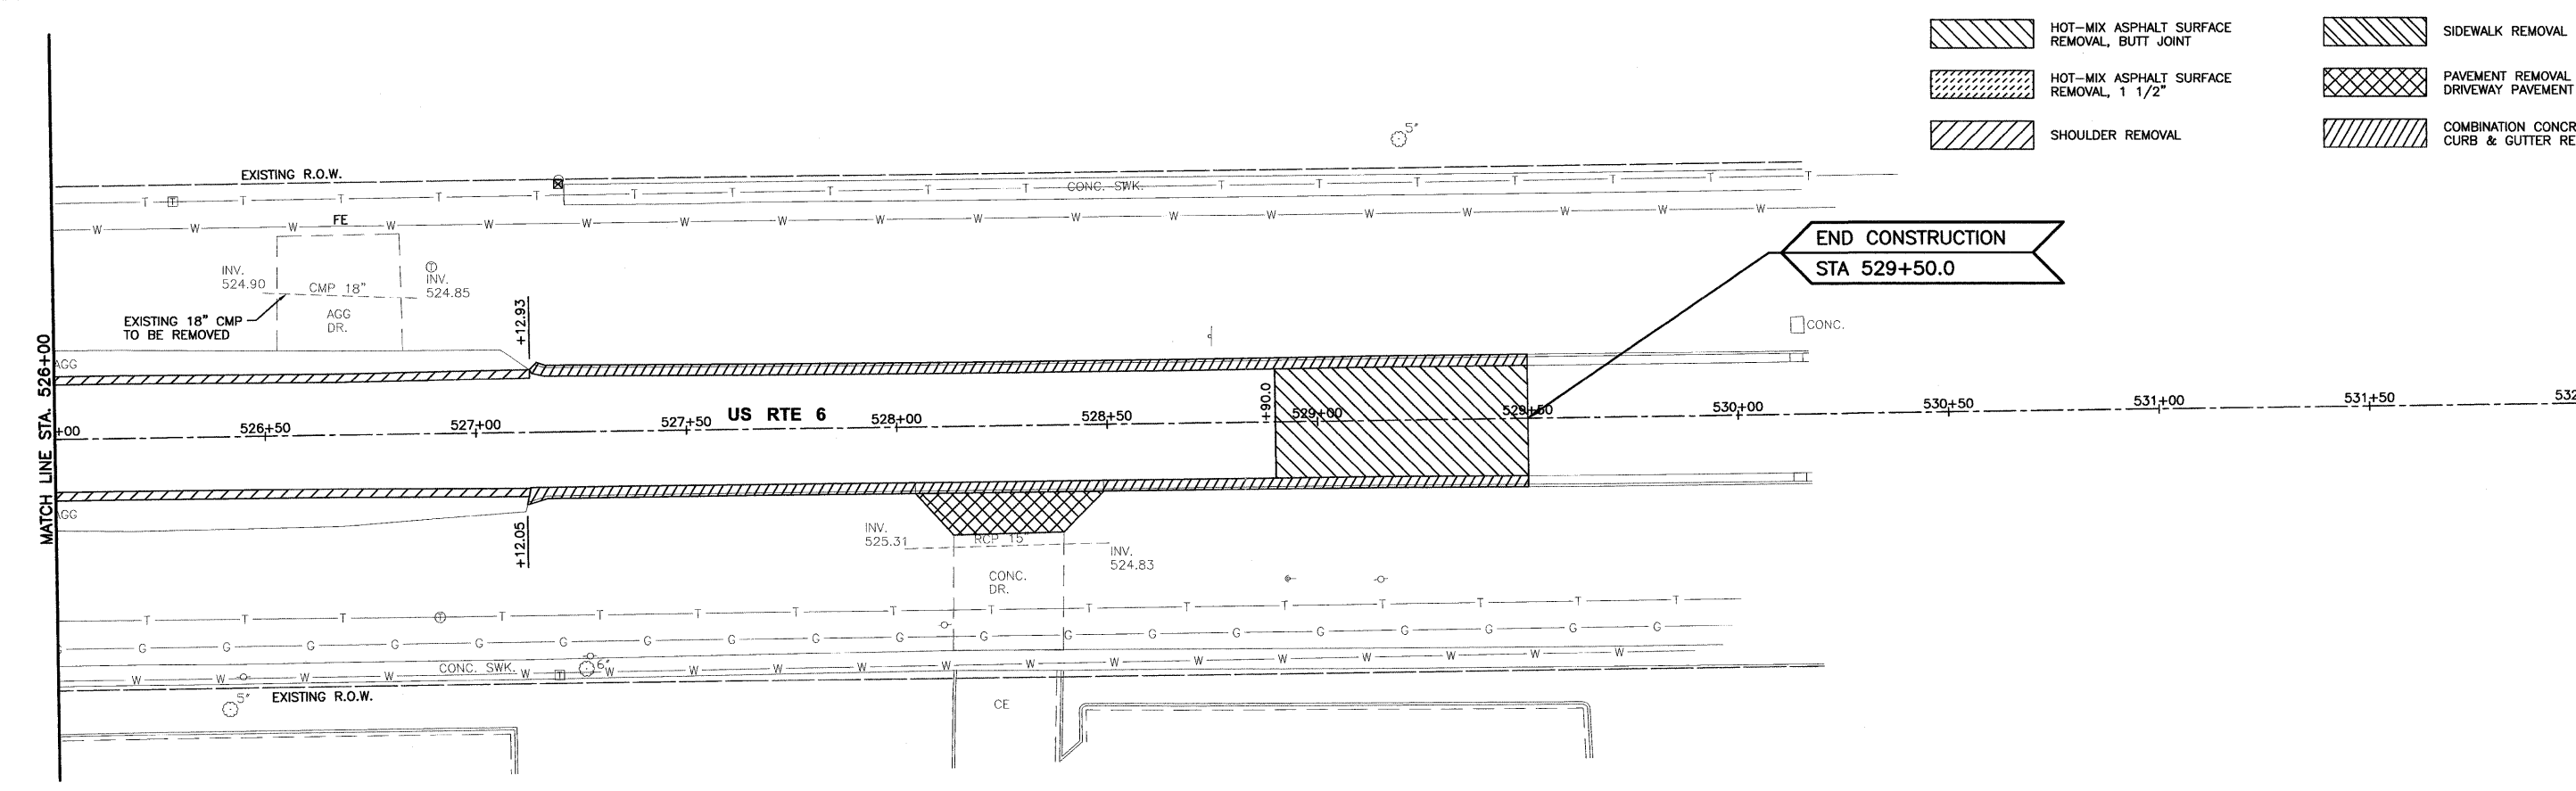

(IN FEET)

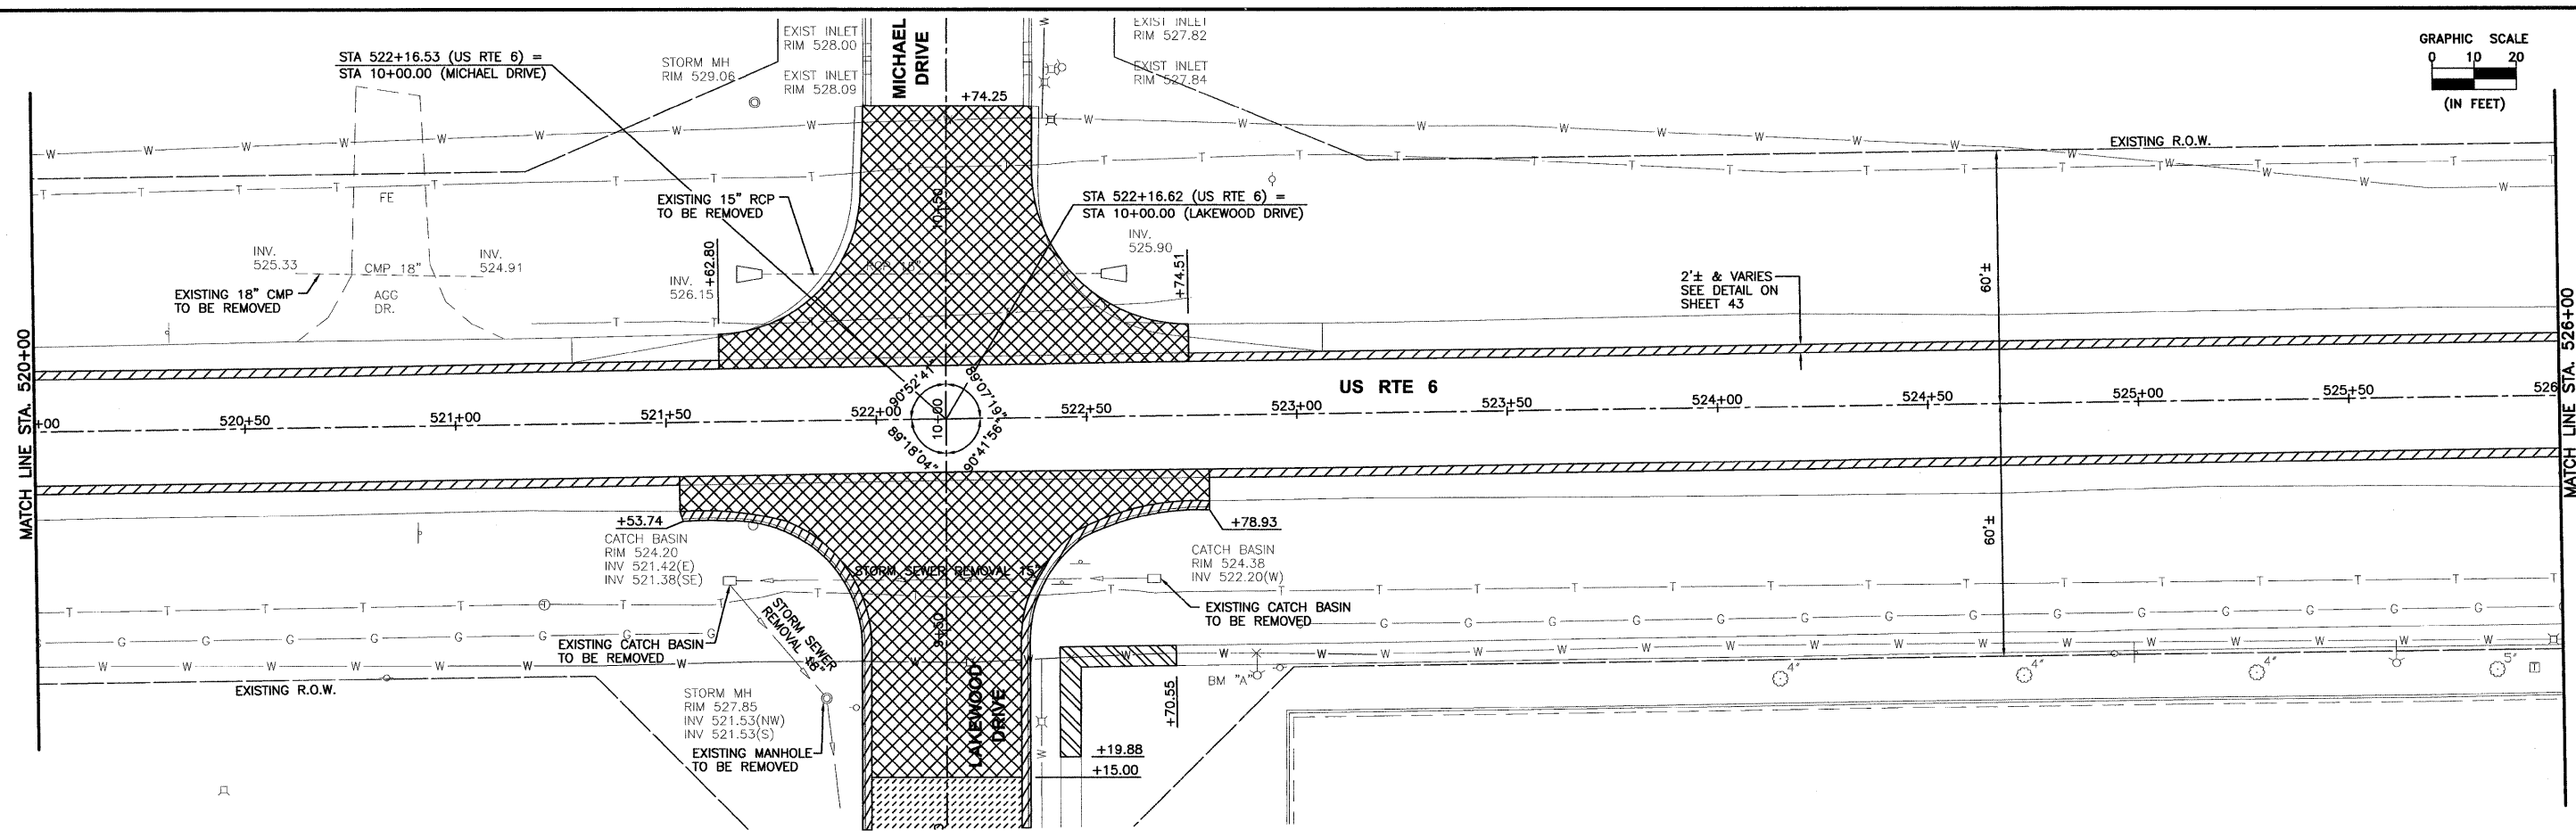

- HOT-MIX ASPHALT SURFACE REMOVAL, BUTT JOINT
- HOT-MIX ASPHALT SURFACE REMOVAL, 1 1/2"
- SHOULDER REMOVAL
- SIDEWALK REMOVAL
- PAVEMENT REMOVAL & DRIVEWAY PAVEMENT REMOVAL
- COMBINATION CONCRETE CURB & GUTTER REMOVAL

CHAMLIN & ASSOCIATES, INC. © 2010 Drawing Name: G:\Users\JKC\Documents\STU\010-REMOVAL-532.dwg Last Modified: Sep. 22, 2011 10:09am by nancid

DRAWN BY: CHAMS	REVISIONS			
CHECKED BY: JKC	LEVEL	BY	DATE	DESCRIPTION
DATE: 10/11				

CHAMLIN & ASSOCIATES

PERU MORRIS ILLINOIS

FAU 5952 (US 6)
SECTION 10-00083-00-TL
CITY OF MORRIS
GRUNDY COUNTY

REMOVAL PLANS
US 6
STA. 520+00 TO STA. 529+50

CONSTRUCTION PLANS

CONTRACT NO. 87486

CURRENT AS OF: 10/11

SCALE: AS NOTED SHEET 10

FILE NO.: 6969.00 Y- OF 70