


ROUTE NO.	SECTION	COUNTY	TOTAL SHEETS	SHEET NO.
C.H. 9	10-00094-00-BR	MACOUPIN	11	10
FED. ROAD DIST. NO. 7		ILLINOIS	FED. AID PROJECT-	

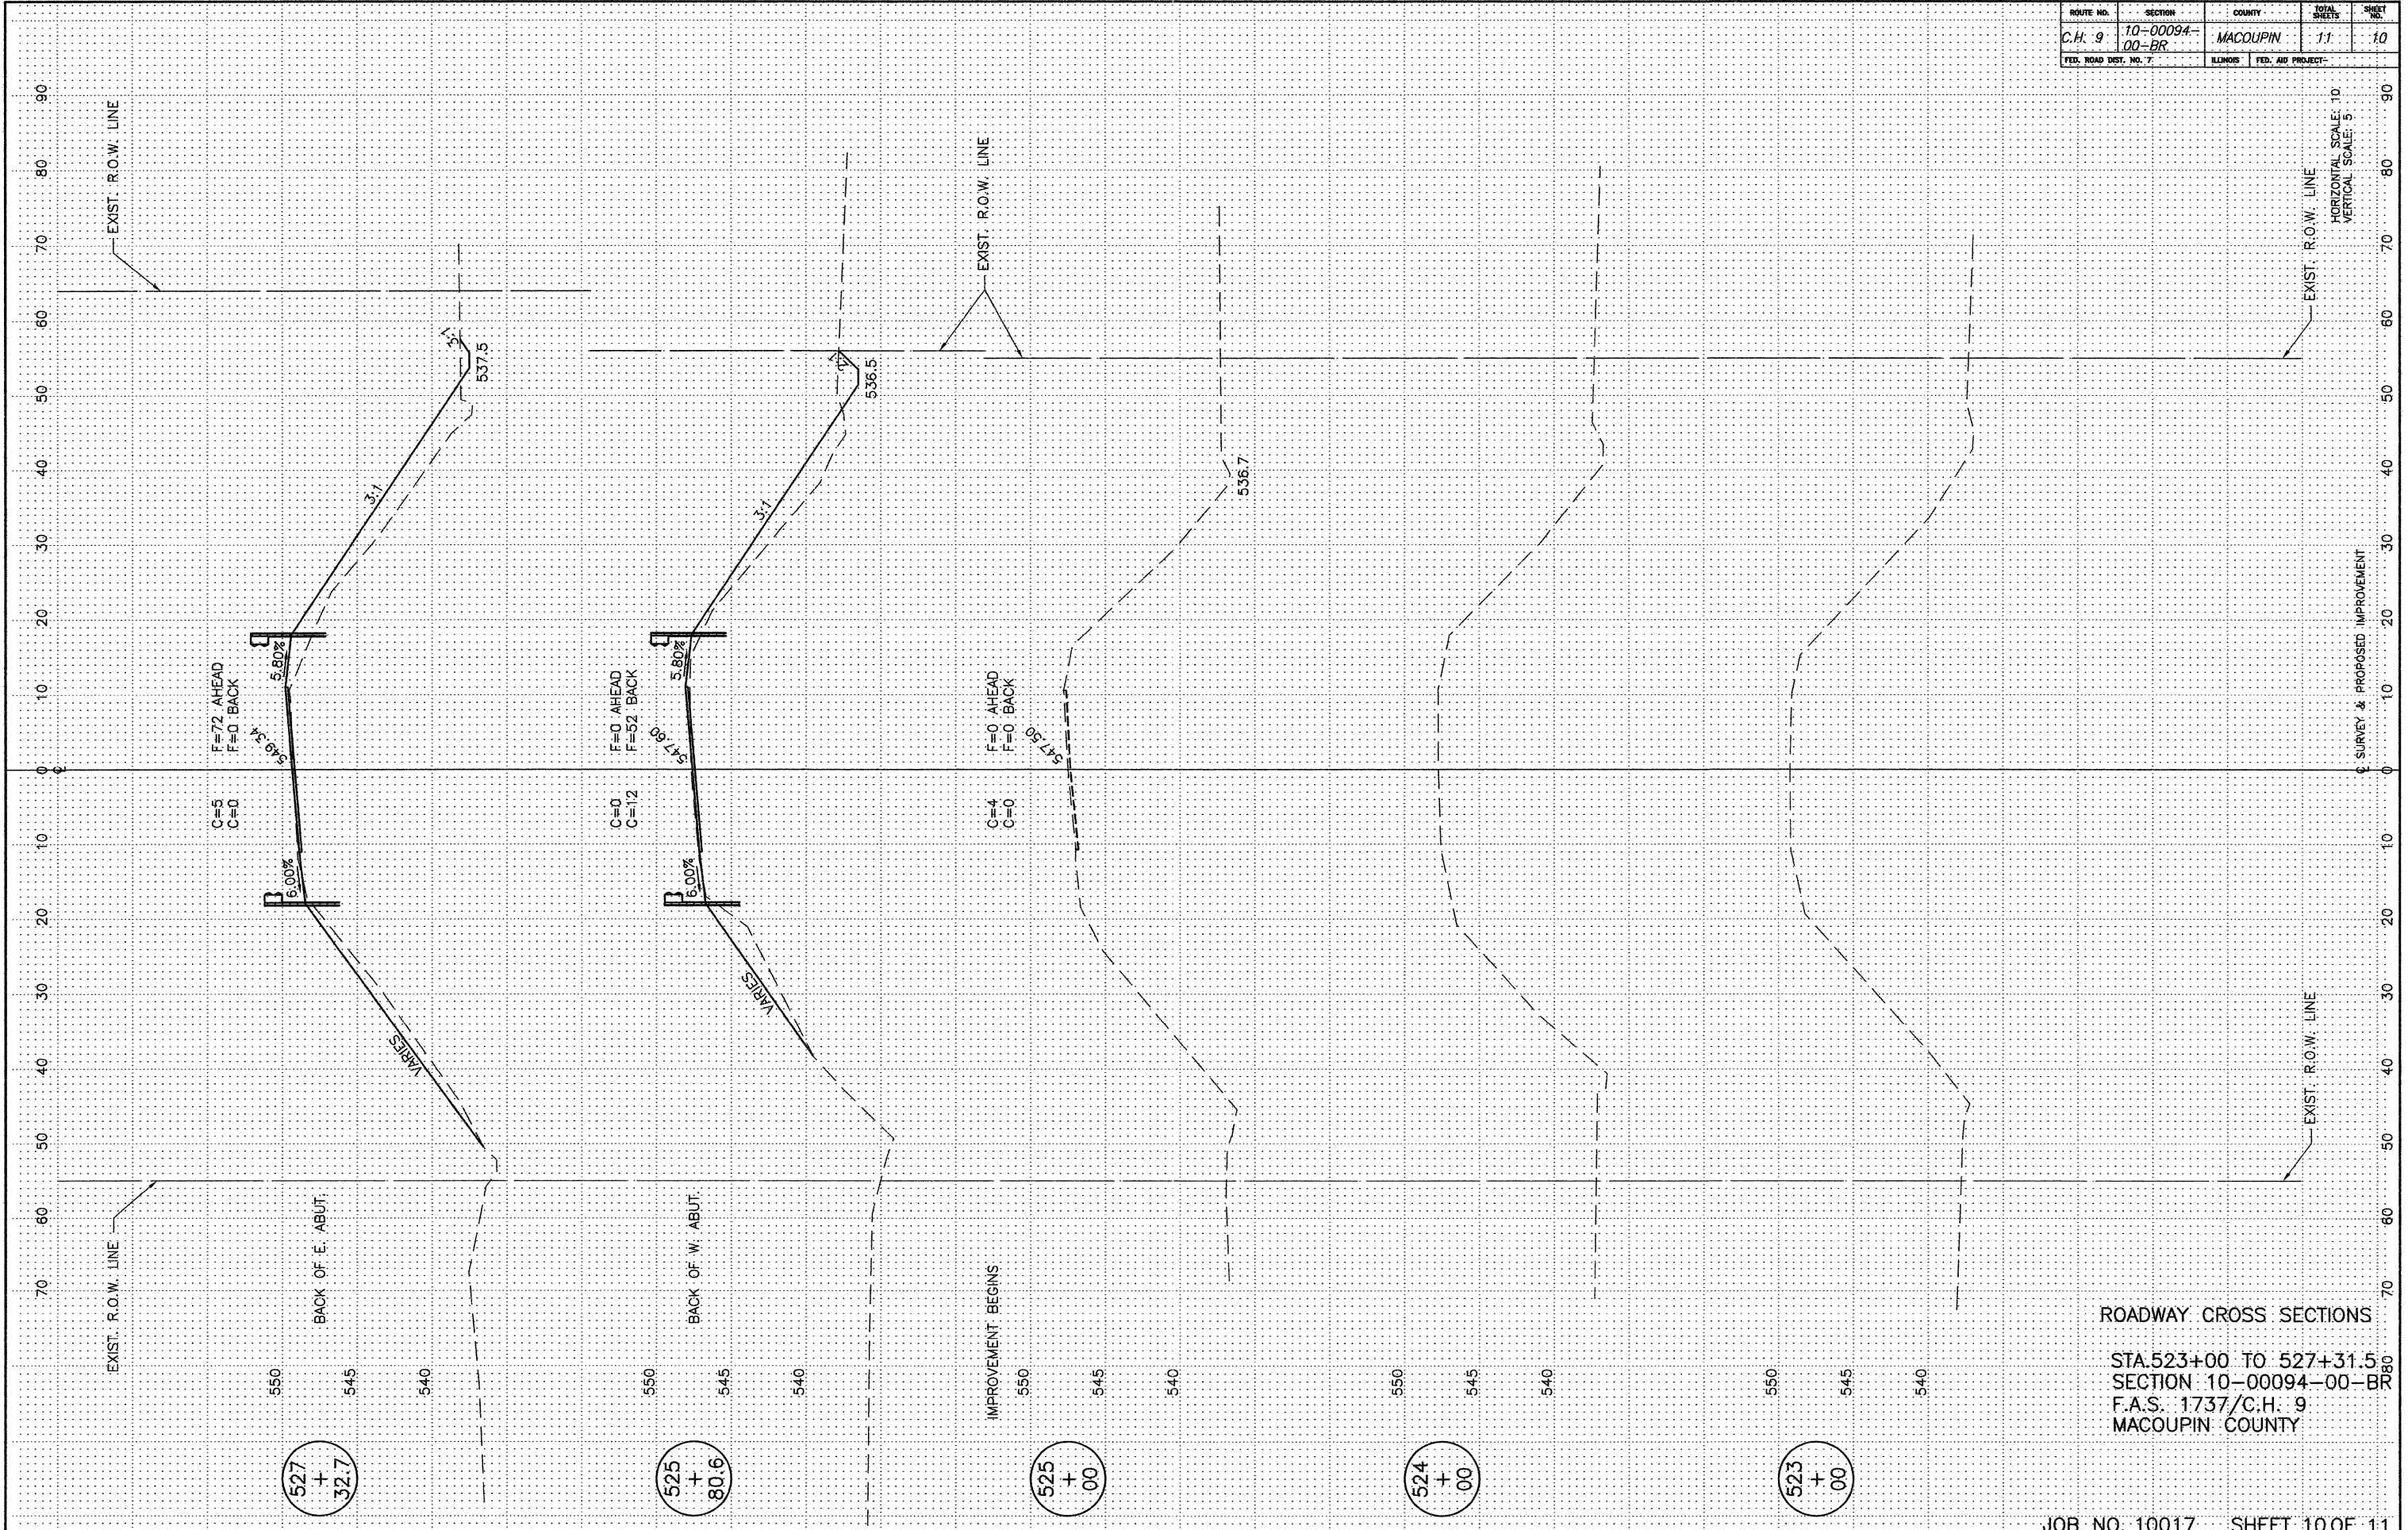

ROADWAY CROSS SECTIONS

STA. 523+00 TO 527+31.5  
 SECTION 10-00094-00-BR  
 F.A.S. 1737/C.H. 9  
 MACOUPIN COUNTY

527  
+  
32.7

525  
+  
80.6

525  
+  
00

524  
+  
00

523  
+  
00