


ROUTE NO.	SECTION	COUNTY	SHEETS	SHEET
C.H. 9	10-00094-00-BR	MACOUPIN	11	11
FED. ROAD DIST. NO. 7	ILLINOIS	FED. AID PROJECT		

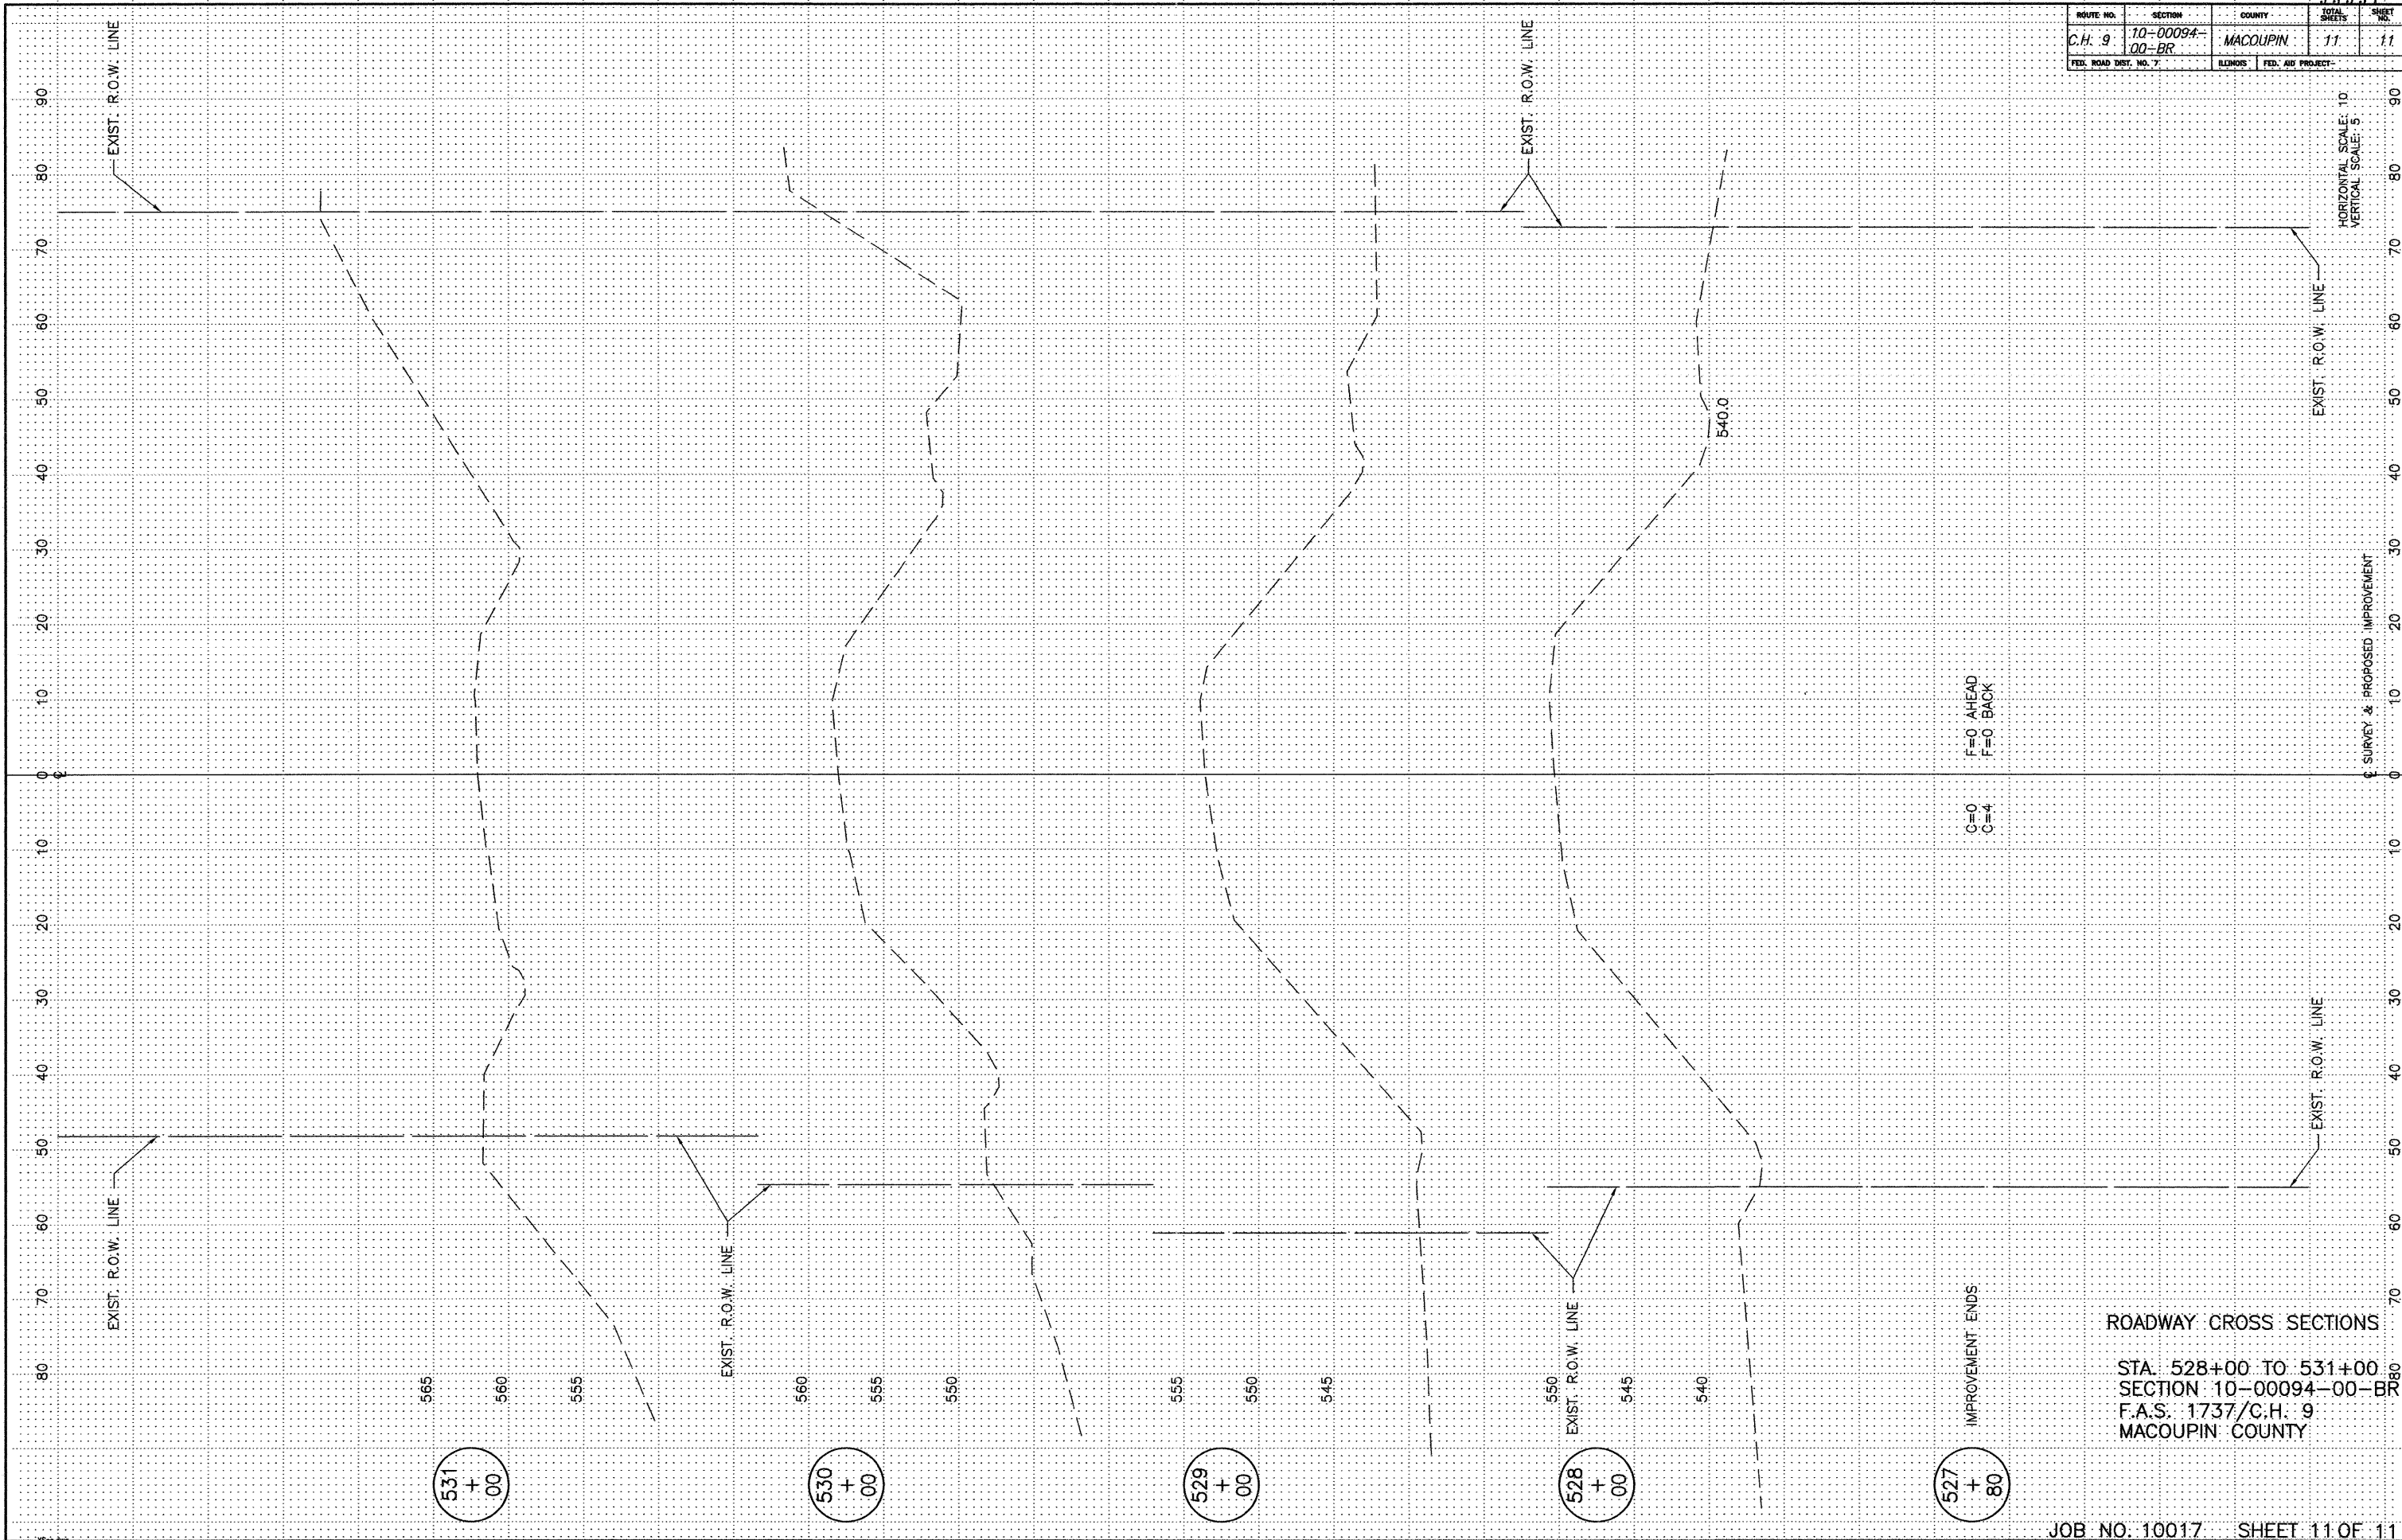

ROADWAY CROSS SECTIONS

STA. 528+00 TO 531+00
 SECTION 10-00094-00-BR
 F.A.S. 1737/C.H. 9
 MACOUPIN COUNTY