


DATE	
BY	
ORIGINAL SURVEY	
SURVEYED	
PLOTTED	
TEMPLATE	
NOTE BOOK	
AREAS CHECKED	
NO.	

DATE	
BY	
ORIGINAL SURVEY	
SURVEYED	
PLOTTED	
TEMPLATE	
NOTE BOOK	
AREAS CHECKED	
NO.	

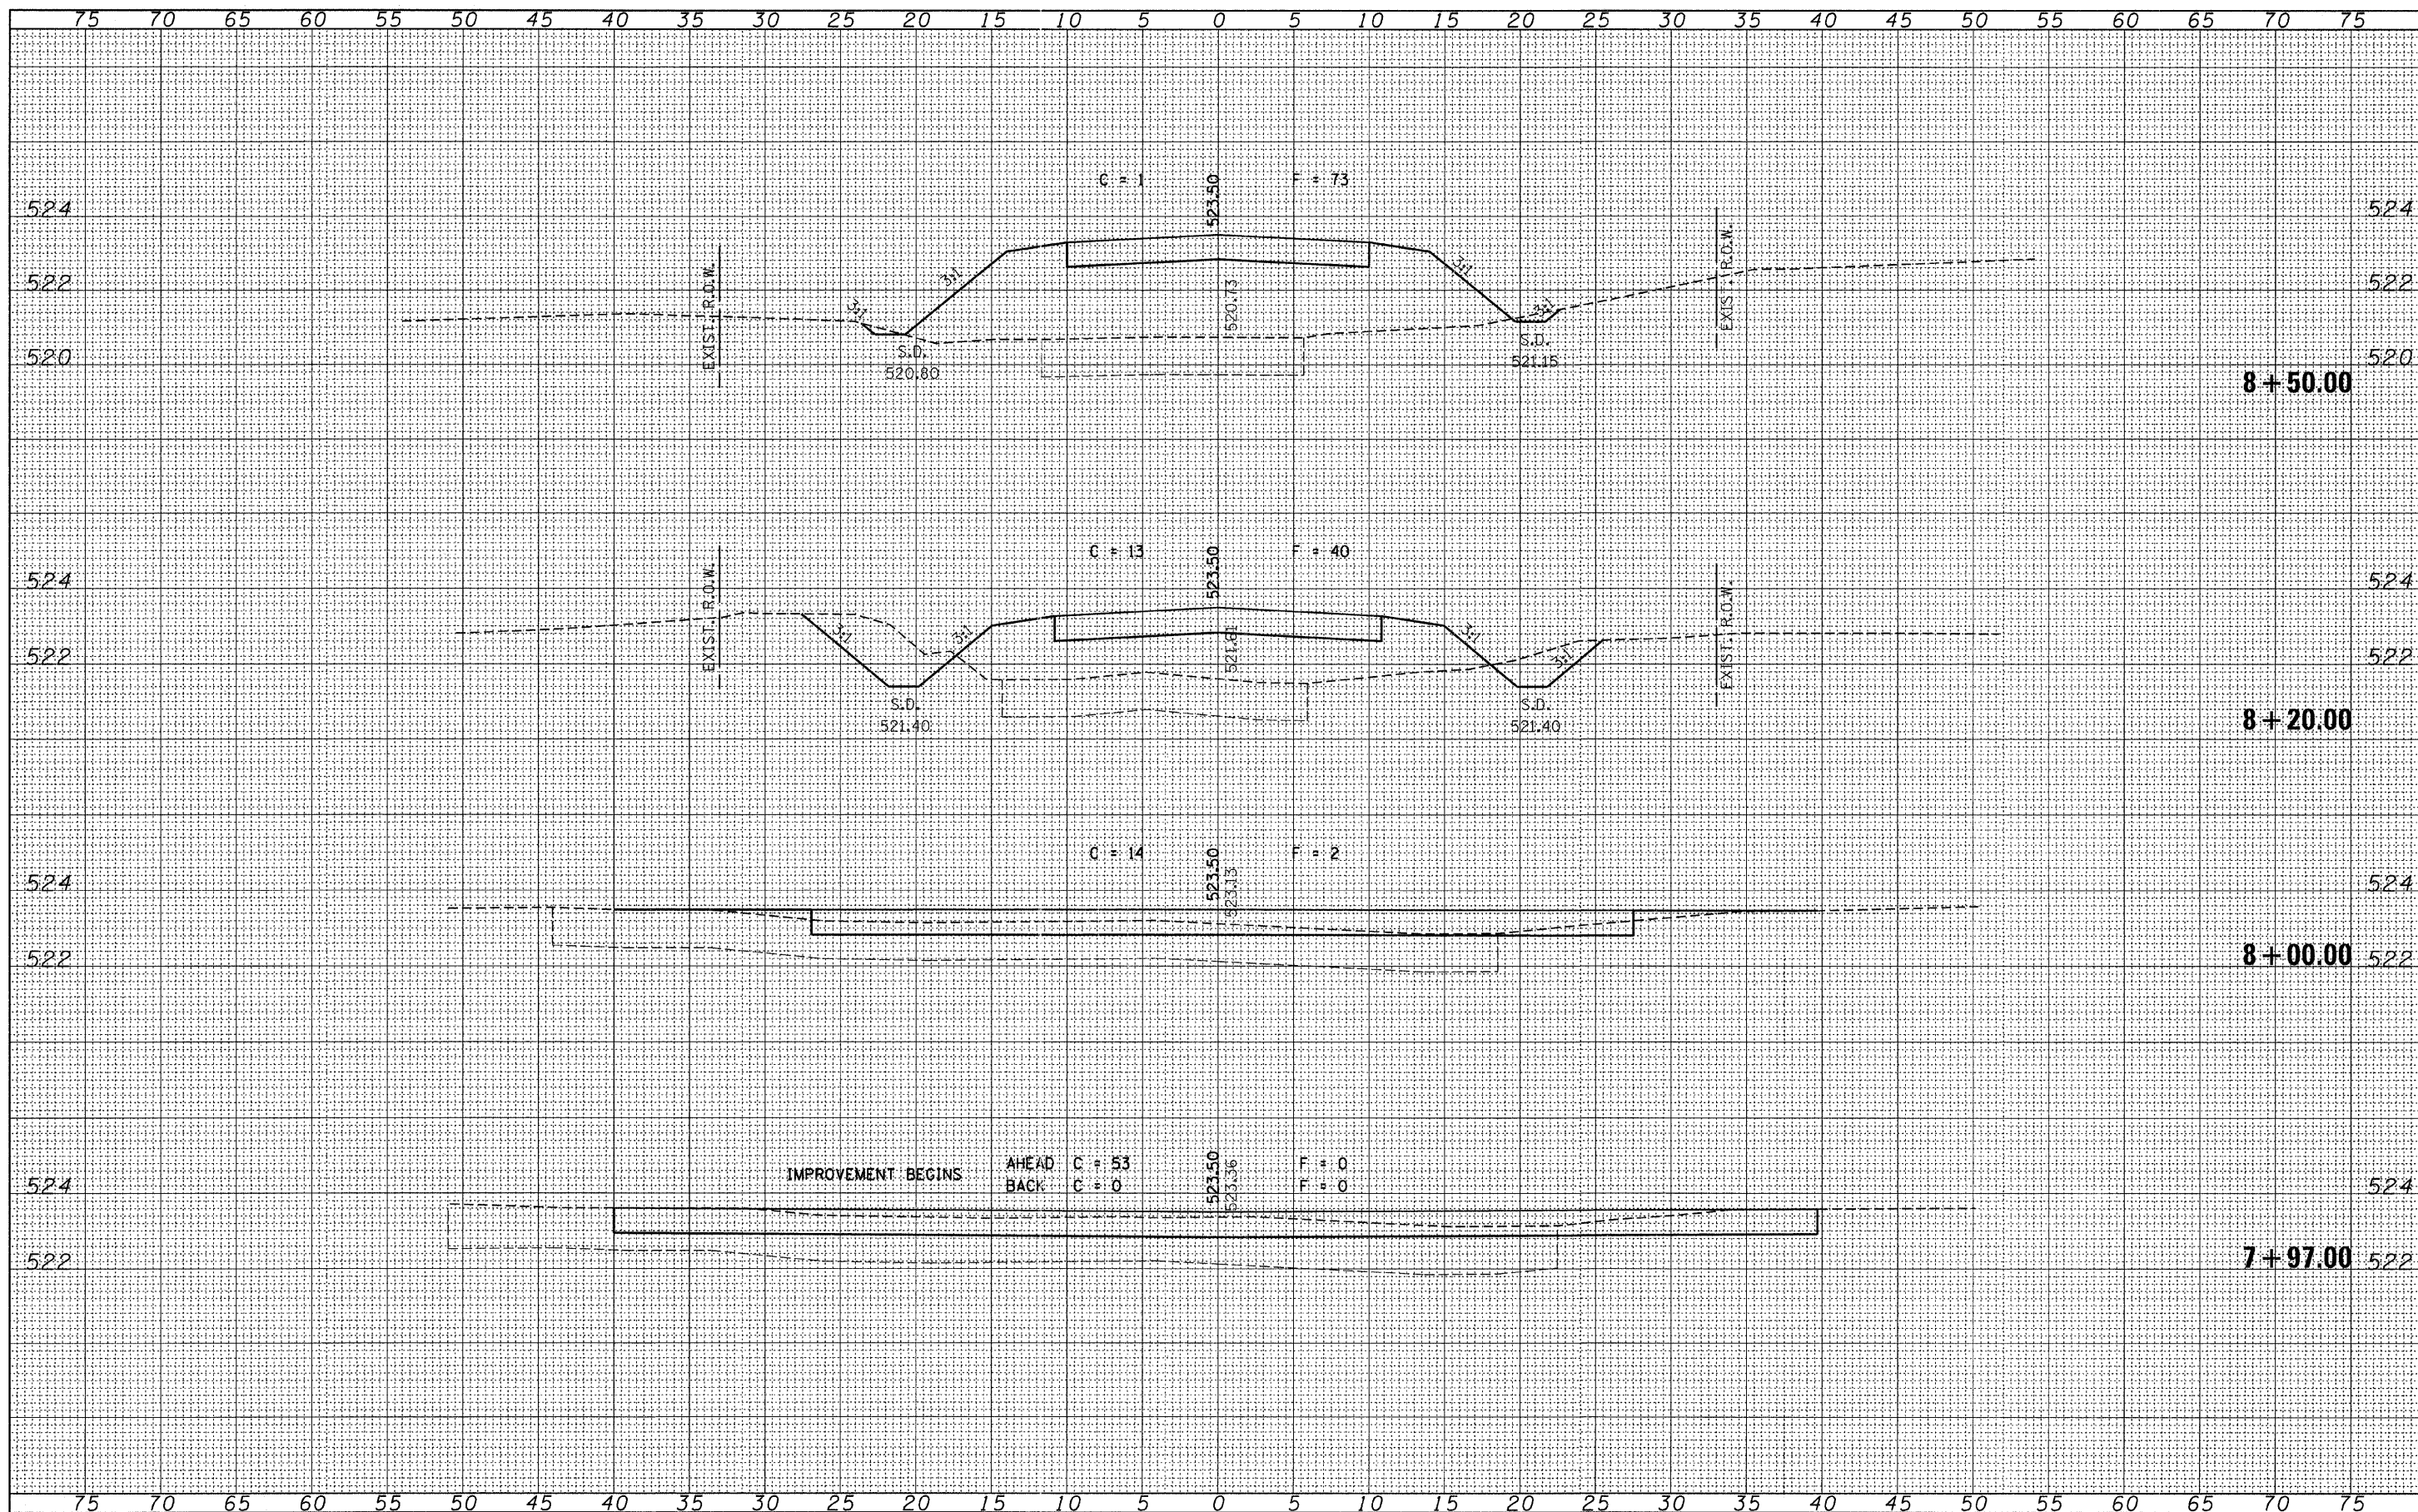

FILE NAME = 100098-ahc-axs.dgn	USER NAME =	DESIGNED - J.W.F.	REVISED -	STATE OF ILLINOIS EFFINGHAM COUNTY HIGHWAY DEPARTMENT	STATION CROSS SECTIONS T.R. 266 / 1700TH STREET		T.R.	SECTION	COUNTY	TOTAL SHEETS	SHEET NO.
HAMPTON, LENZINI AND RENWICK, INC. 3053 STEVENSON DRIVE, SUITE 201 SPRINGFIELD, ILLINOIS 62703 ILLINOIS PROFESSIONAL DESIGN FIRM 15 / PE / SE CORP. 181.000559	DESIGNED - J.W.F.	DRAWN - D.T.M.	REVISED -		266	10-13112-00-BR	EFFINGHAM	21	6		
PLOT SCALE =	CHECKED - S.W.M.	DATE - 07/06/11	REVISED -		UNION ROAD DISTRICT	CONTRACT NO. 95669					
PLOT DATE = 10/27/2011	DATE - 07/06/11	REVISED -	SCALE: H5:V2		SHEET NO.	OF	SHEETS	STA. 8+00.00	TO STA. 8+84.00	ILLINOIS FED. AID PROJECT	