


DATE	
BY	
NO.	
AREAS CHECKED	
TEMPLATE	
PLOTTED	
SURVEYED	
FINAL SURVEY	

DATE	
BY	
NO.	
AREAS CHECKED	
TEMPLATE	
PLOTTED	
SURVEYED	
ORIGINAL SURVEY	

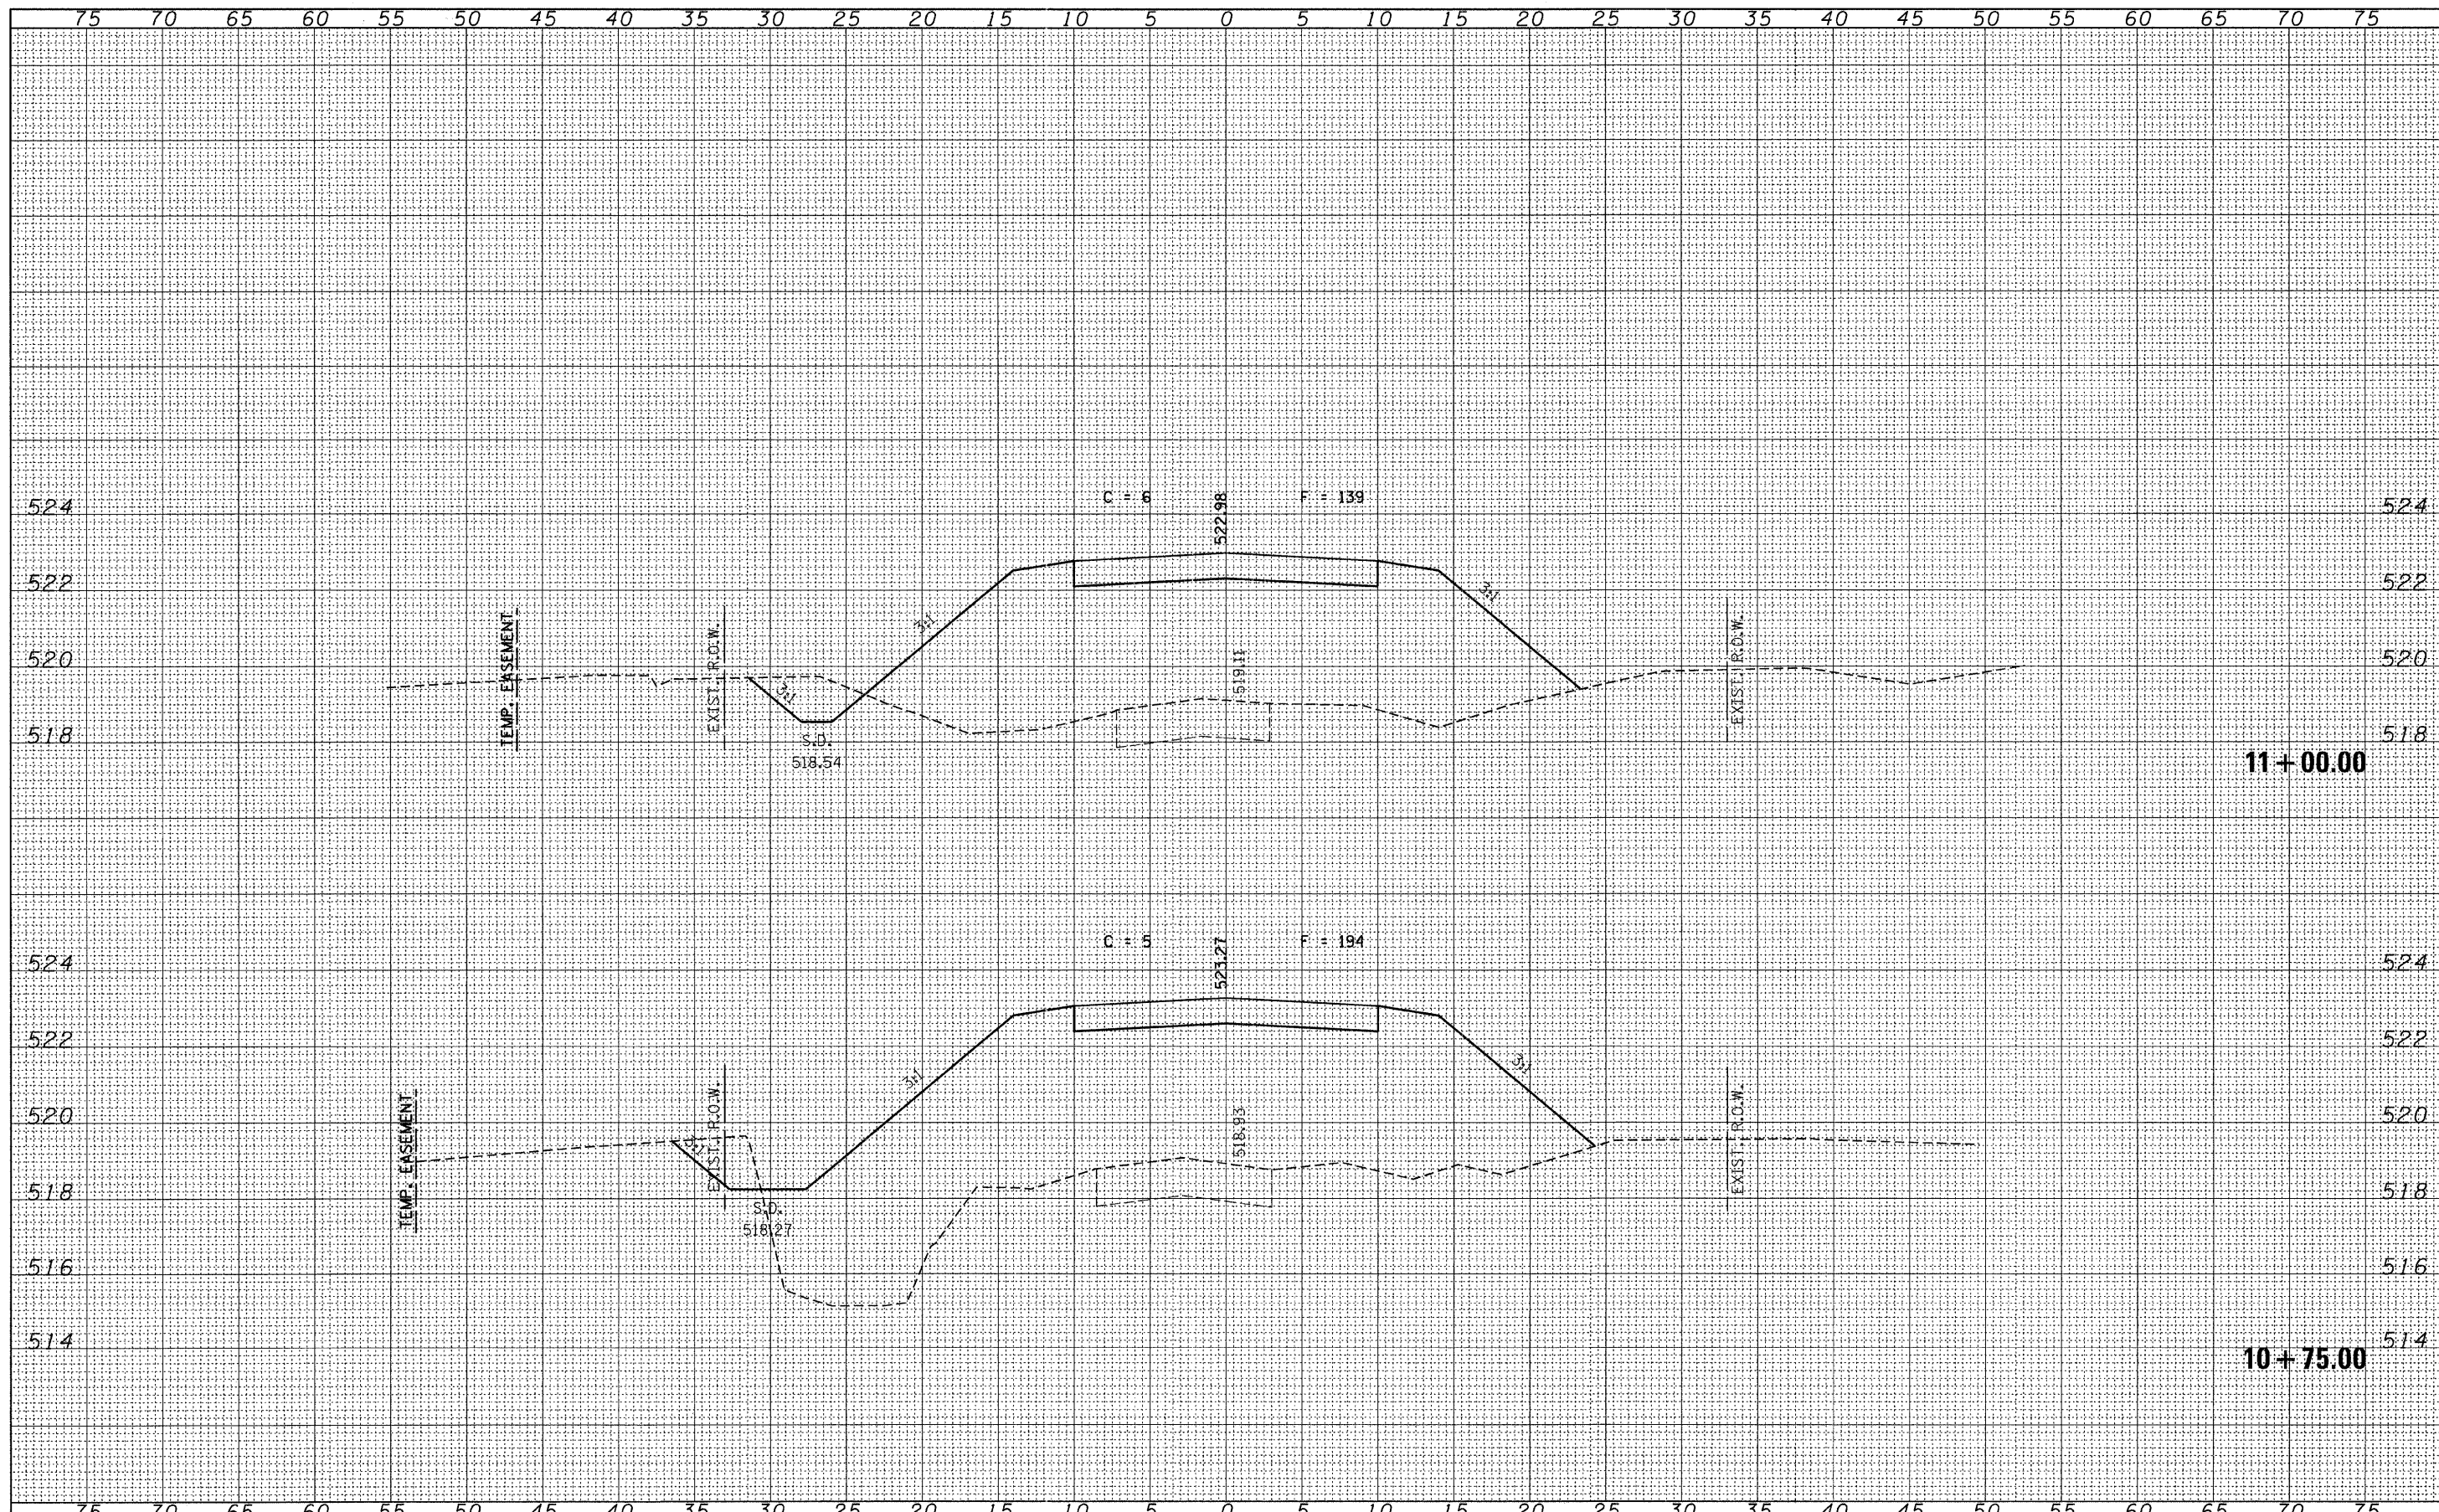

FILE NAME = 100018-ahs-axs.dgn	USER NAME =	DESIGNED - J.W.F.	REVISED -	STATE OF ILLINOIS EFFINGHAM COUNTY HIGHWAY DEPARTMENT	STATION CROSS SECTIONS T.R. 266 / 1700TH STREET				T.R.	SECTION	COUNTY	TOTAL SHEETS	SHEET NO.
HAMPTON, LENZINI AND RENWICK, INC. 3063 STEVENSON DRIVE, SUITE 201 SPRINGFIELD, ILLINOIS 62703 ILLINOIS PROFESSIONAL DESIGN FIRM LS / PE / SE CORP. 184-000055	PLOT SCALE =	DRAWN - D.T.M.	REVISED -						266	10-13112-00-BR	EFFINGHAM	21	10
PLOT DATE = 10/27/2011	CHECKED - S.W.M.	REVISED -	SCALE: H5:V2		SHEET NO. OF SHEETS STA. 10+75.00 TO STA. 11+00.00				UNION ROAD DISTRICT		CONTRACT NO. 95669		
	DATE - 07/06/11	REVISED -							ILLINOIS FED. AID PROJECT				