


PROPOSED ALIGNMENT COORDINATE TABLE (AT GROUND)				
ALIGNMENT	STATION	DESCRIPTION	NORTHING	EASTING
NORTH SEVEN HILLS ROAD	46+00.00	P.O.T.	701,329,2670	2,375,109,0655
NORTH SEVEN HILLS ROAD	48+19.43	P.C.	701,548,6996	2,375,108,9574
NORTH SEVEN HILLS ROAD	49+00.00	P.I.	701,629,2669	2,375,108,9177
NORTH SEVEN HILLS ROAD	49+79.86	P.T.	701,707,7366	2,375,127,1825
NORTH SEVEN HILLS ROAD	50+01.46	P.O.T.	701,728,7725	2,375,132,0789
NORTH SEVEN HILLS ROAD	50+21.46	P.C.	701,748,7719	2,375,132,2438
NORTH SEVEN HILLS ROAD	50+71.36	P.I.	701,798,6688	2,375,132,6552
NORTH SEVEN HILLS ROAD	51+20.74	P.R.C.	701,847,1376	2,375,120,7958
NORTH SEVEN HILLS ROAD	51+71.28	P.L.	701,896,2208	2,375,108,7861
NORTH SEVEN HILLS ROAD	52+21.32	P.T.	701,946,7519	2,375,108,7611
NORTH SEVEN HILLS ROAD	54+03.84	P.O.T.	702,129,2669	2,375,108,6712
NORTH SEVEN HILLS ROAD	56+03.84	P.O.T.	702,329,2669	2,375,108,5726
OLD VINCENNES TRAIL	113+00.00	P.C.	701,588,0712	2,374,825,5242
OLD VINCENNES TRAIL	113+22.69	P.L.	701,602,9692	2,374,842,6363
OLD VINCENNES TRAIL	113+45.36	P.T.	701,616,6828	2,374,860,7114
OLD VINCENNES TRAIL	114+30.17	P.C.	701,667,9456	2,374,928,2778
OLD VINCENNES TRAIL	115+32.48	P.I.	701,729,7809	2,375,009,7792
OLD VINCENNES TRAIL	116+27.36	P.T.	701,728,9374	2,375,112,0795
OLD VINCENNES TRAIL	116+67.36	P.C.	701,728,6076	2,375,152,0782
OLD VINCENNES TRAIL	117+54.59	P.L.	701,727,8885	2,375,239,3057
OLD VINCENNES TRAIL	118+37.14	P.R.C.	701,774,0530	2,375,313,3191
OLD VINCENNES TRAIL	118+89.21	P.L.	701,801,6114	2,375,357,5023
OLD VINCENNES TRAIL	119+40.53	P.T.	701,815,1138	2,375,407,7945
OLD VINCENNES TRAIL	120+08.89	P.O.T.	701,832,8405	2,375,473,8214

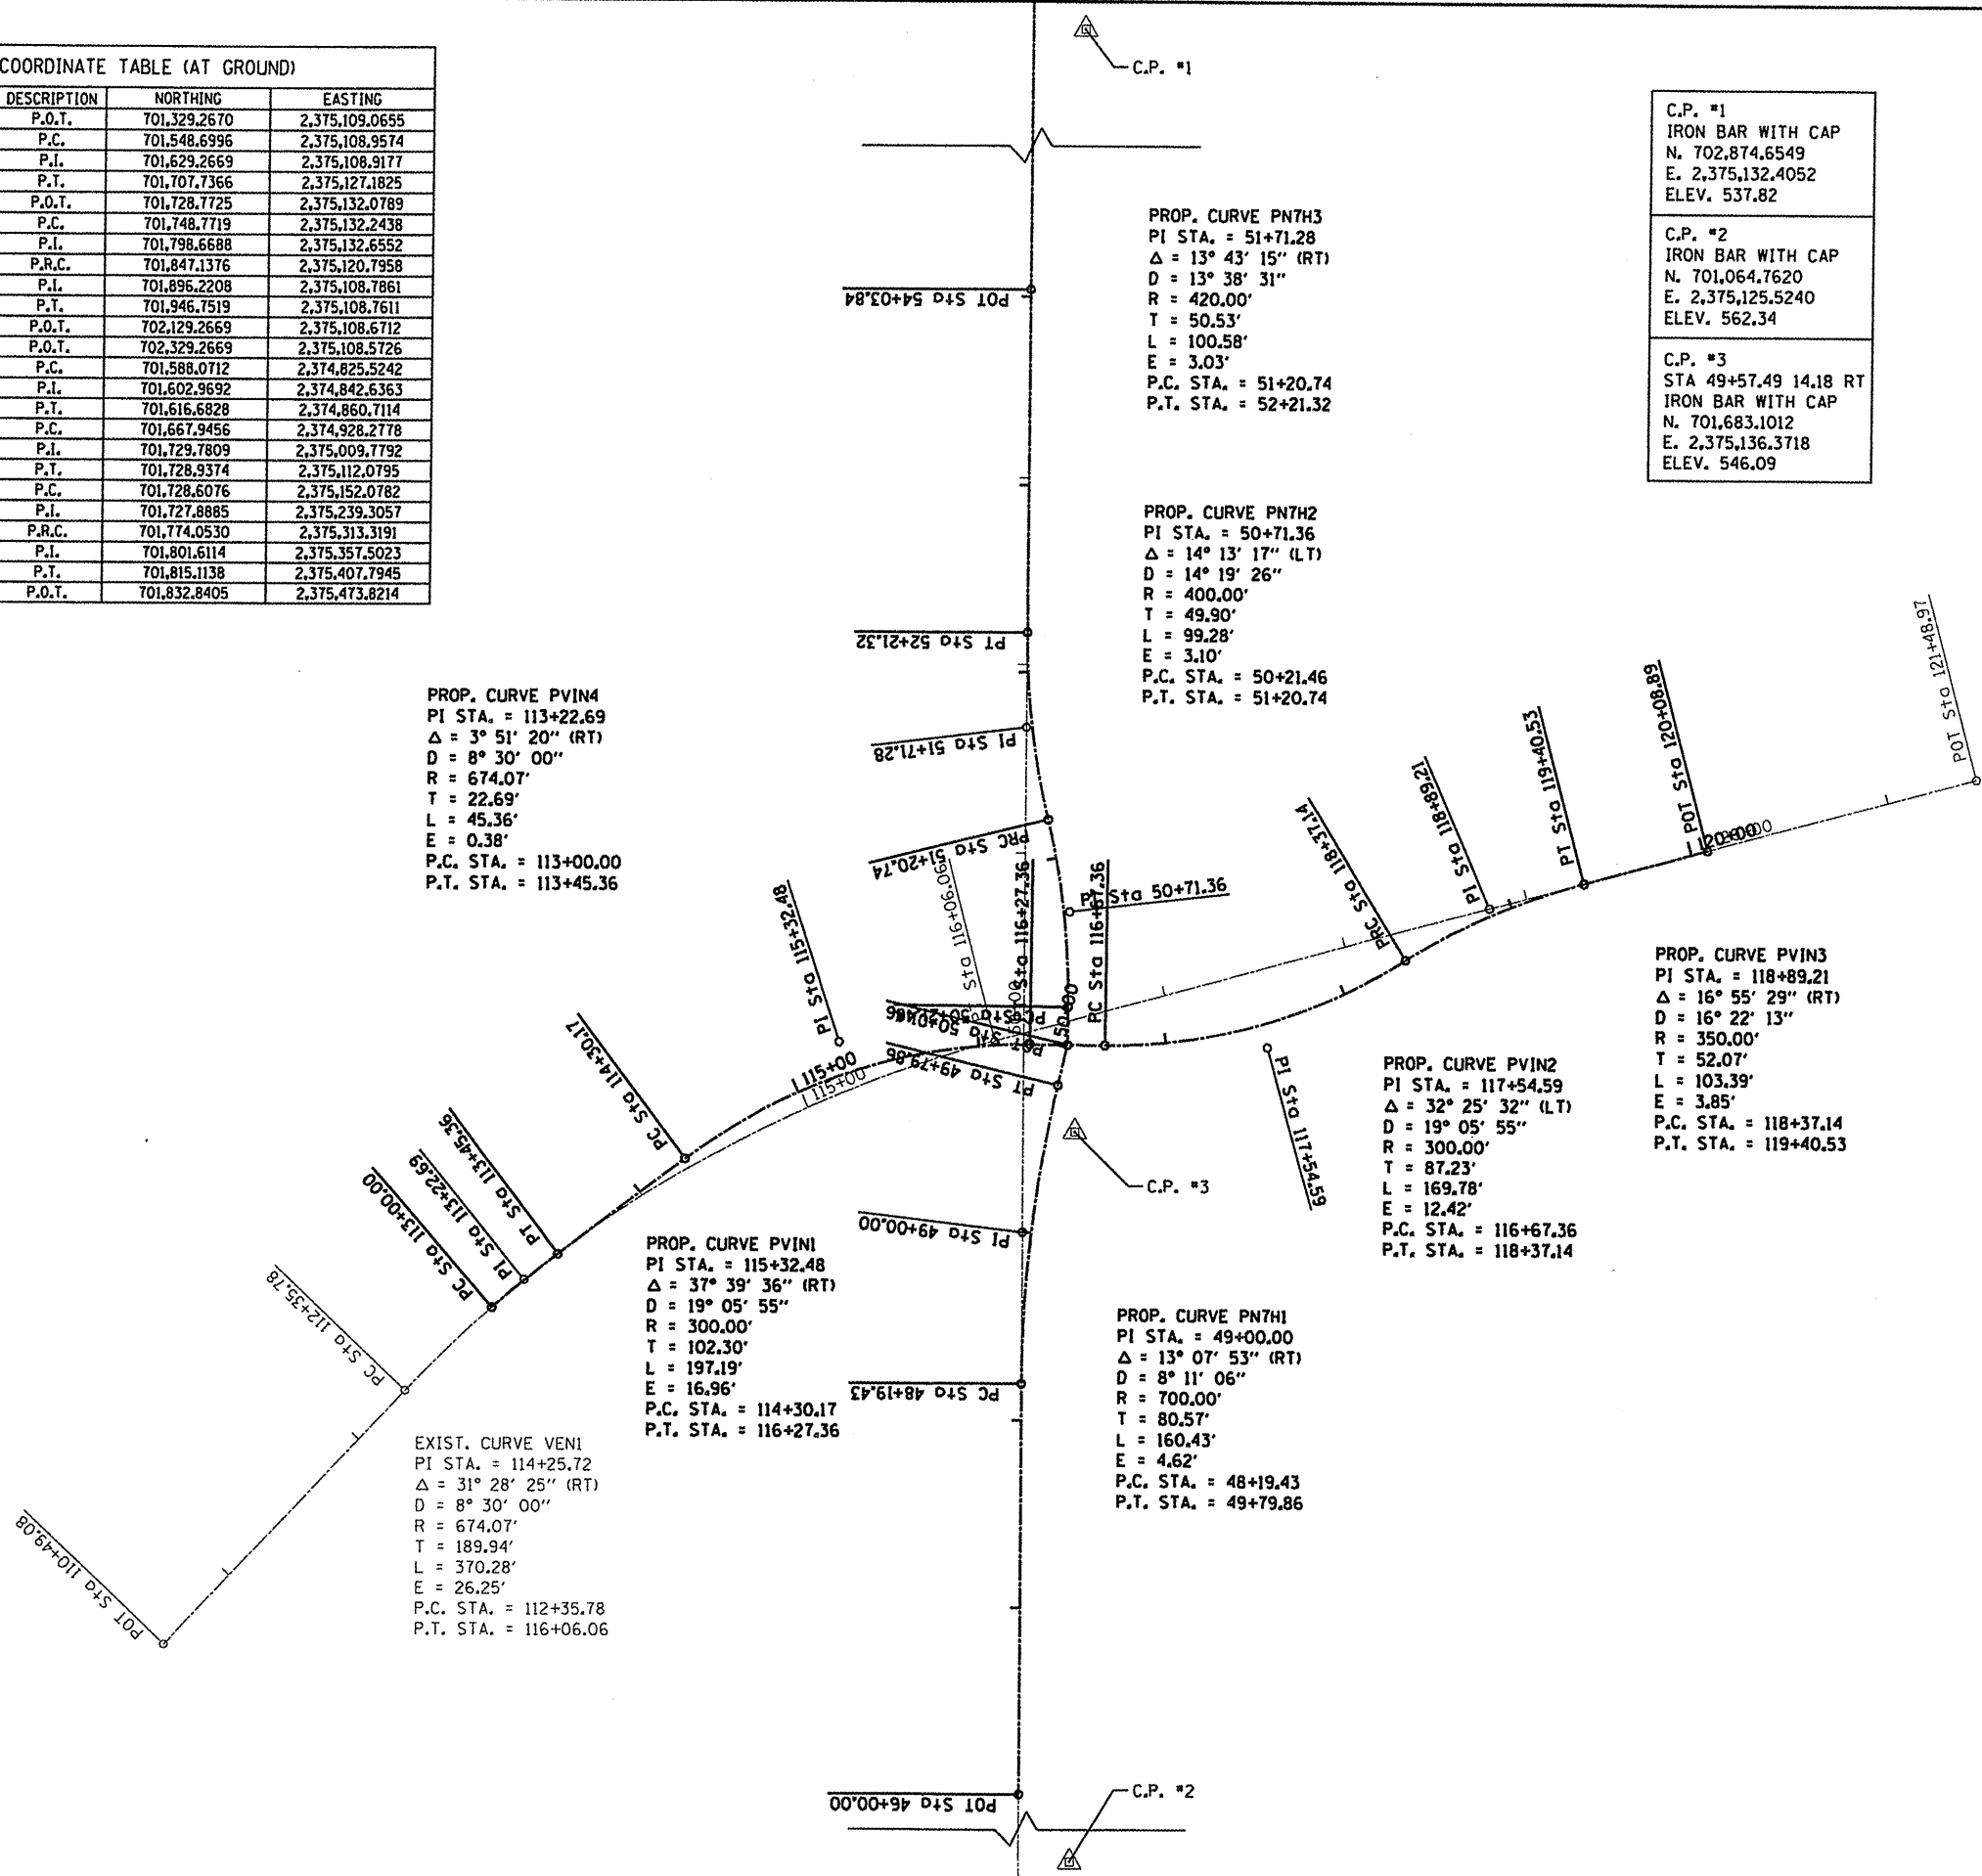

FILE NAME = 0829851-shc-ATB.dgn

USER NAME = joelitaliano	DESIGNED -	REVISED -
PLOT TIME = 9:14:38 AM	DRAWN -	REVISED -
PLOT SCALE = 100.0000' / IN.	CHECKED -	REVISED -
PLOT DATE = 10/5/2011	DATE -	REVISED -

CITY OF O'FALLON

ALIGNMENT, TIES & BENCHMARK SHEET

SCALE: 1"=50' SHEET NO. 01 OF 01 SHEETS STA. TO STA.

F.A.J. RTE. 9172	SECTION 10-00036-03-PV	COUNTY ST. CLAIR	TOTAL SHEETS 51	SHEET NO. 14
CONTRACT NO. 97478				