
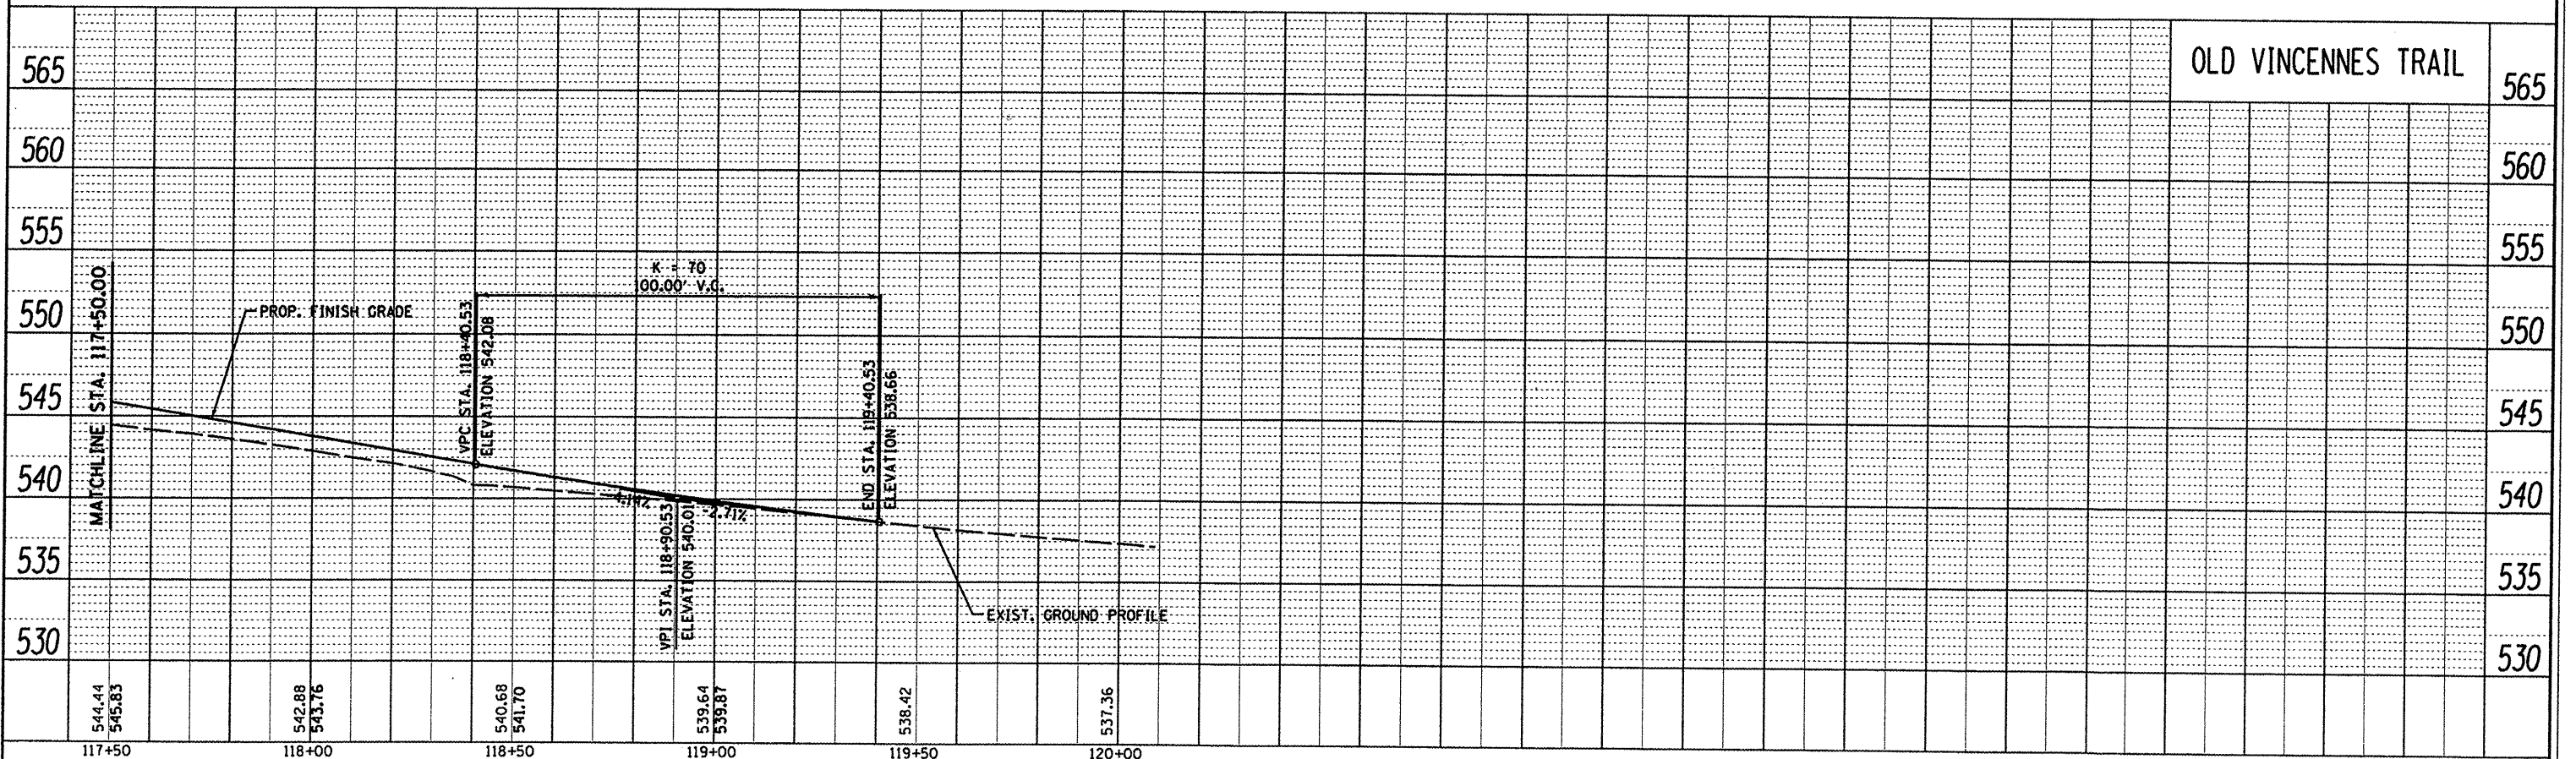


PLAN	SURVEYED	BY	DATE
	NOTED		
	ALIGNED		
	CHECKED		
	NO. NOTED		
	FILE NAME		

PROFILE	SURVEYED	BY	DATE
	NOTED		
	ALIGNED		
	CHECKED		
	NO. NOTED		
	FILE NAME		

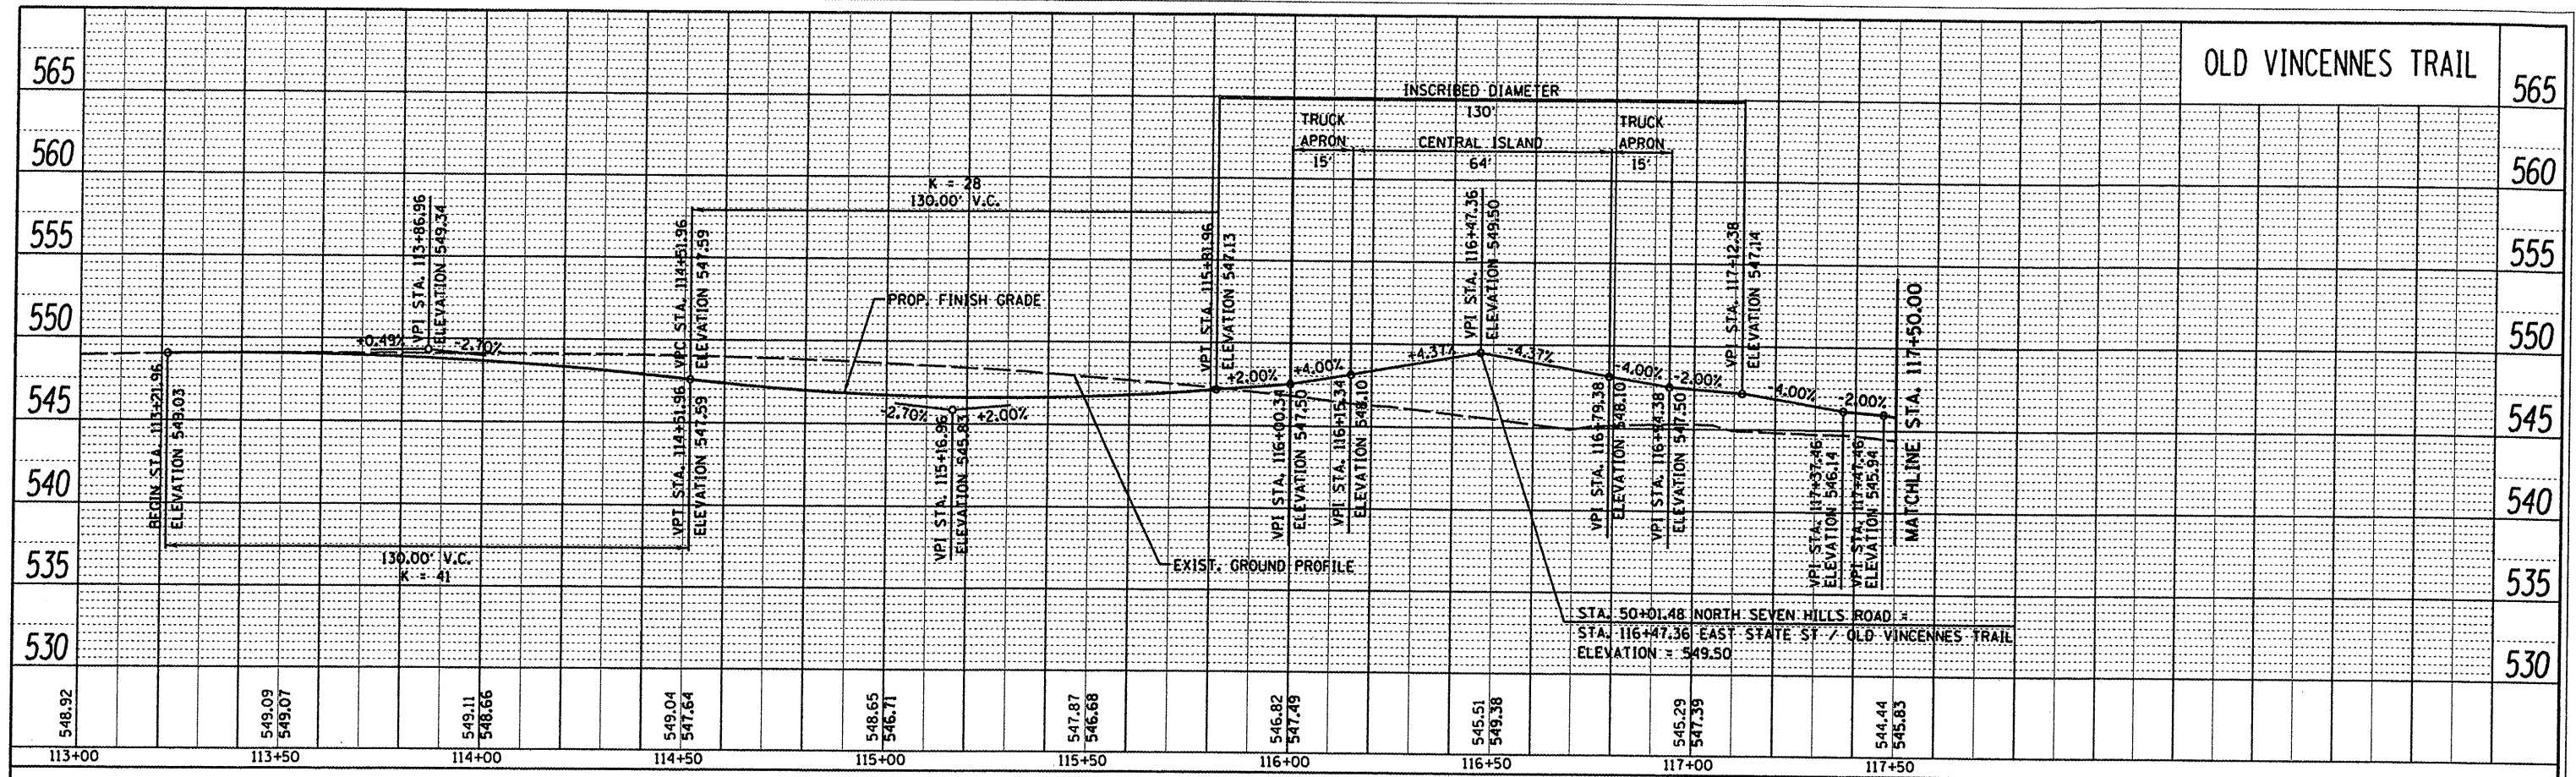

FILE NAME : H:\P\29051\Microstation\CADD Sheets\0829051-sh1-Profile.dgn

USER NAME : joelitaliano
 DESIGNED -
 DRAWN -
 CHECKED -
 DATE -

REVISED -
 REVISED -
 REVISED -
 REVISED -

CITY OF O'FALLON

OLD VINCENNES TRAIL
 PROFILE SHEETS
 SCALE: 1"=20'
 SHEET NO. 02 OF 02 SHEETS
 STA. 113+00.00 TO STA. 120+00.00

F.A.U. RTE.	SECTION	COUNTY	TOTAL SHEETS	SHEET NO.
9164	10-00036-03-PV	ST. CLAIR	51	18
				CONTRACT NO. 97478