
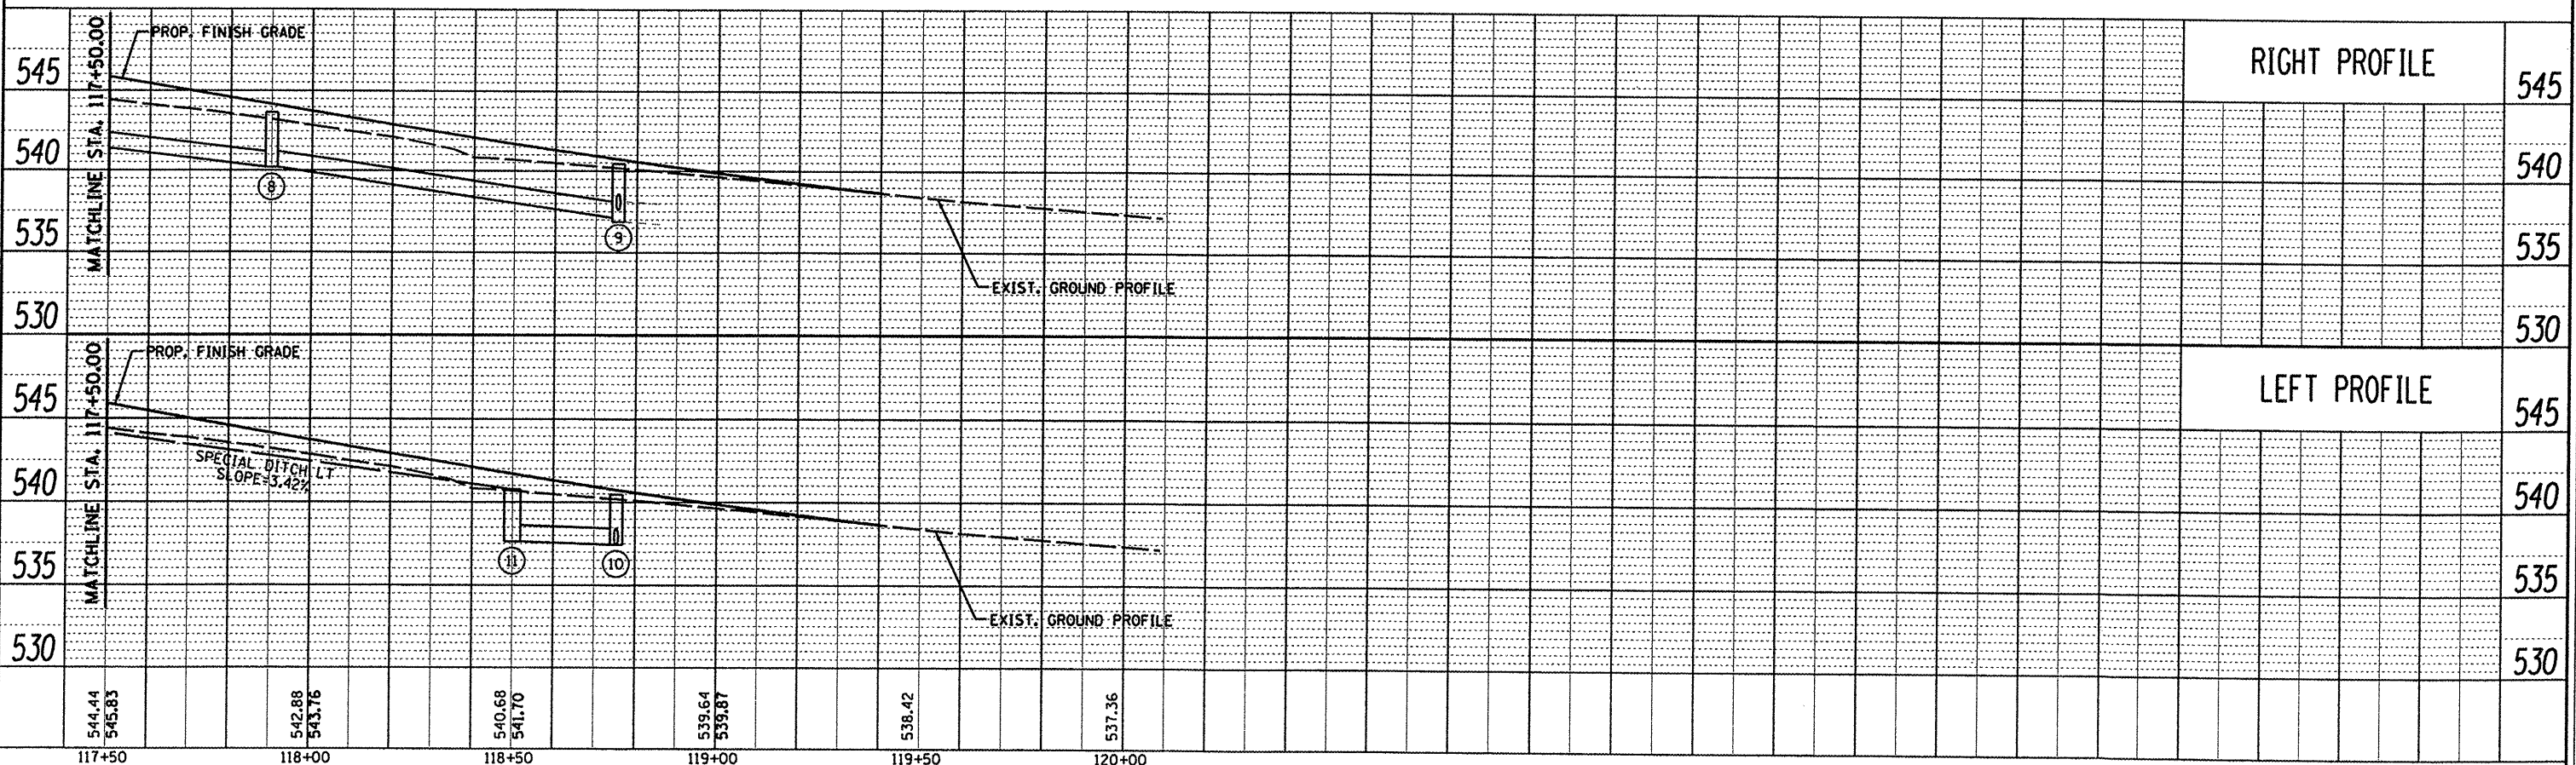


PLAN	DATE
NO.	
BY	
DATE	
NO.	
BY	
DATE	
NO.	
BY	
DATE	
NO.	

PROFILE	DATE
NO.	
BY	
DATE	
NO.	
BY	
DATE	
NO.	
BY	
DATE	
NO.	

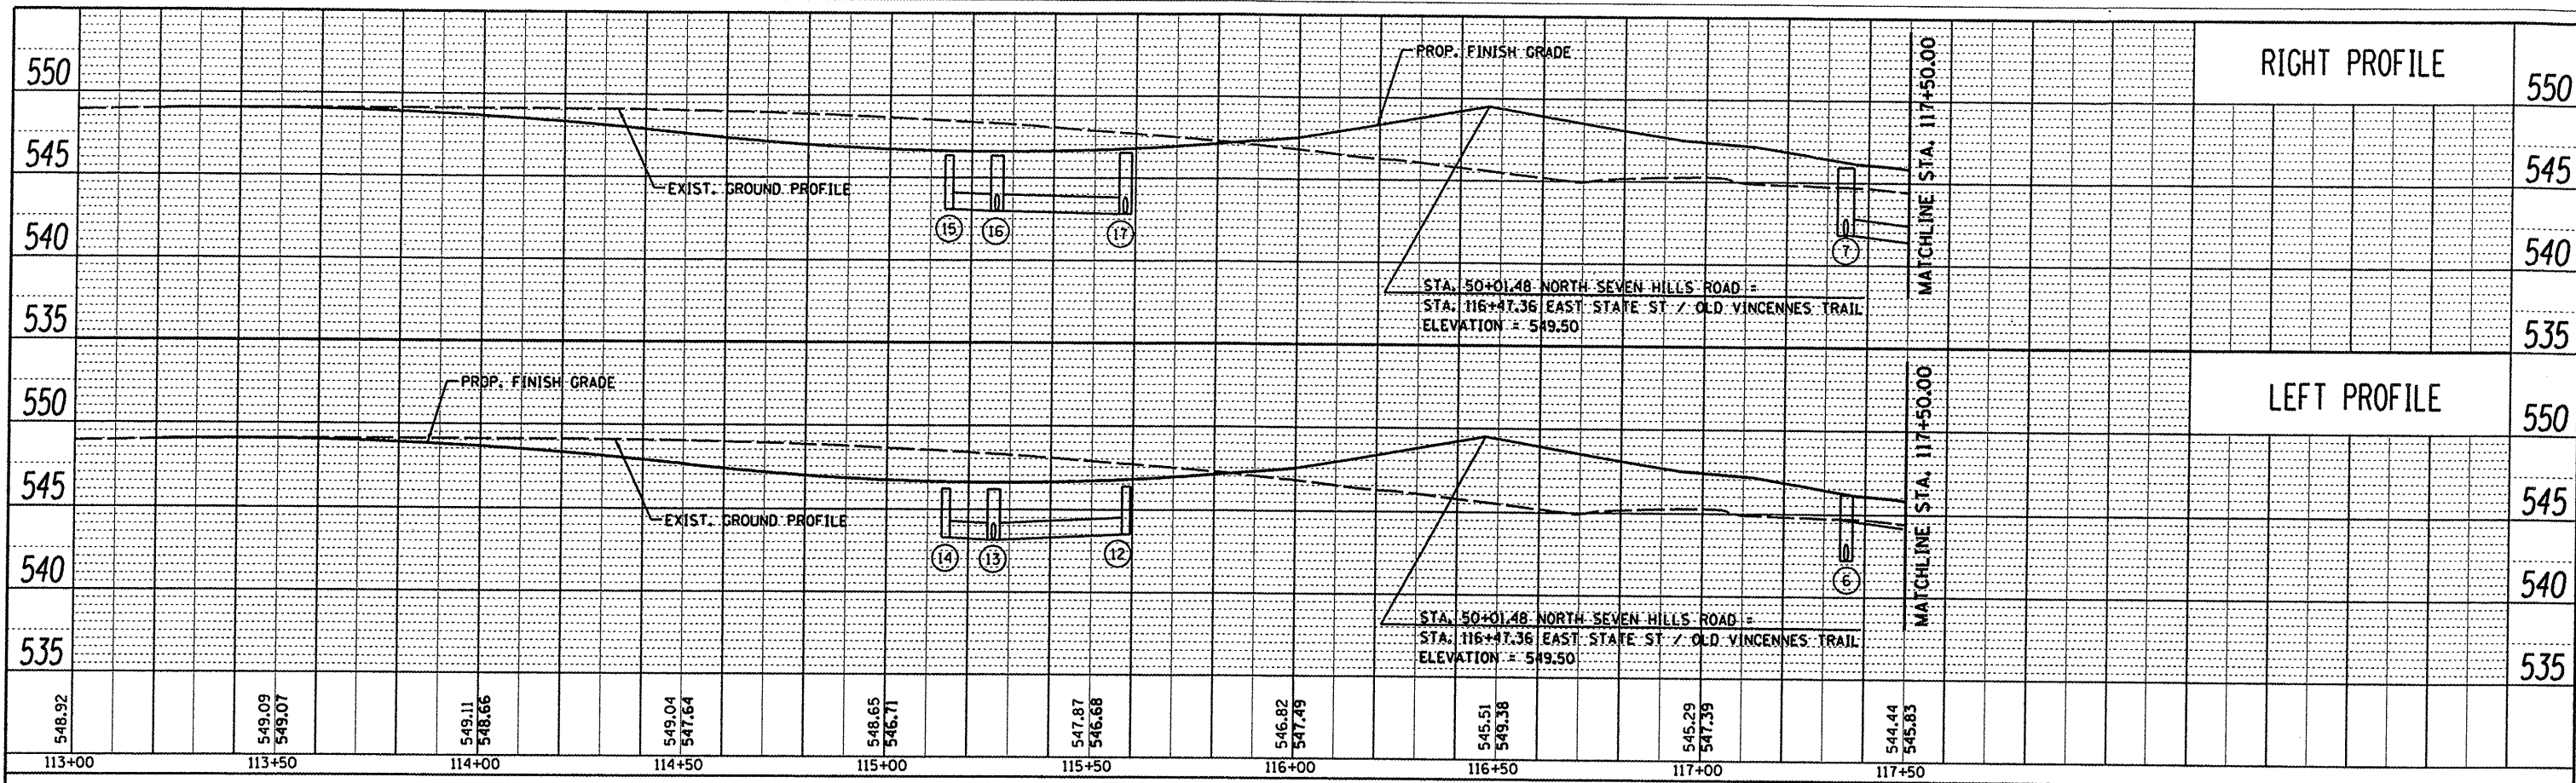

FILE NAME =	USER NAME = joelitaliano	DESIGNED -	REVISED -
H:\P\29851\Microstation\CADD Sheets\0829851-shd-drain-profile.dgn		DRAWN -	REVISED -
PLOT SCALE = 48.0000' / IN.		CHECKED -	REVISED -
PLOT DATE = 10/5/2011		DATE -	REVISED -

CITY OF O'FALLON

OLD VINCENNES TRAIL			
DRAINAGE PROFILE SHEETS			
SCALE: 1"=20'	SHEET NO. 02 OF 02 SHEETS	STA. 113+00.00 TO STA. 120+00.00	

F.A.U. RTE.	SECTION	COUNTY	TOTAL SHEETS	SHEET NO.
9164	10-00036-03-PV	ST. CLAIR	51	25
				CONTRACT NO. 97478