


DATE	
BY	
SURVEYED	
PLOTTED	
NOTE BOOK	
AREAS CHECKED	
NO.	

DATE	
BY	
ORIGINAL SURVEY	
CONVEYED	
PLOTTED	
NOTE BOOK	
AREAS CHECKED	
NO.	

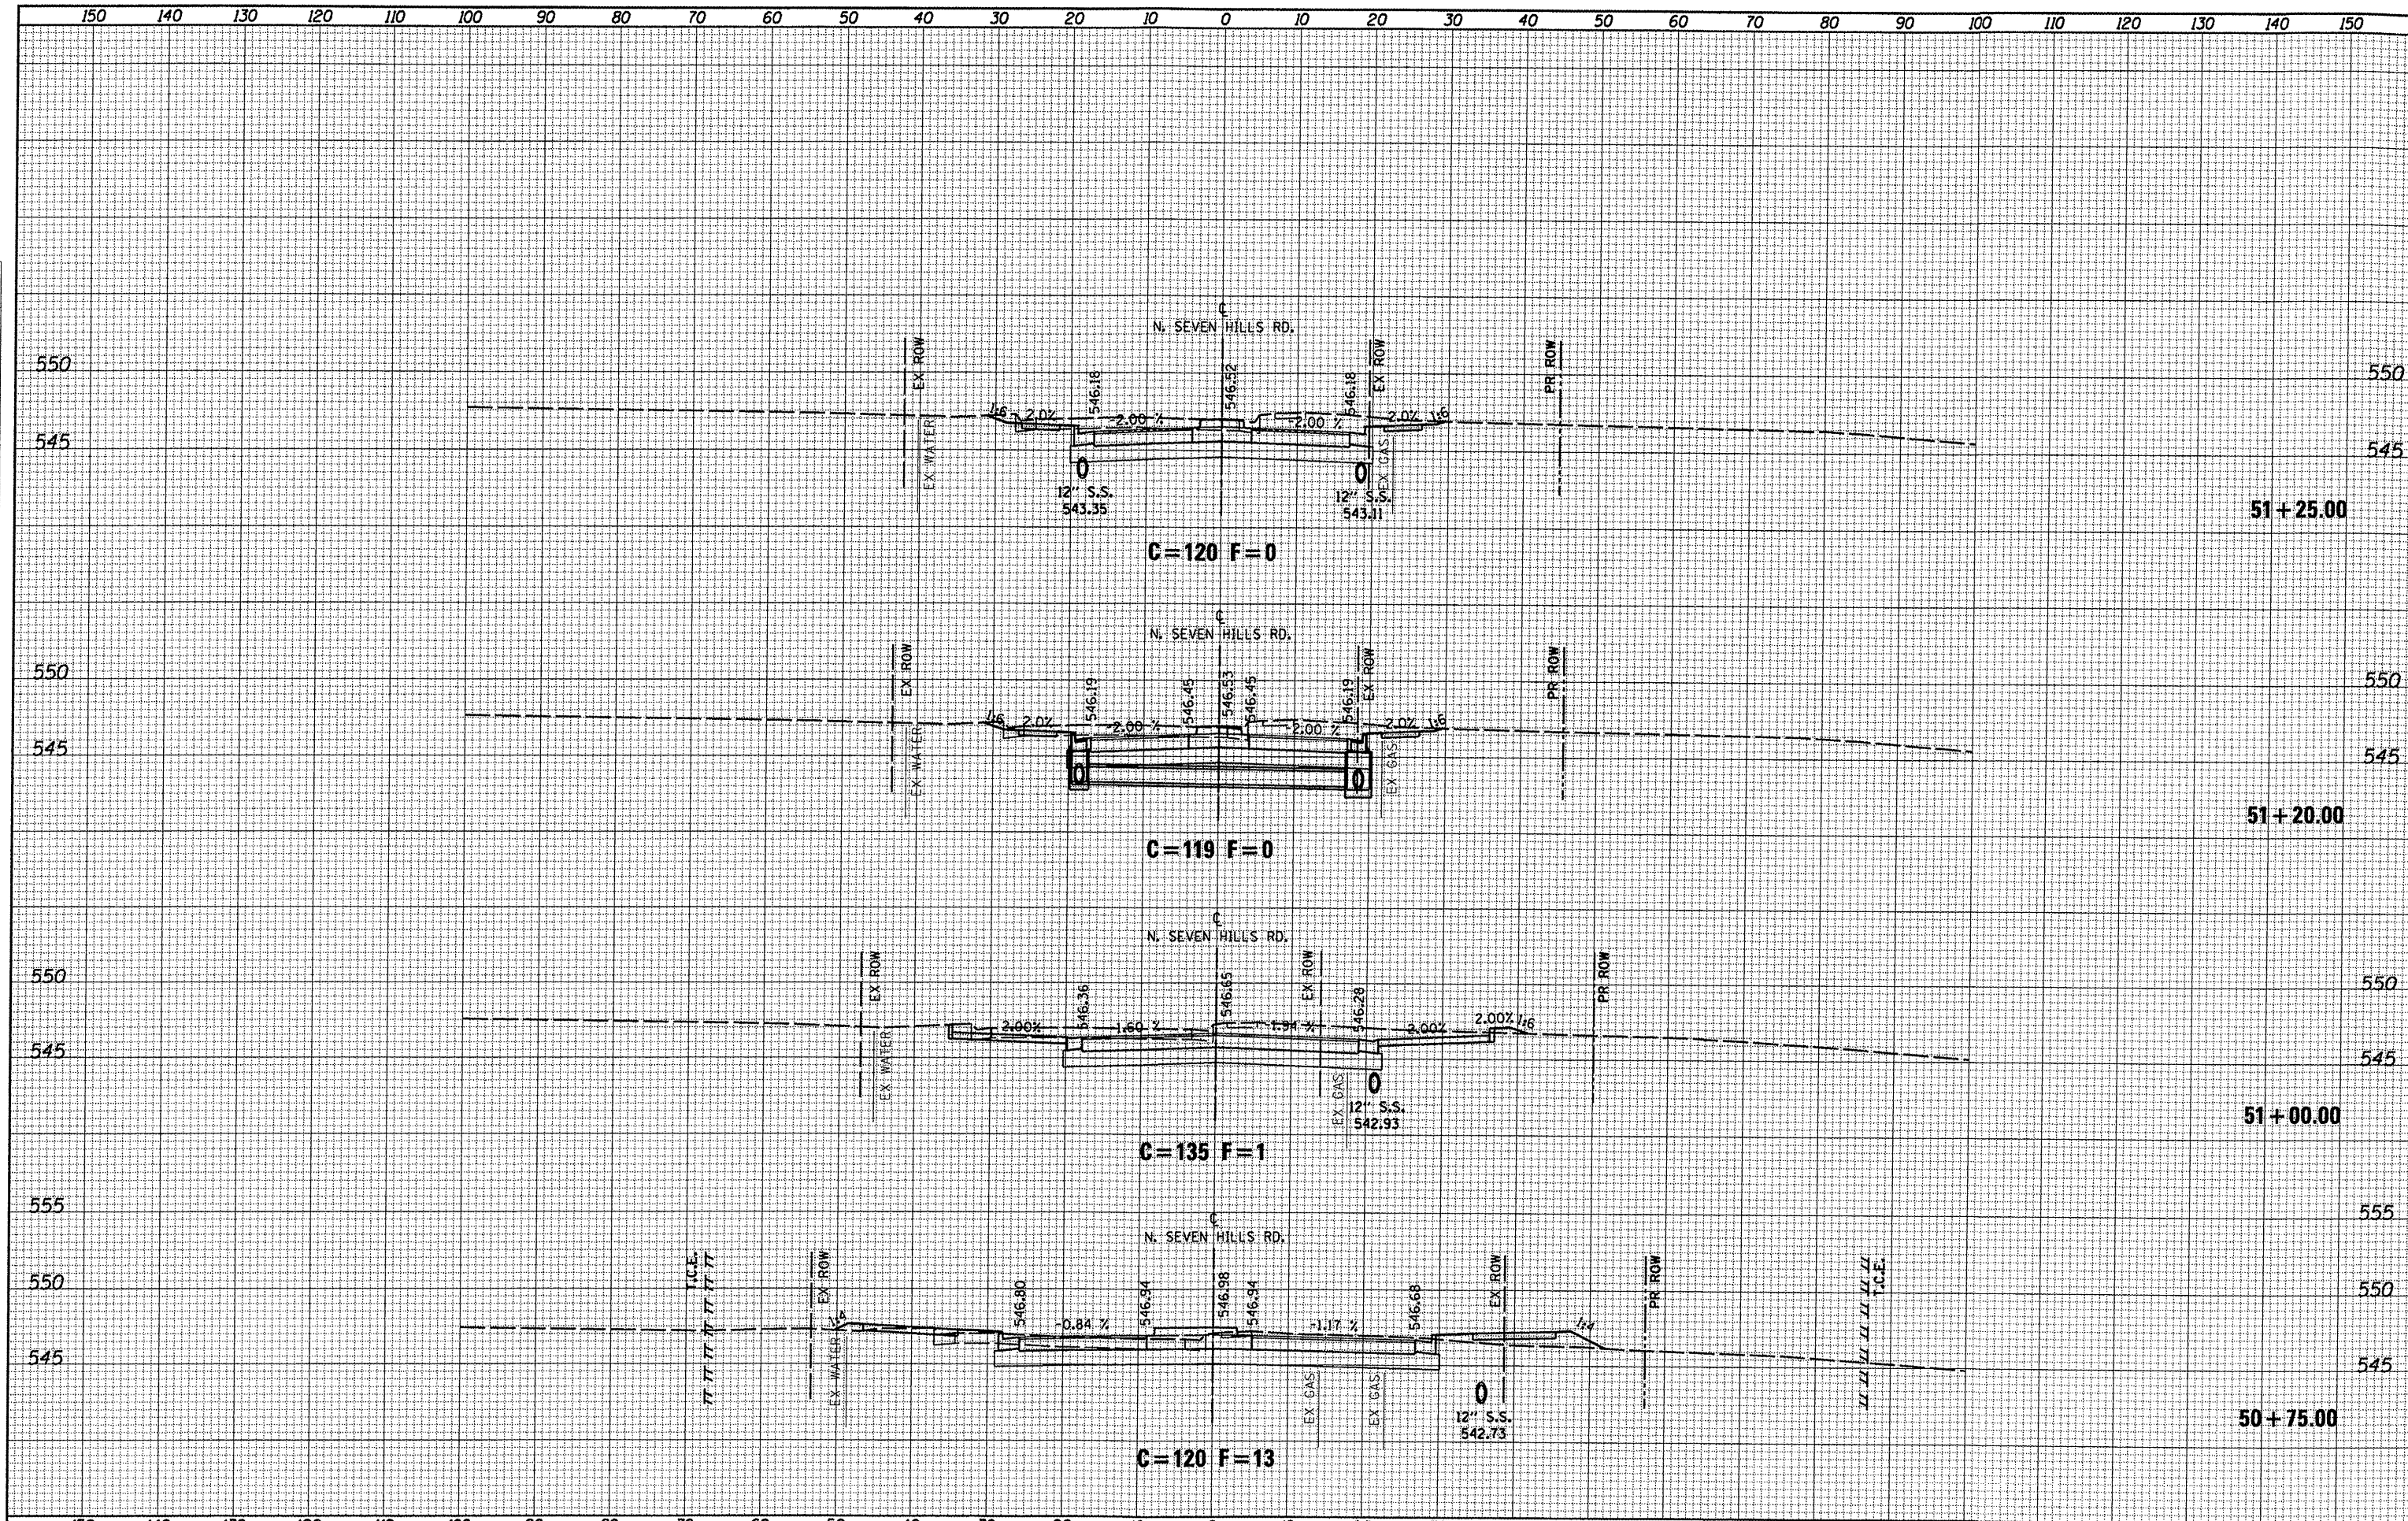

FILE NAME : 0829051-sht-xssht-n7h.dgn	USER NAME : joelitaliano	DESIGNED -	REVISED -	CITY OF O'FALLON NORTH SEVEN HILLS ROAD CROSS SECTION SHEETS SCALE: 1"=10' SHEET NO. 06 OF 08 SHEETS STA. 50+75.00 TO STA. 51+25.00	F.A.U. RTE. 9172	SECTION 10-00036-03-PV	COUNTY ST. CLAIR	TOTAL SHEETS 51	SHEET NO. 41	CONTRACT NO. 97478	ILLINOIS FED. AID PROJECT
	PLOT TIME : 9:33:38 AM	DRAWN -	REVISED -								
	PLOT SCALE : 20.0000 / IN.	CHECKED -	REVISED -								
	PLOT DATE : 10/5/2011	DATE -	REVISED -								