


DATE	
BY	
FINAL SURVEY	SUBMITTED
NOTE BOOK	PLOTTED
NO.	TEMPLATE
	AREAS
	CHECKED

DATE	
BY	
ORIGINAL SURVEY	SUBMITTED
NOTE BOOK	PLOTTED
NO.	TEMPLATE
	AREAS
	CHECKED

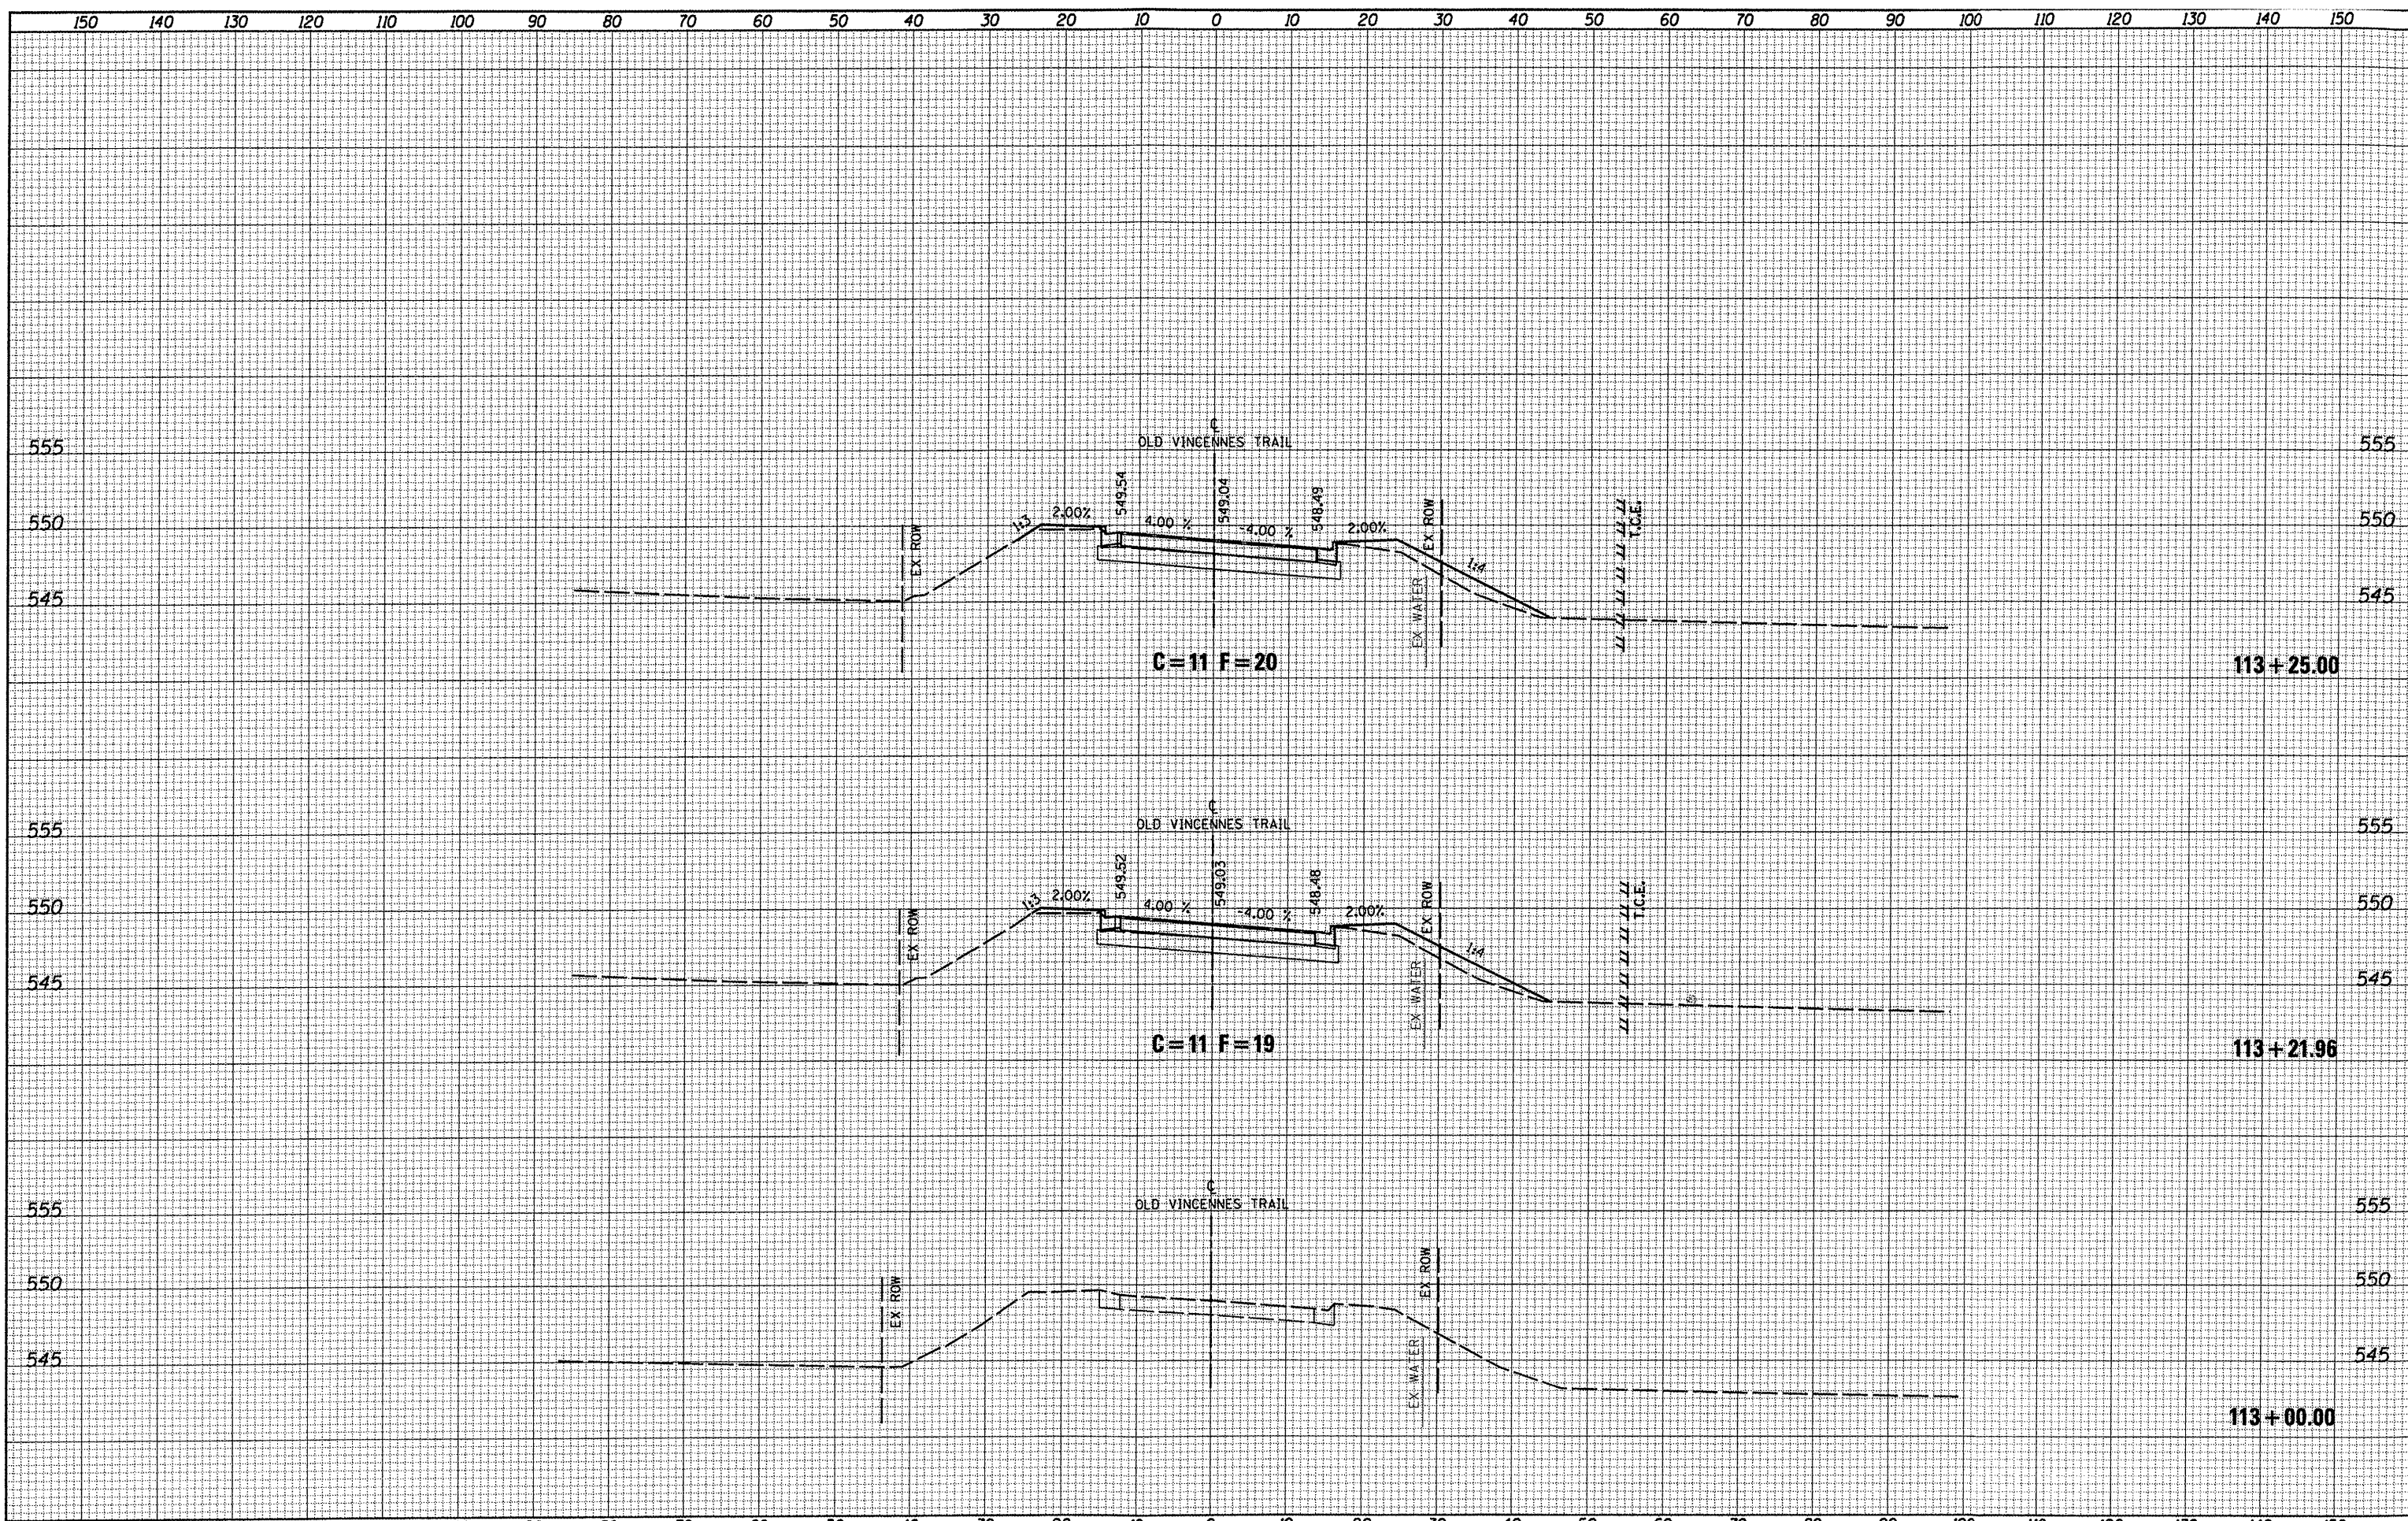

FILE NAME = 0824051-shr-ssht-vin.dgn

USER NAME = joelitaliano  
 PLOT TIME = 9:34:50 AM  
 PLOT SCALE = 20.0000' / IN.  
 PLOT DATE = 10/5/2011

DESIGNED -	REVISED -
DRAWN -	REVISED -
CHECKED -	REVISED -
DATE -	REVISED -

**CITY OF O'FALLON**

**OLD VINCENNES TRAIL  
 CROSS SECTION SHEETS**

SCALE: 1"=10' SHEET NO. 01 OF 08 SHEETS STA. 113+00.00 TO STA. 113+25.00

F.A.U. RTE.	SECTION	COUNTY	TOTAL SHEETS	SHEET NO.
9172	10-00036-03-PV	ST. CLAIR	51	44
CONTRACT NO. 97478			ILLINOIS FED. AID PROJECT	