


DATE _____
 BY _____
 FINAL SURVEY _____
 SURVEYED _____
 PLOTTED _____
 NOTE BOOK _____
 TEMPLATE _____
 AREAS CHECKED _____
 NO. _____

DATE _____
 BY _____
 ORIGINAL SURVEY _____
 SURVEYED _____
 PLOTTED _____
 NOTE BOOK _____
 TEMPLATE _____
 AREAS CHECKED _____
 NO. _____

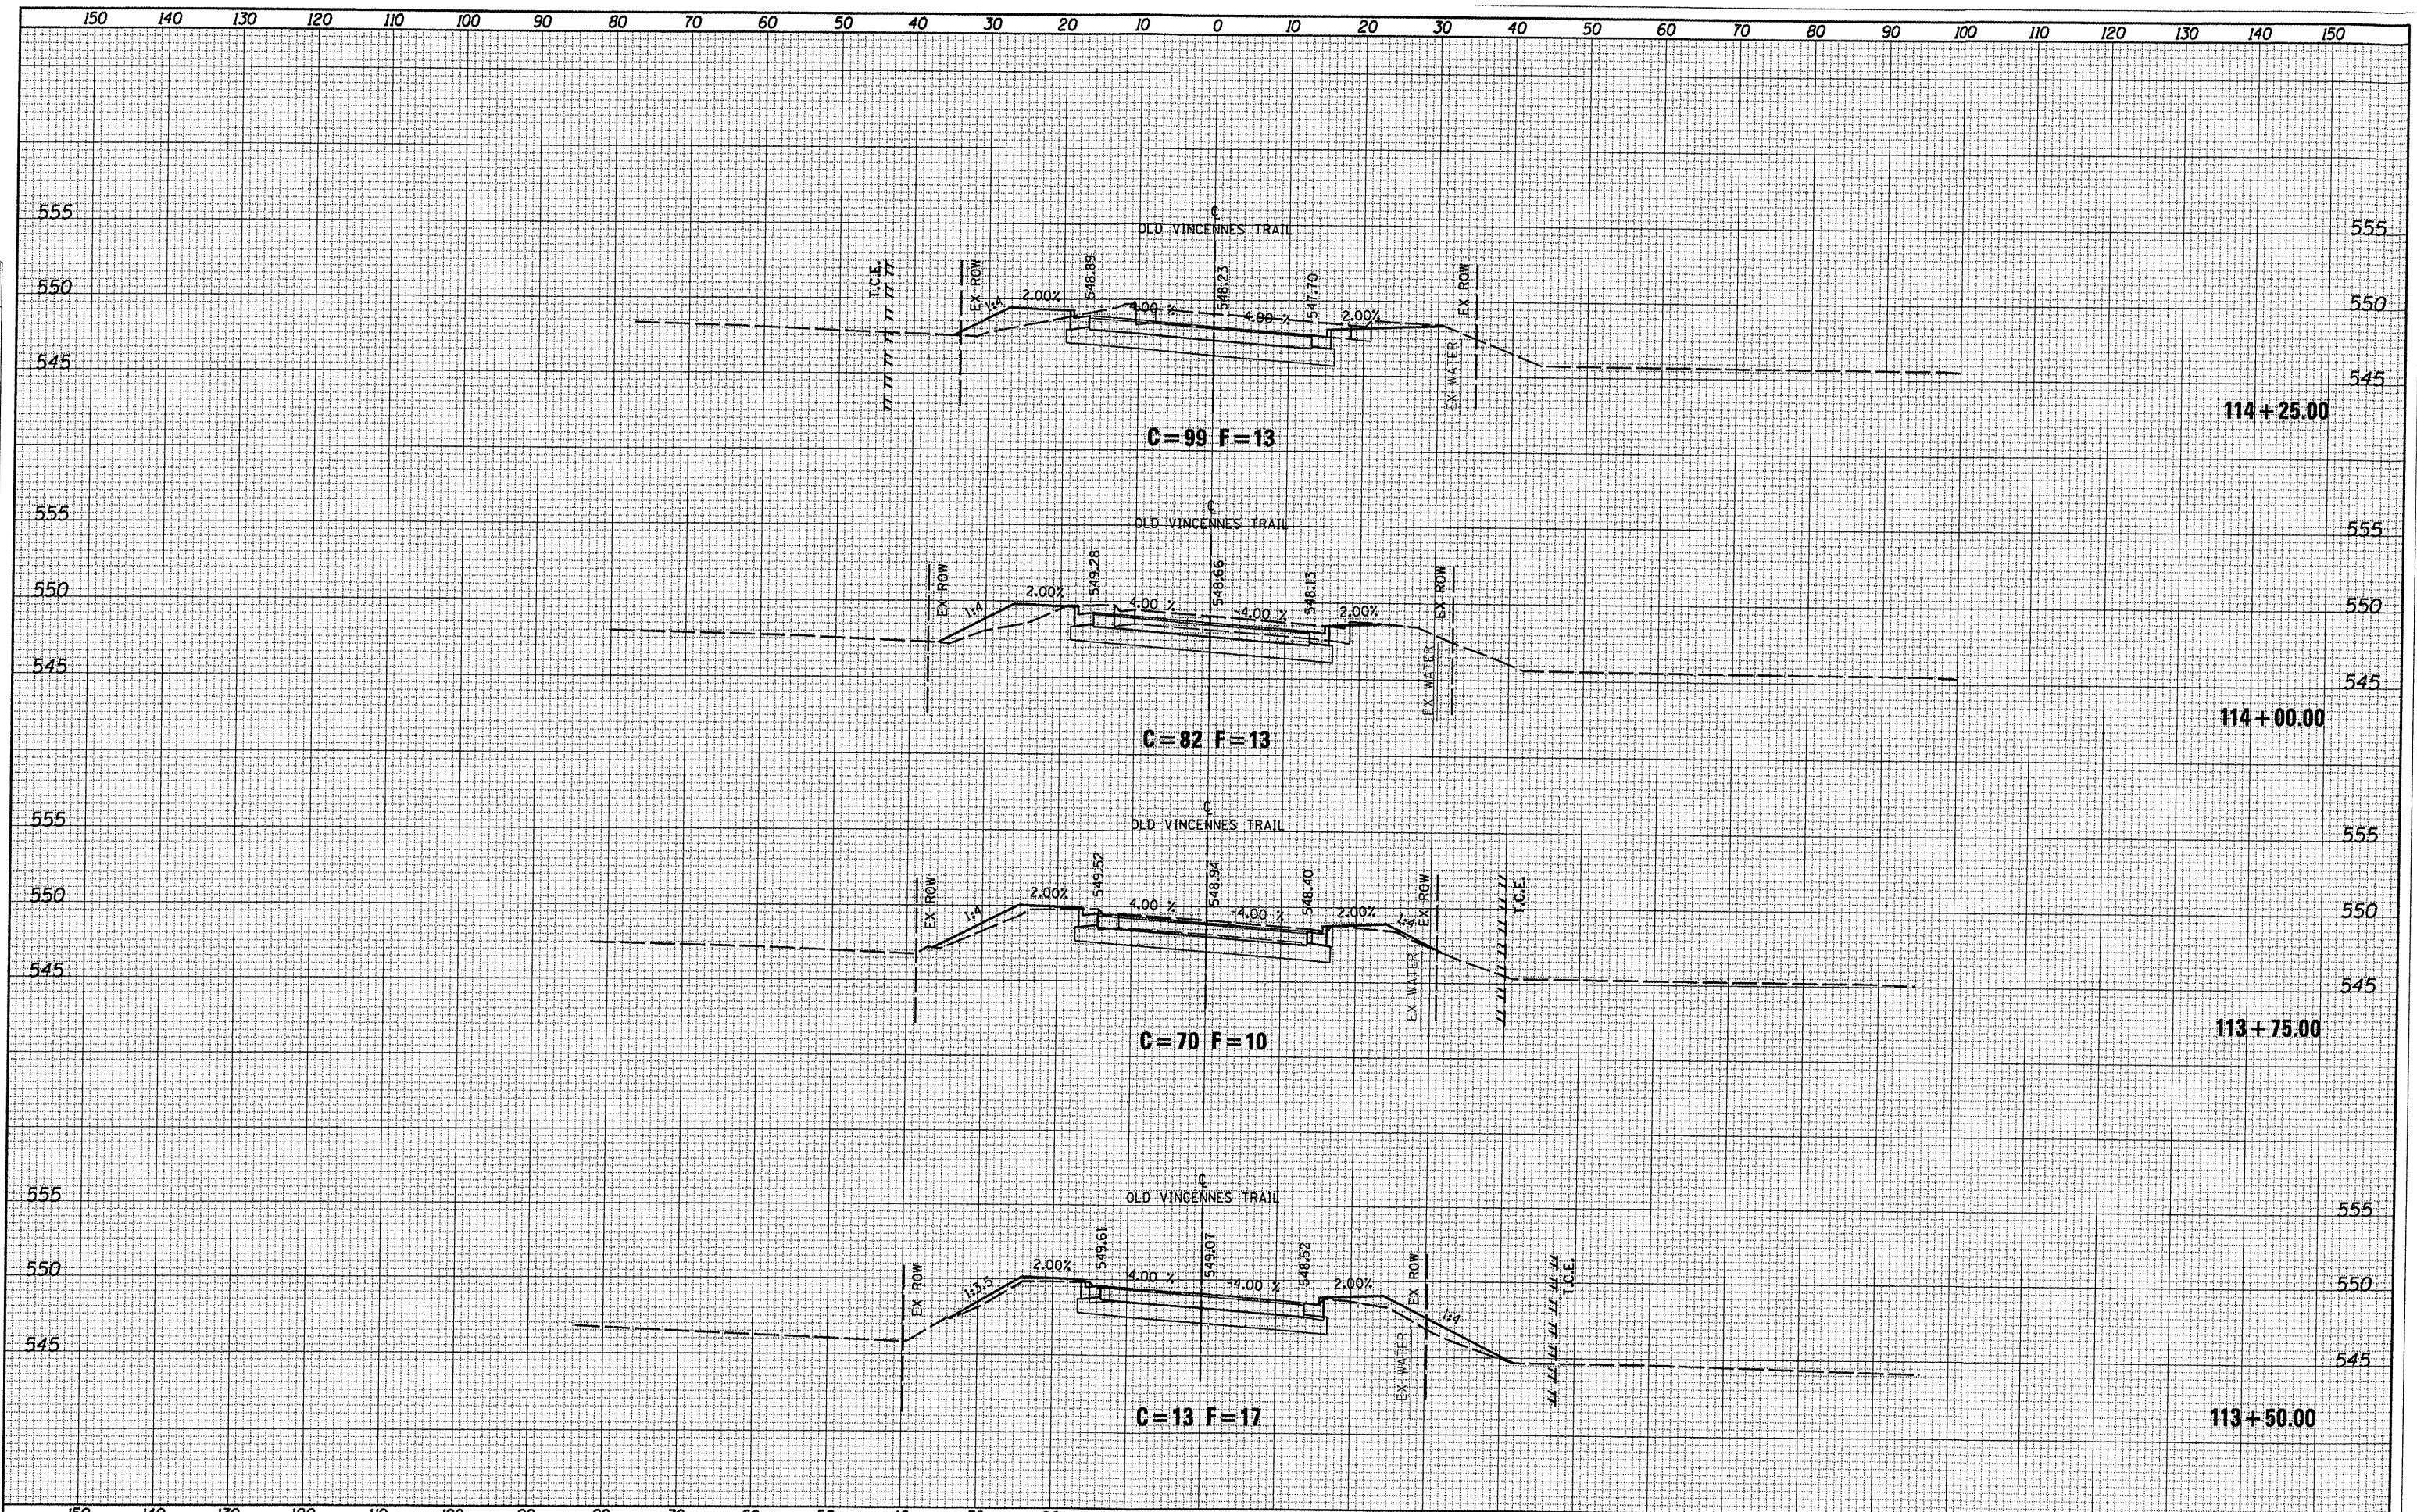

FILE NAME = 0829051-sht-xsh-t-vin.dgn	USER NAME = joelitaliano	DESIGNED -	REVISED -	CITY OF O'FALLON	OLD VINCENNES TRAIL		F.A.U. RTE. 9172	SECTION 10-00036-03-PV	COUNTY ST. CLAIR	TOTAL SHEETS 51	SHEET NO. 45	
	PLOT TIME = 9:35:10 AM	DRAWN -	REVISED -		CROSS SECTION SHEETS		SCALE: 1"=10'	SHEET NO. 02 OF 08 SHEETS	STA. 113+50.00 TO STA. 114+25.00	CONTRACT NO. 97478		
	PLOT SCALE = 20.0000' / IN.	CHECKED -	REVISED -		ILLINOIS FED. AID PROJECT							
	PLOT DATE = 10/5/2011	DATE -	REVISED -									