


DATE	
BY	
DESIGNED	
DRAWN	
CHECKED	
DATE	
REVISIONS	
NO.	
DATE	
BY	
DESIGNED	
DRAWN	
CHECKED	
DATE	
REVISIONS	
NO.	
DATE	
BY	
DESIGNED	
DRAWN	
CHECKED	
DATE	
REVISIONS	
NO.	

DATE	
BY	
DESIGNED	
DRAWN	
CHECKED	
DATE	
REVISIONS	
NO.	
DATE	
BY	
DESIGNED	
DRAWN	
CHECKED	
DATE	
REVISIONS	
NO.	

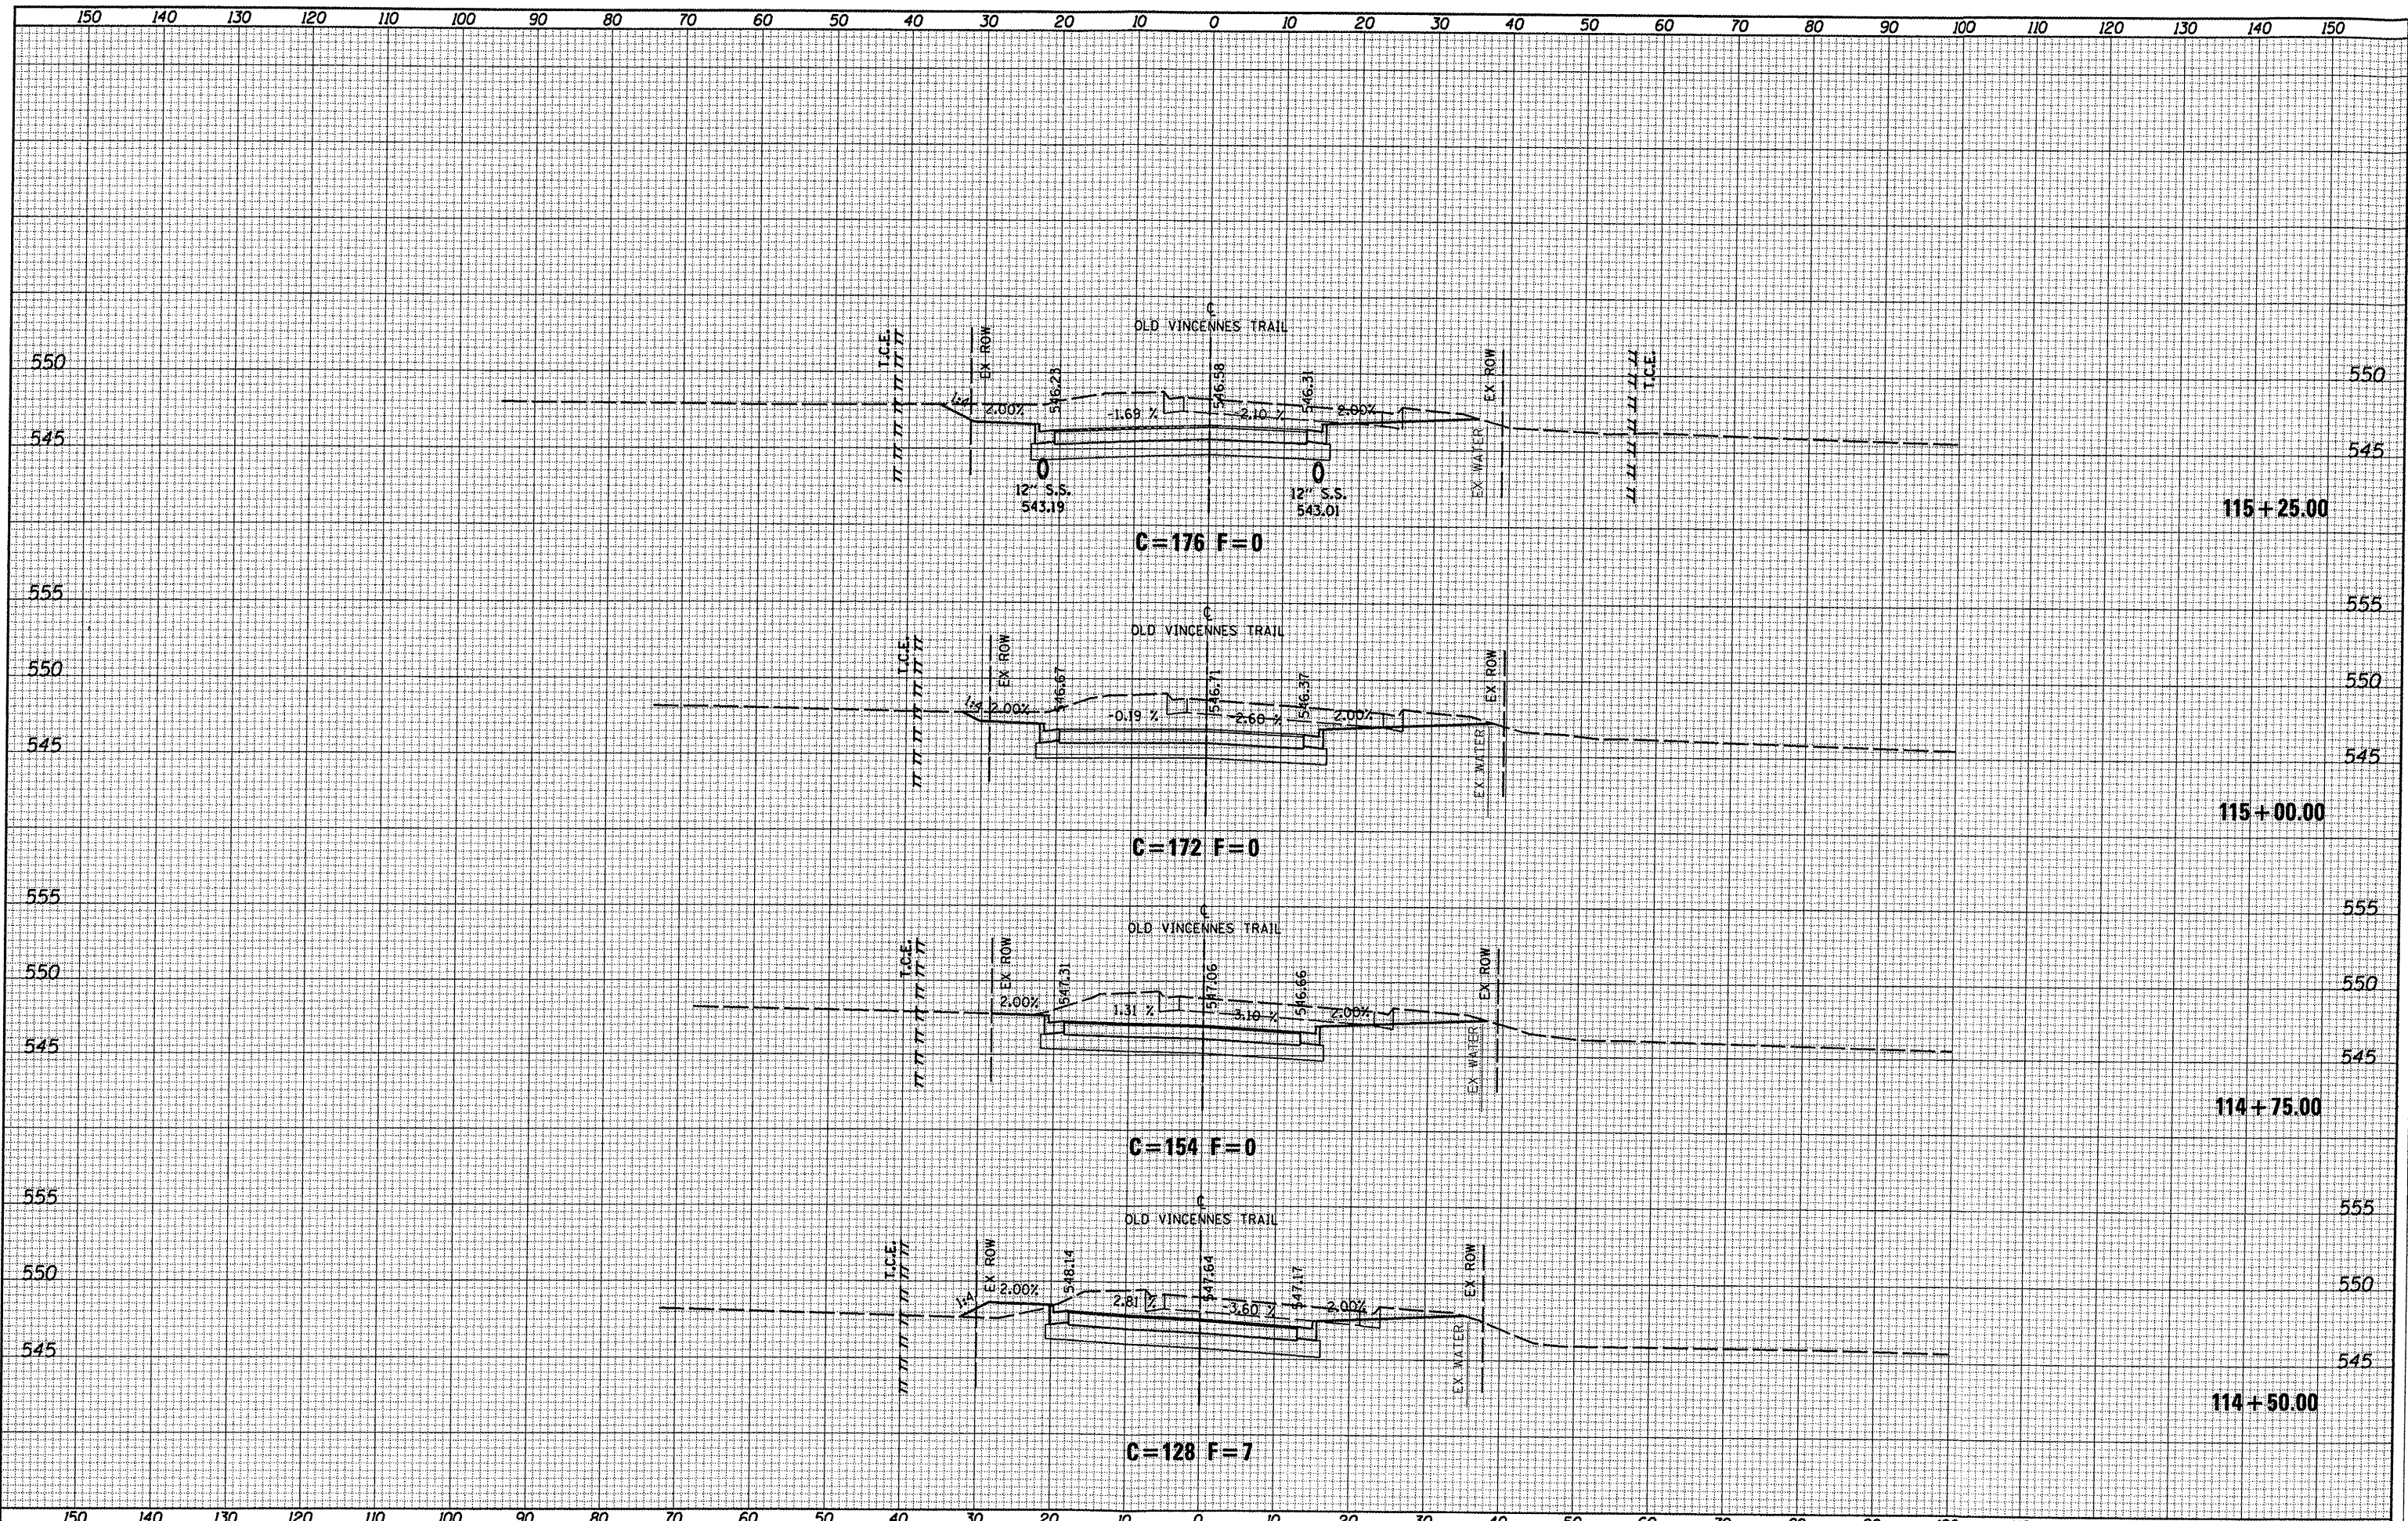

FILE NAME =	USER NAME = joelitaliano	DESIGNED -	REVISED -	<b>CITY OF O'FALLON</b>	<b>OLD VINCENNES TRAIL CROSS SECTION SHEETS</b>				F.A.U. RTE.	SECTION	COUNTY	TOTAL SHEETS	SHEET NO.
D029051-sht-ssht-vin.dgn	PLOT TIME = 9:35:28 AM	DRAWN -	REVISED -		9172	10-00036-03-PV	ST. CLAIR	51	46				
	PLOT SCALE = 20.0000' / IN.	CHECKED -	REVISED -		SCALE: 1"=10'    SHEET NO. 03 OF 08 SHEETS    STA. 114+50.00 TO STA. 115+25.00				CONTRACT NO. 97478				
	PLOT DATE = 10/5/2011	DATE -	REVISED -		ILLINOIS FED. AID PROJECT								