


DATE	
BY	
SURVEYED	
PLOTTED	
TEMPLATE	
NOTE BOOK	
AREAS	
CHECKED	

DATE	
BY	
SURVEYED	
PLOTTED	
TEMPLATE	
NOTE BOOK	
AREAS	
CHECKED	

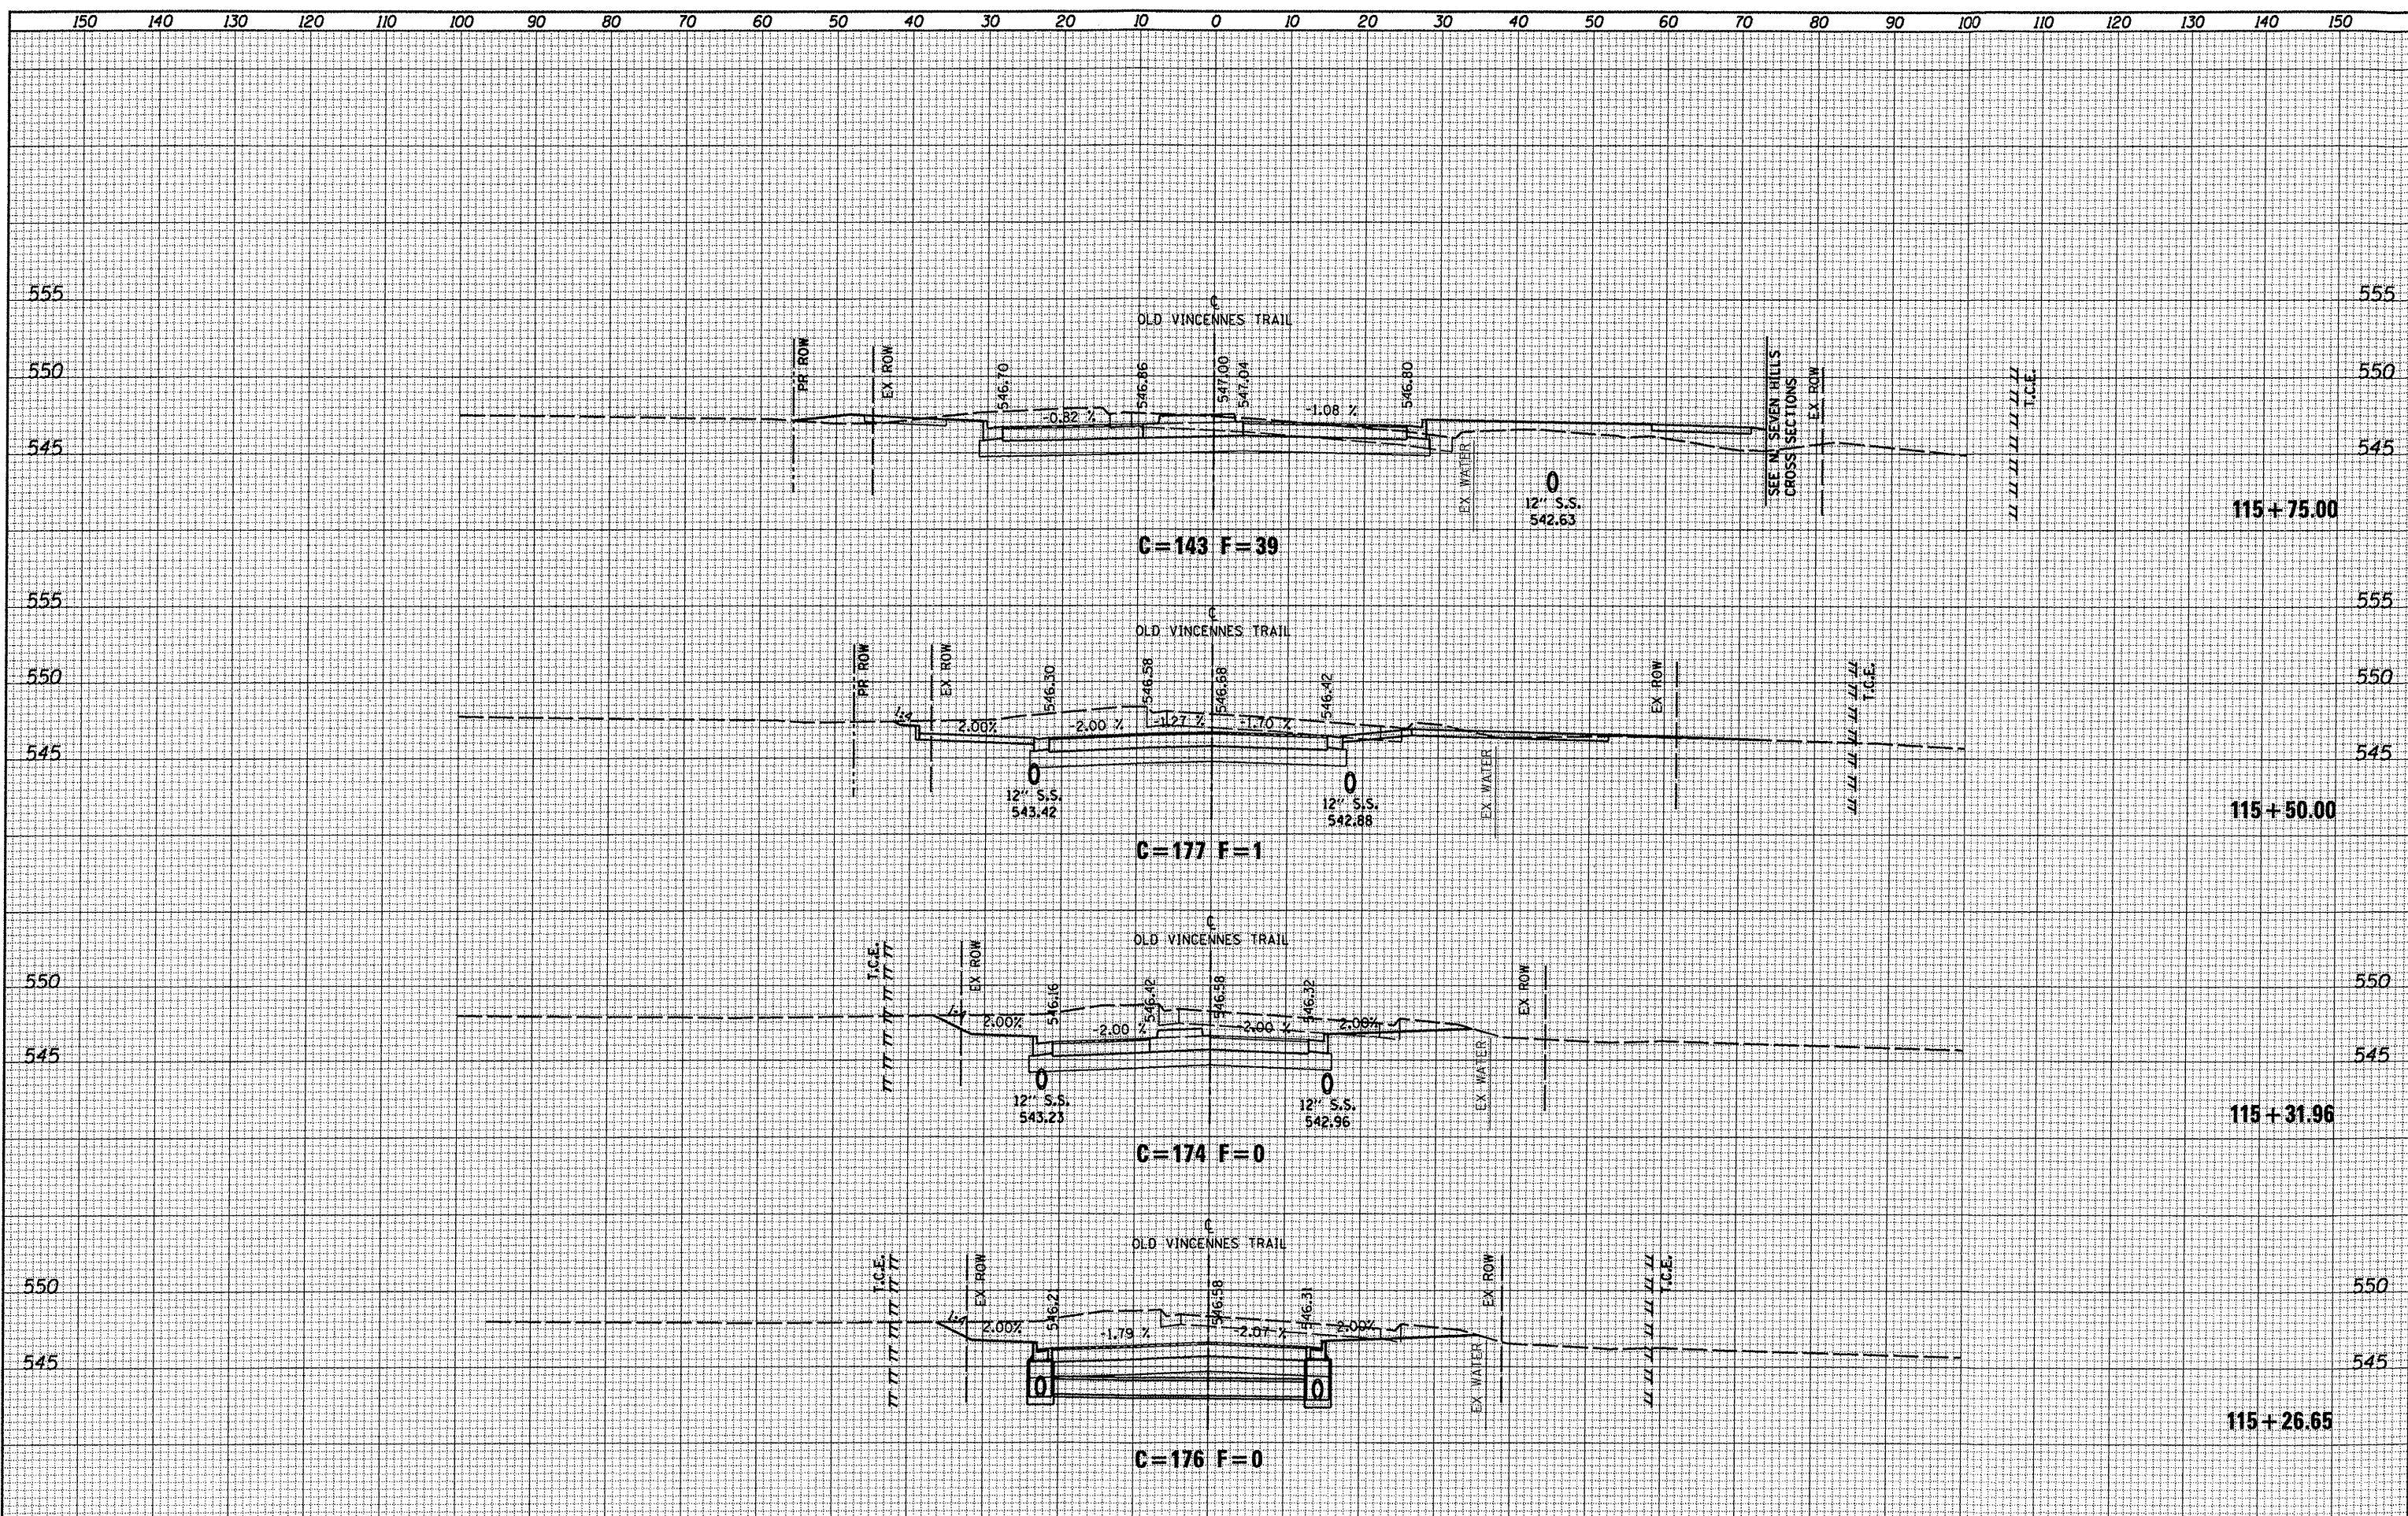

FILE NAME = 0829051-shr-xssht-vin.dgn	USER NAME = joeltalano	DESIGNED -	REVISED -	CITY OF O'FALLON	OLD VINCENNES TRAIL CROSS SECTION SHEETS			F.A.U. RTE. 9172	SECTION 10-00036-03-PV	COUNTY ST. CLAIR	TOTAL SHEETS 51	SHEET NO. 47
	PLOT TIME = 9:35:47 AM	DRAWN -	REVISED -		SCALE: 1"=10'	SHEET NO. 04 OF 08 SHEETS	STA. 115+26.65 TO STA. 115+75.00	CONTRACT NO. 97478				
	PLOT SCALE = 20.0000' / IN.	CHECKED -	REVISED -		ILLINOIS FED. AID PROJECT							
	PLOT DATE = 10/5/2011	DATE -	REVISED -									