


DATE _____
 BY _____
 SURVEYED _____
 PLOTTED _____
 TEMPLATE _____
 NOTE BOOK _____
 AREAS CHECKED _____
 NO. _____

DATE _____
 BY _____
 SURVEYED _____
 PLOTTED _____
 TEMPLATE _____
 NOTE BOOK _____
 AREAS CHECKED _____
 NO. _____

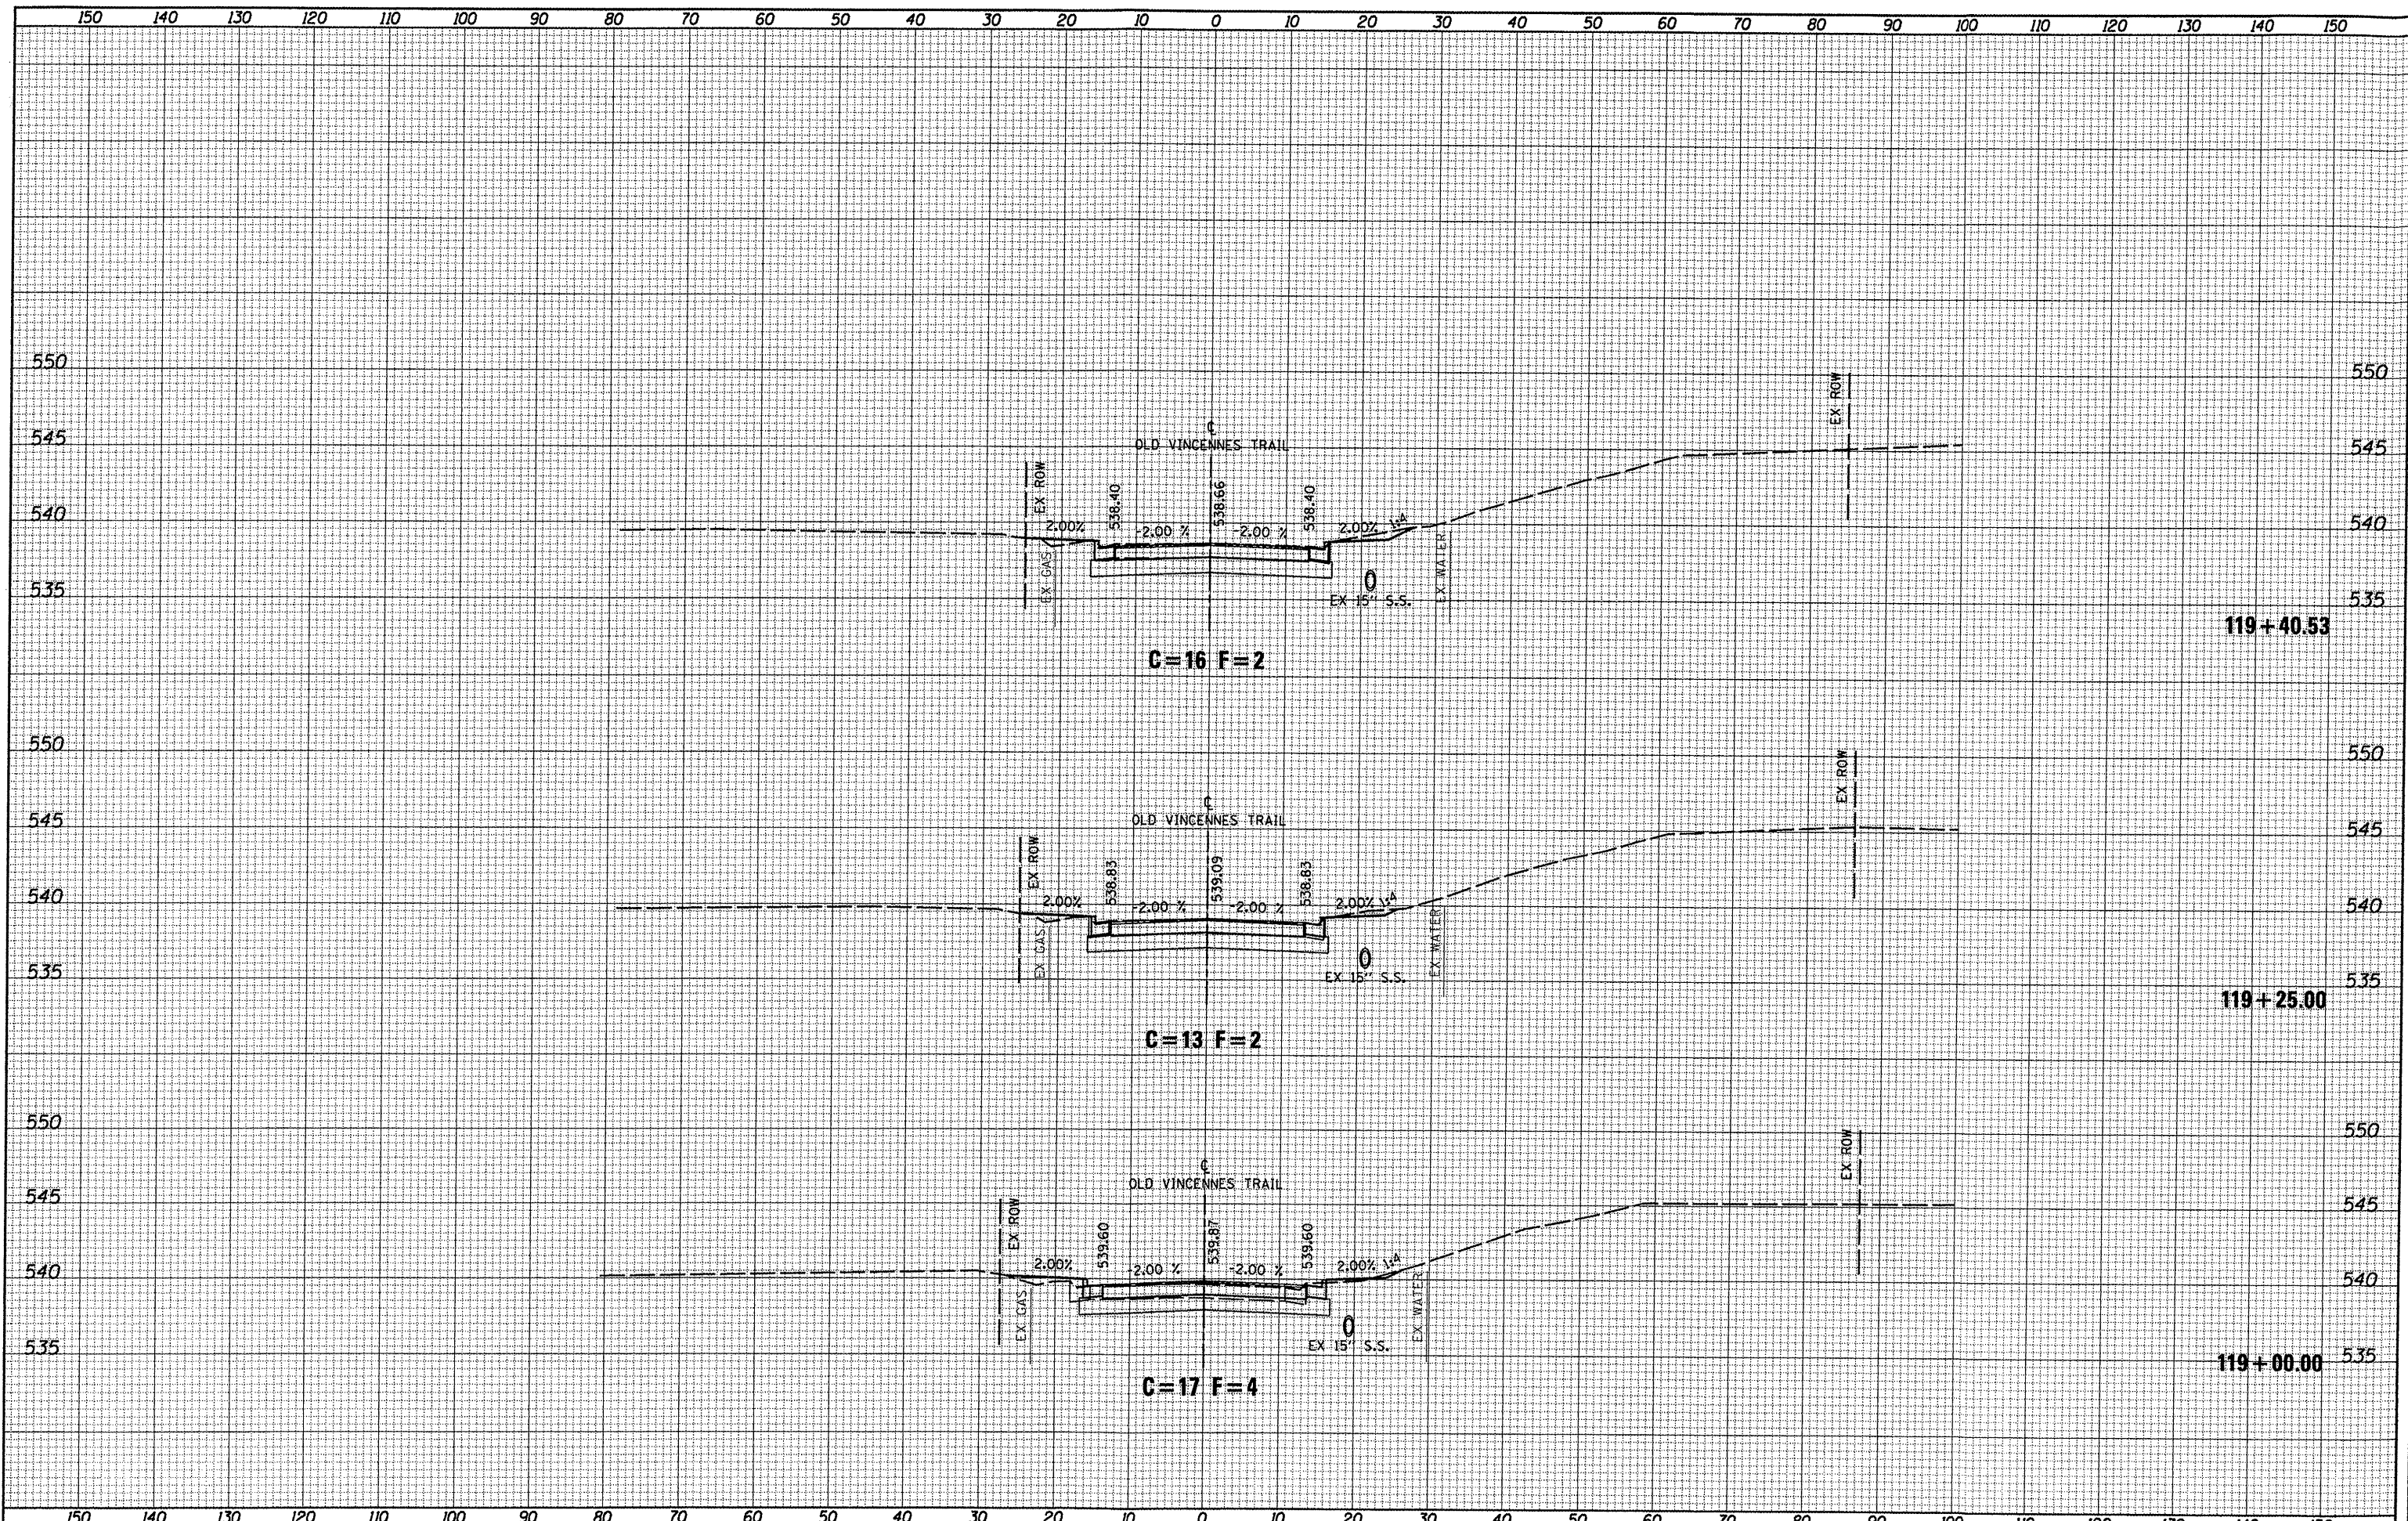

FILE NAME = 0829051-shh-xxshh-vin.dgn

USER NAME = joelitaliano	DESIGNED -	REVISED -
PLOT TIME = 9:37:25 AM	DRAWN -	REVISED -
PLOT SCALE = 20.0000 "/ IN.	CHECKED -	REVISED -
PLOT DATE = 10/5/2011	DATE -	REVISED -

CITY OF O'FALLON

OLD VINCENNES TRAIL
 CROSS SECTION SHEETS

SCALE: 1"=10' SHEET NO. 08 OF 08 SHEETS STA. 119+00.00 TO STA. 119+40.53

F.A.U. RTE.	SECTION	COUNTY	TOTAL SHEETS	SHEET NO.
9172	10-00036-03-PV	ST. CLAIR	51	5J
CONTRACT NO. 97478			ILLINOIS FED. AID PROJECT	