



TYPICAL CROSS SECTION IL 130

STATION 55+00 TO STATION 59+03

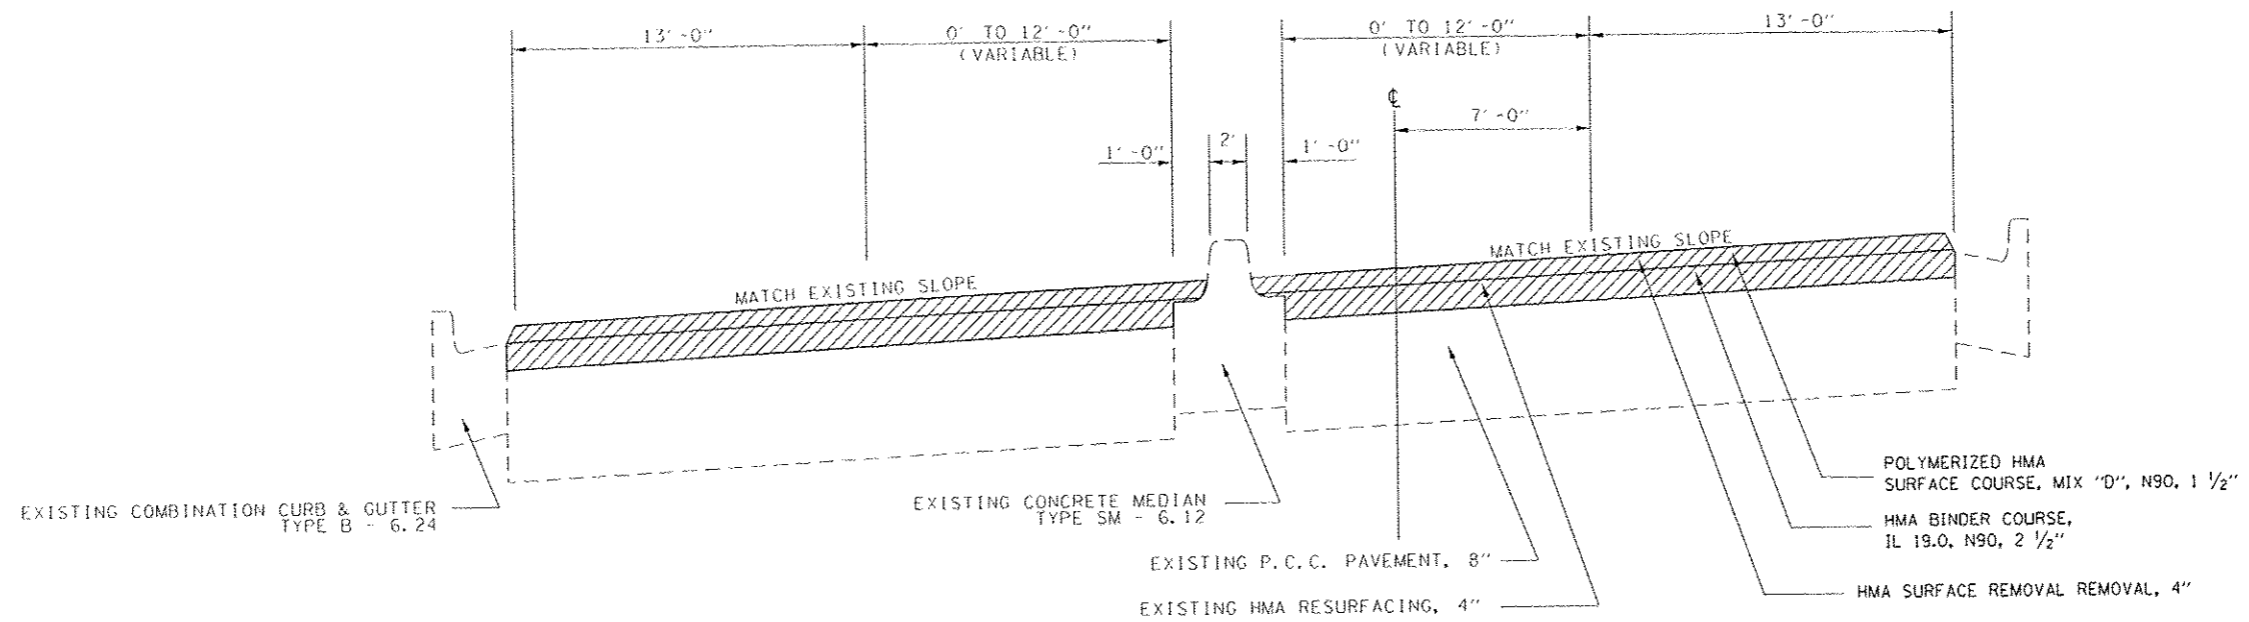

TYPICAL CROSS SECTION IL 130

STATION 59+03 TO STATION 60+79

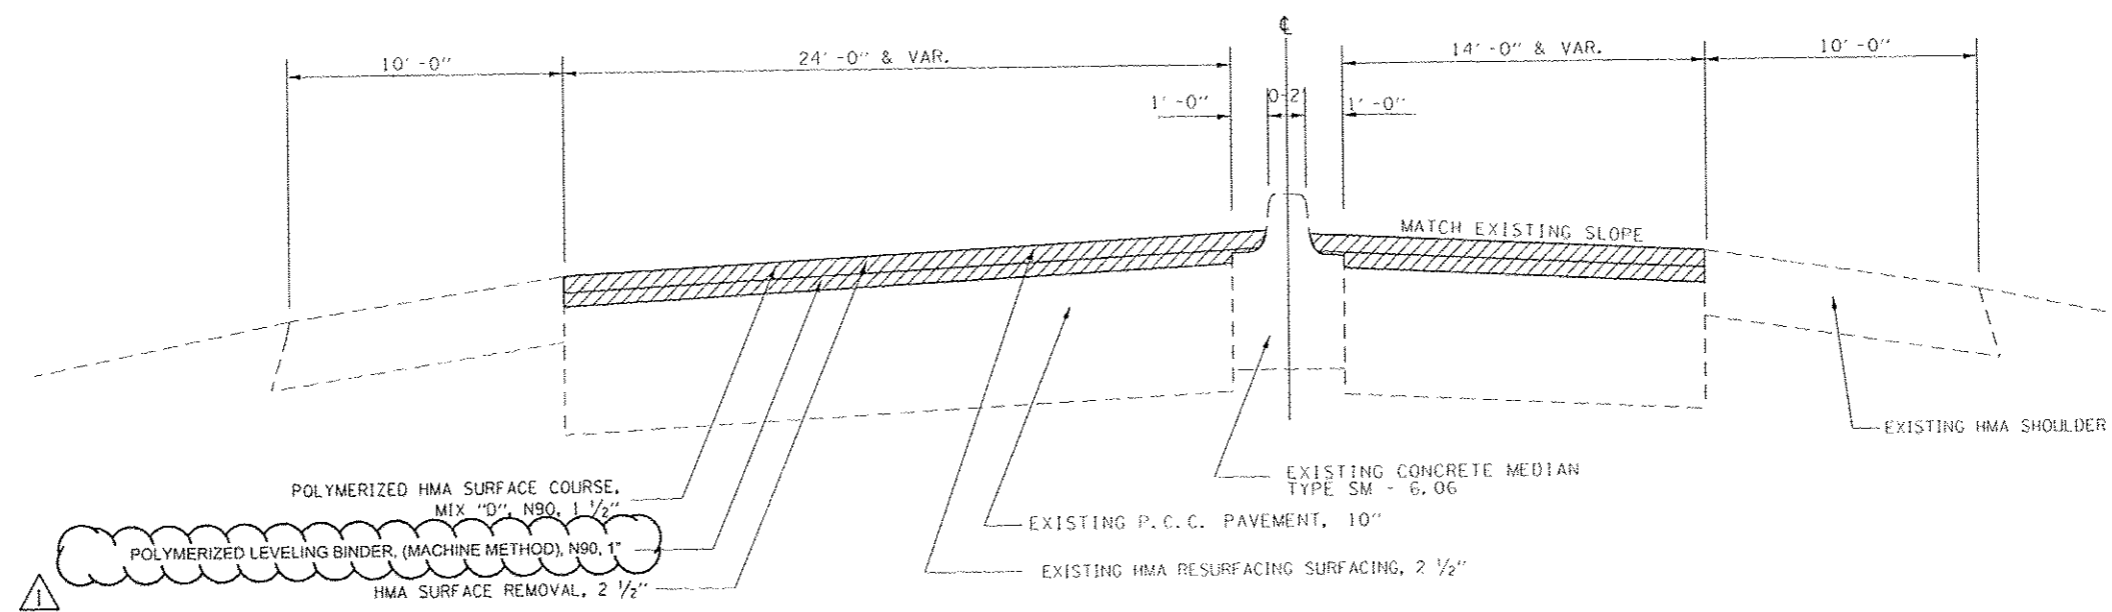

REV. 1-6-17

• 327 & 116

FILE NAME : p:\1116064\CD\1116064\1116064.dwg	USER NAME : stefcamb	DESIGNED : DRAWN : \s\cd\gheats\0724772-shi-typical	REVISOR : REVISOR : REVISOR :	STATE OF ILLINOIS DEPARTMENT OF TRANSPORTATION	TYPICAL CROSS SECTIONS	SCALE: SHEET OF SHEETS STA. TO STA.	F.A.P. 327, 116 SECTION	COUNTY	TOTAL SHEETS	SHEET NO.
	PLOT SCALE = 1/8" = 1'-0"	CHECKED : DATE :	REVISOR : REVISOR : REVISOR :				D7 HMA RESURF 2017-2	RICHLAND	14	6
Default	PLOT DATE = 10/28/2016	DATE :	REVISOR : REVISOR : REVISOR :	ILLINOIS FED. AID PROJECT						