
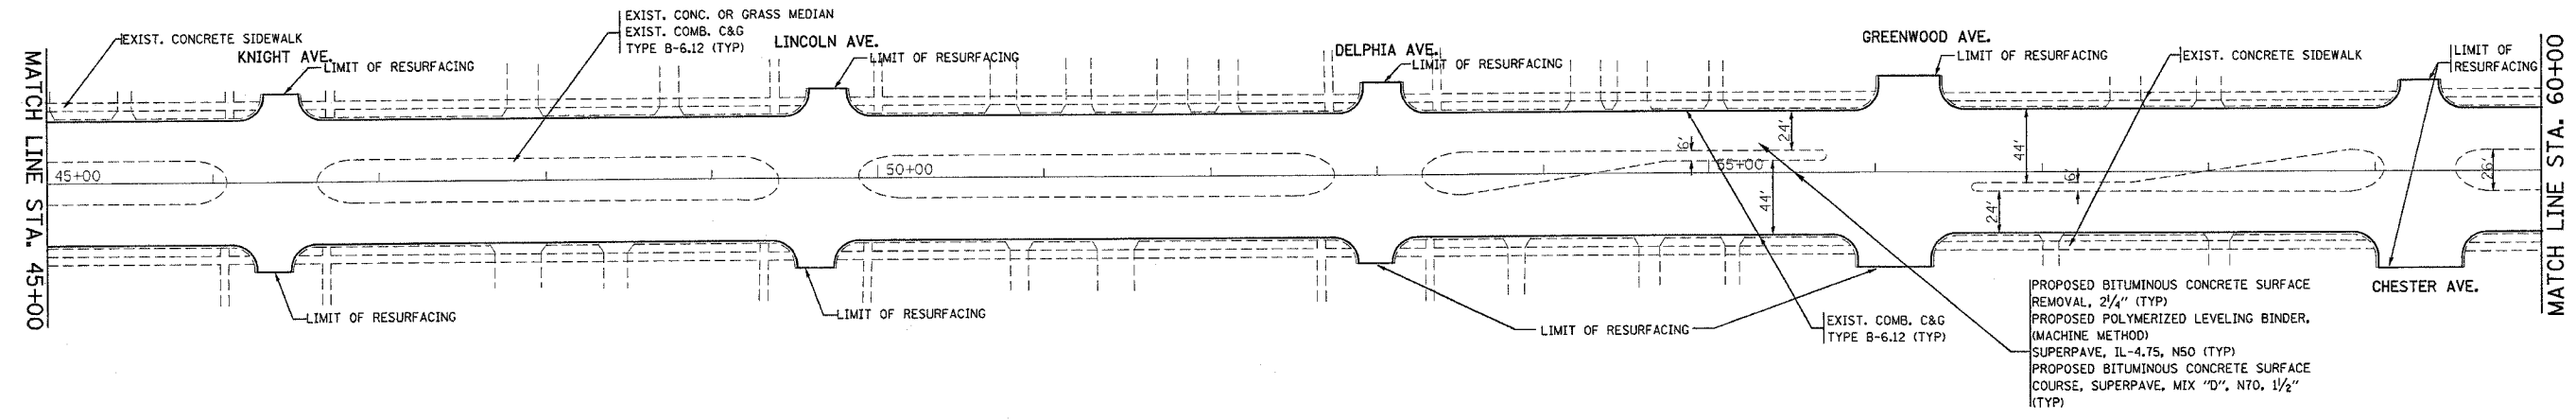


P.A. & U. SITE	SECTION	COUNTY	TOTAL SHEETS	SHEET NO.
1349 3197 (A&B) RS		COOK	33	10
STA.		TO STA.		
FED. ROAD DIST. NO.	ILLINOIS	FED. AID PROJECT		

C60721

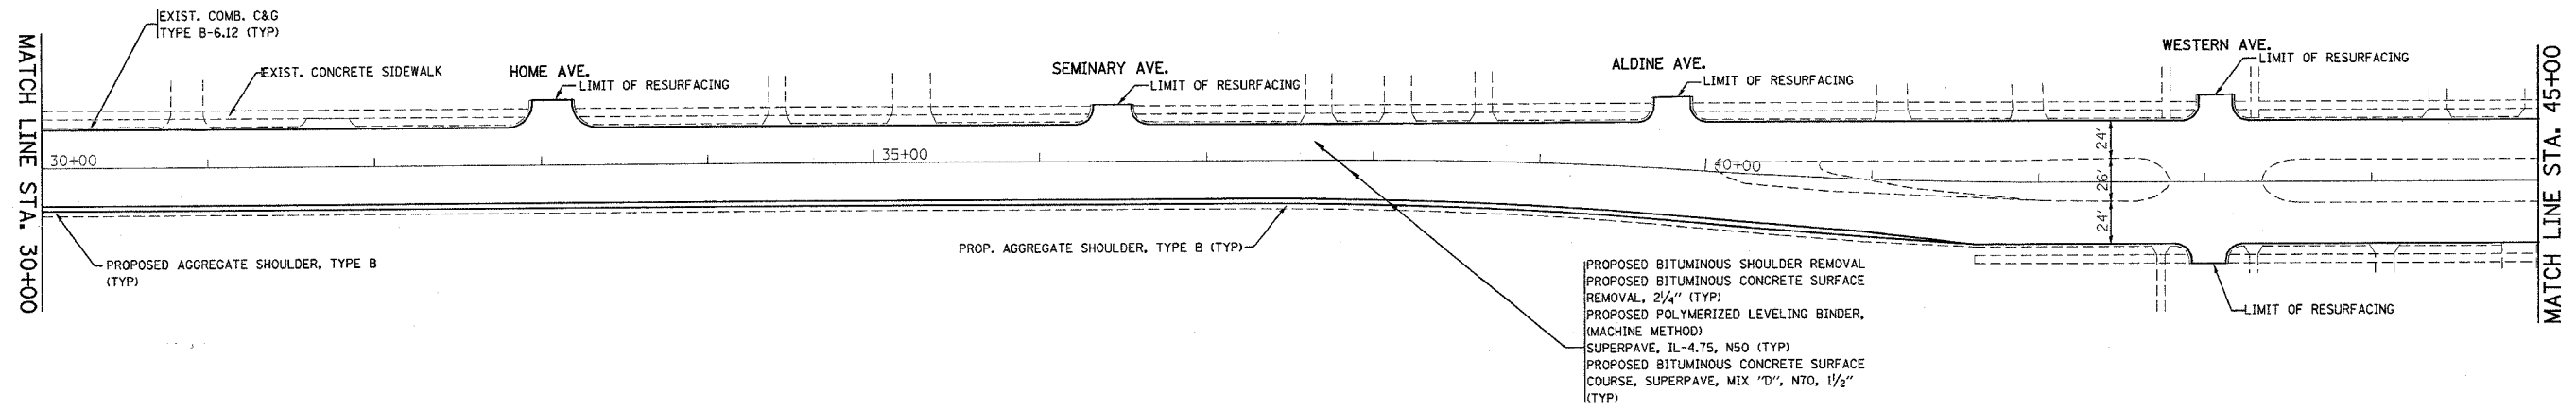

REVISIONS	
NAME	DATE

ILLINOIS DEPARTMENT OF TRANSPORTATION

**DEVON AVENUE  
ROADWAY PLAN**

SCALE: VERT. NONE  
HORIZ. NONE  
DATE SEP. 08, 2004

DRAWN BY FRITZ  
CHECKED BY R.W.