
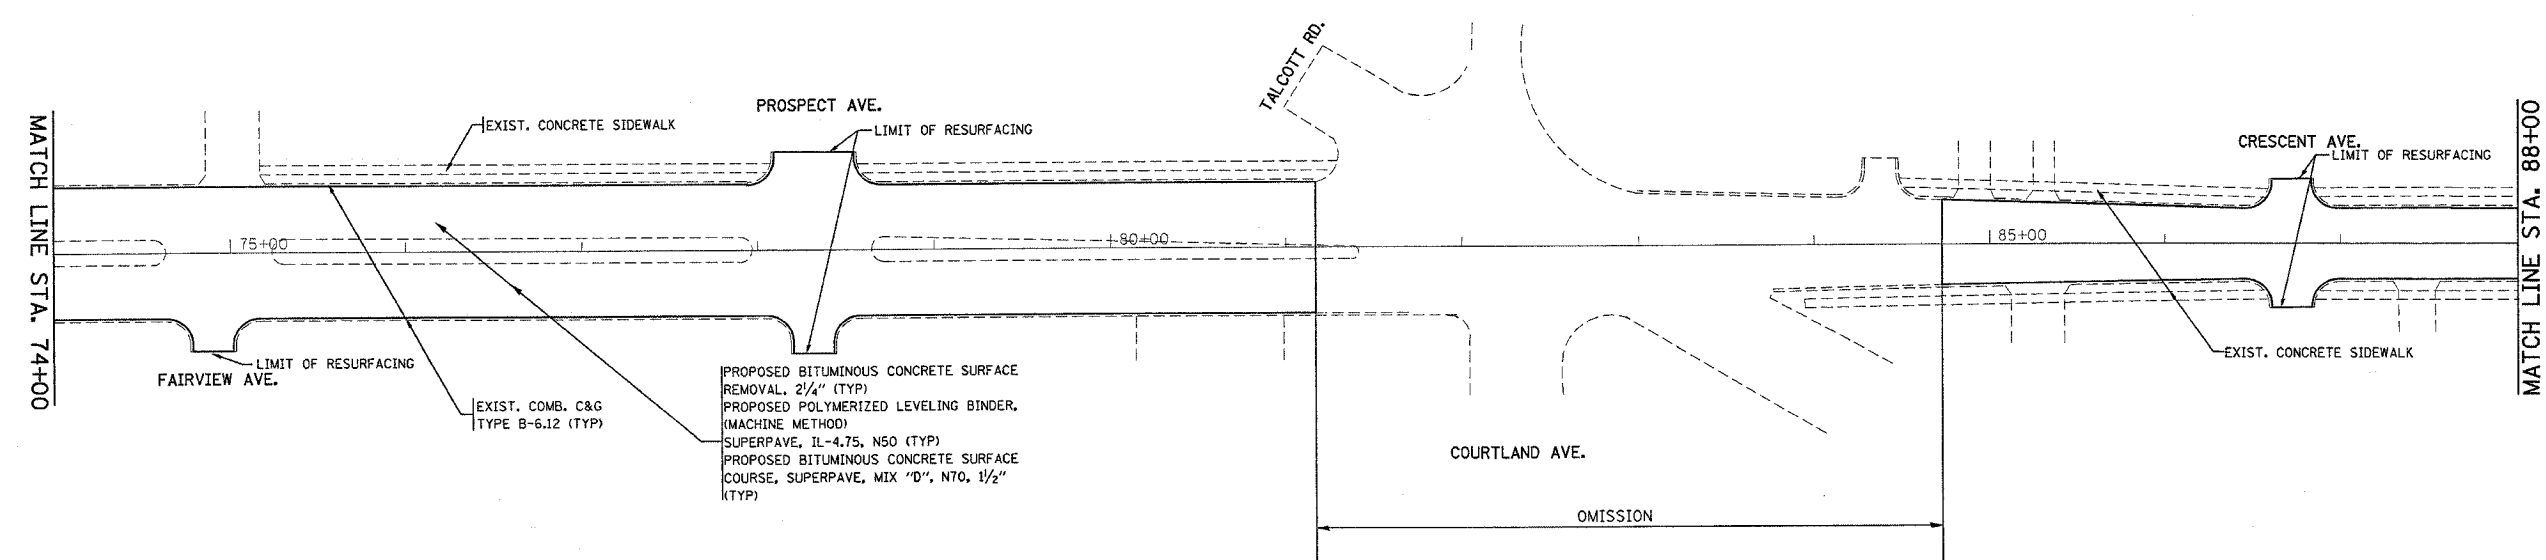


P.A.B. RFL.	SECTION	COUNTY	TOTAL SHEETS	SHEET NO.
1349	3197 (A&B) RS	COOK	33	11
STA.		TO STA.		
FED. ROAD DIST. NO.	ILLINOIS	FED. AID PROJECT		
C60721				

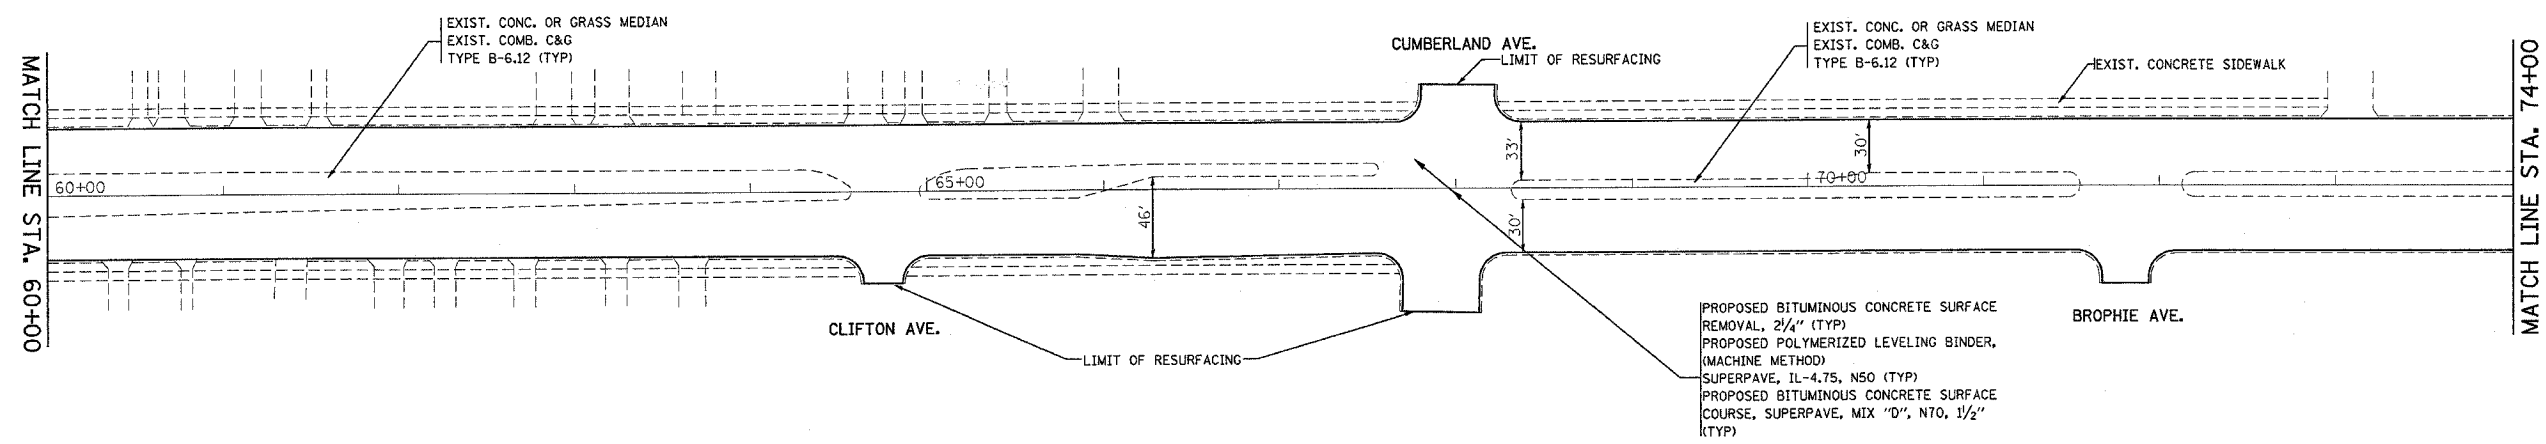

REVISIONS	
NAME	DATE

ILLINOIS DEPARTMENT OF TRANSPORTATION  
DEVON AVENUE  
ROADWAY PLAN

SCALE: VERT. NONE  
HORIZ. NONE  
DATE SEP. 08, 2004

DRAWN BY FRITZ  
CHECKED BY R.W.