


P. A. #	SECTION	COUNTY	TOTAL SHEETS	SHEET NO.
1349	3197 (A&B) RS	COOK	33	15
STA.	TO STA.			
FED. ROAD DIST. NO.	ILLINOIS	FED. AID PROJECT		

C60721

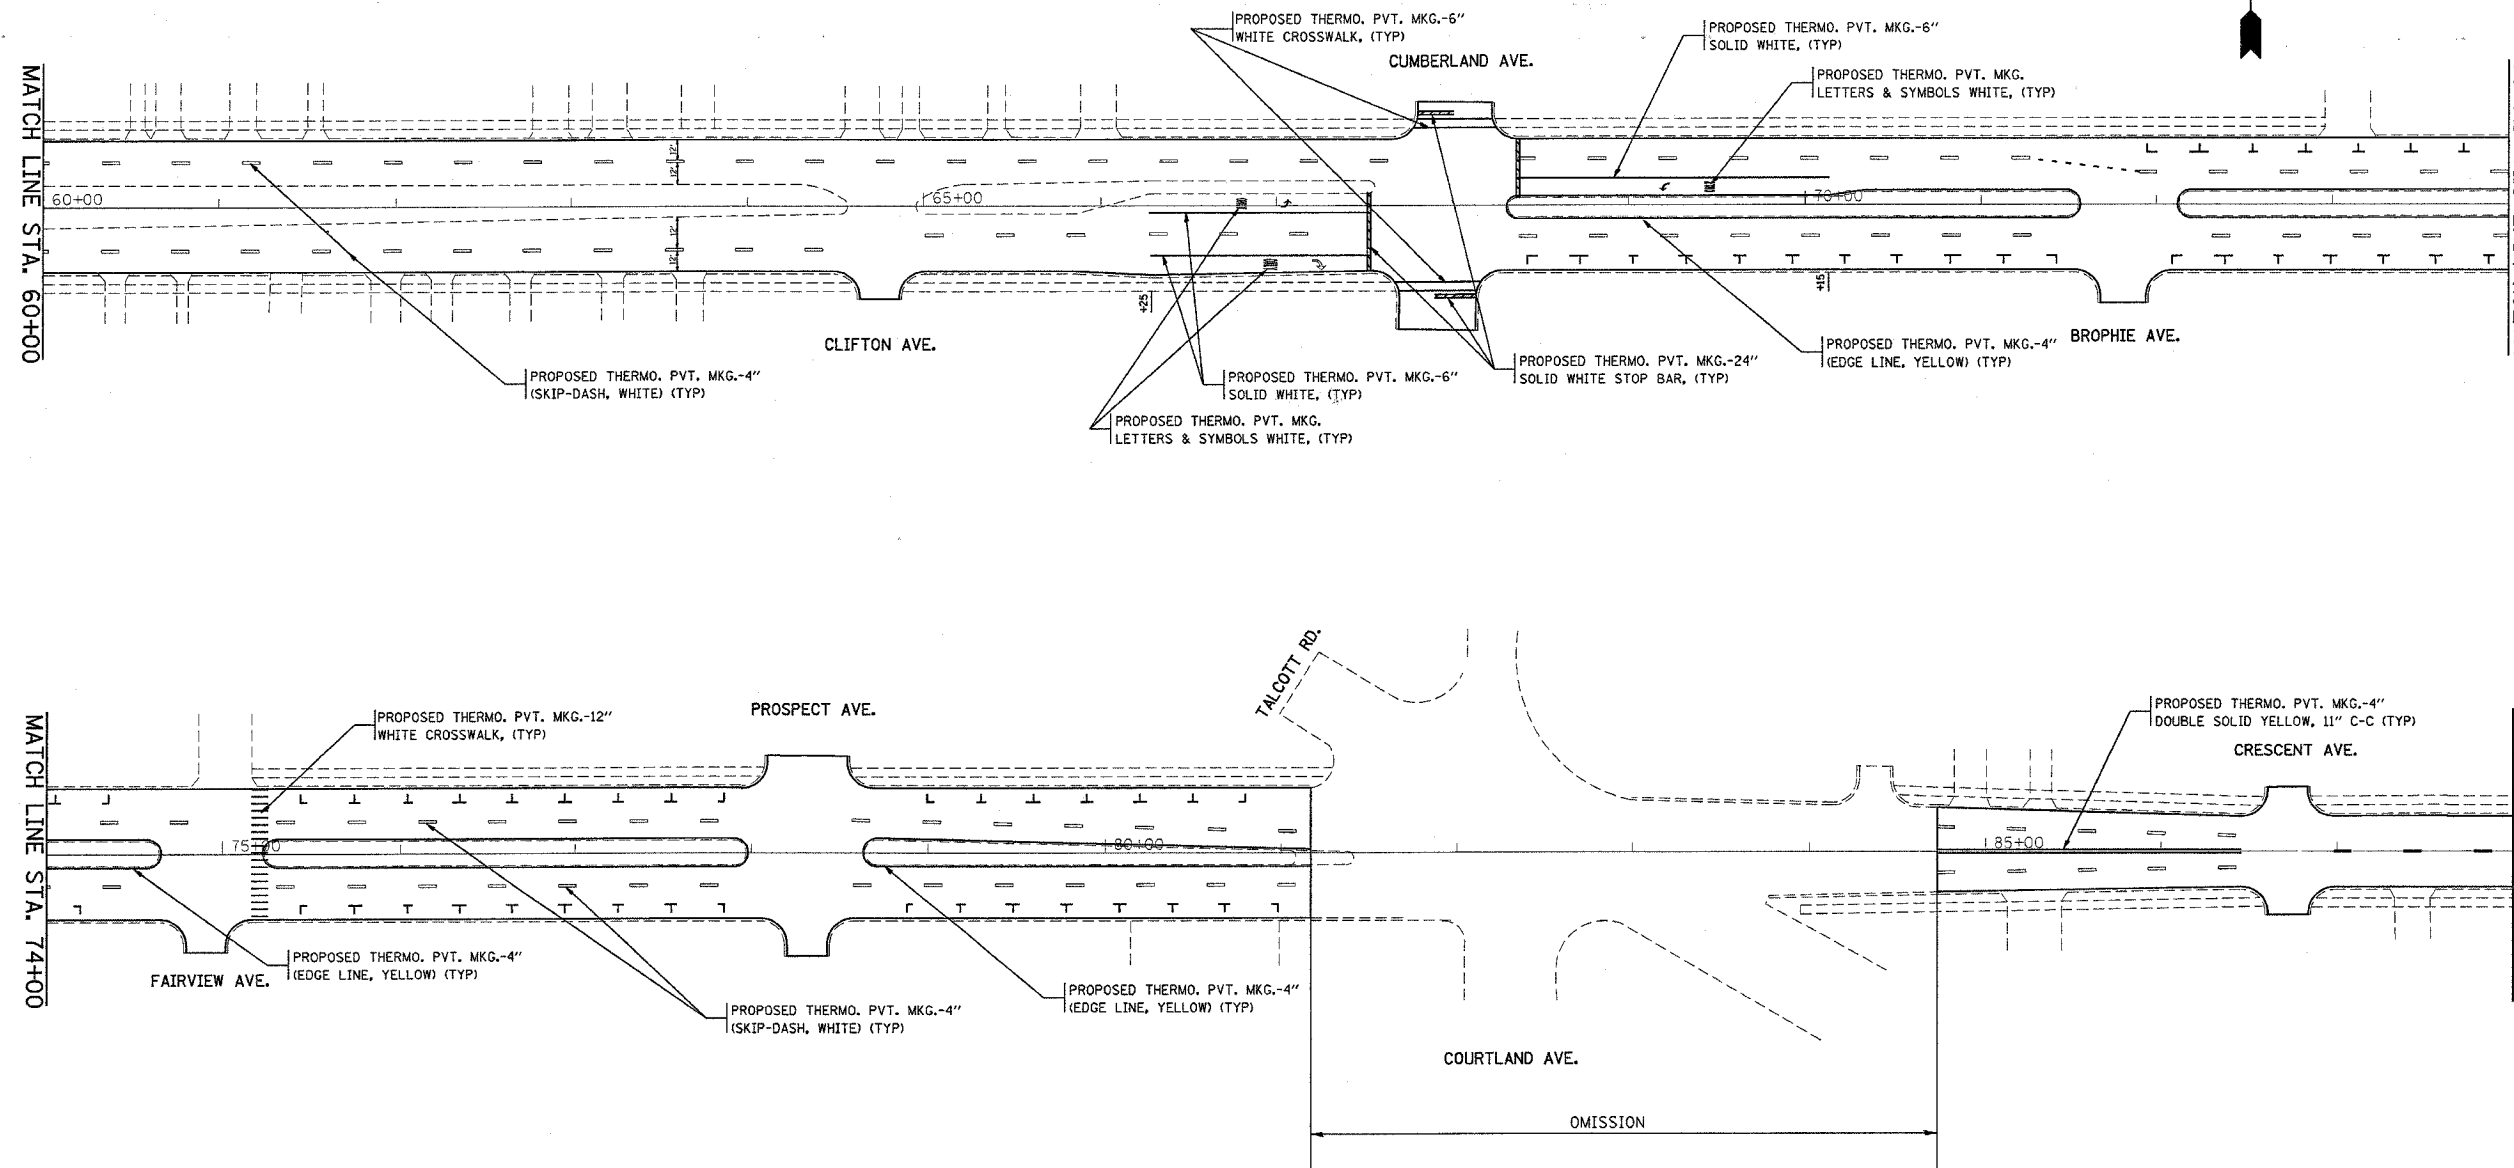

NOTE:
 RAISED REFLECTIVE PAVEMENT MARKERS SHALL BE USED THROUGHOUT THE JOB (SEE DETAIL)
 REPLACE EXISTING PAVEMENT MARKINGS AT BRIDGE DECK WITH PREFORMED PAVEMENT MARKINGS, TYPE B

REVISIONS	
NAME	DATE

ILLINOIS DEPARTMENT OF TRANSPORTATION
 DEVON AVENUE
PAVEMENT MARKINGS PLAN

SCALE: VERT. NONE
 HORIZ. NONE
 DATE SEP. 08, 2004

DRAWN BY FRITZ
 CHECKED BY R.W.