
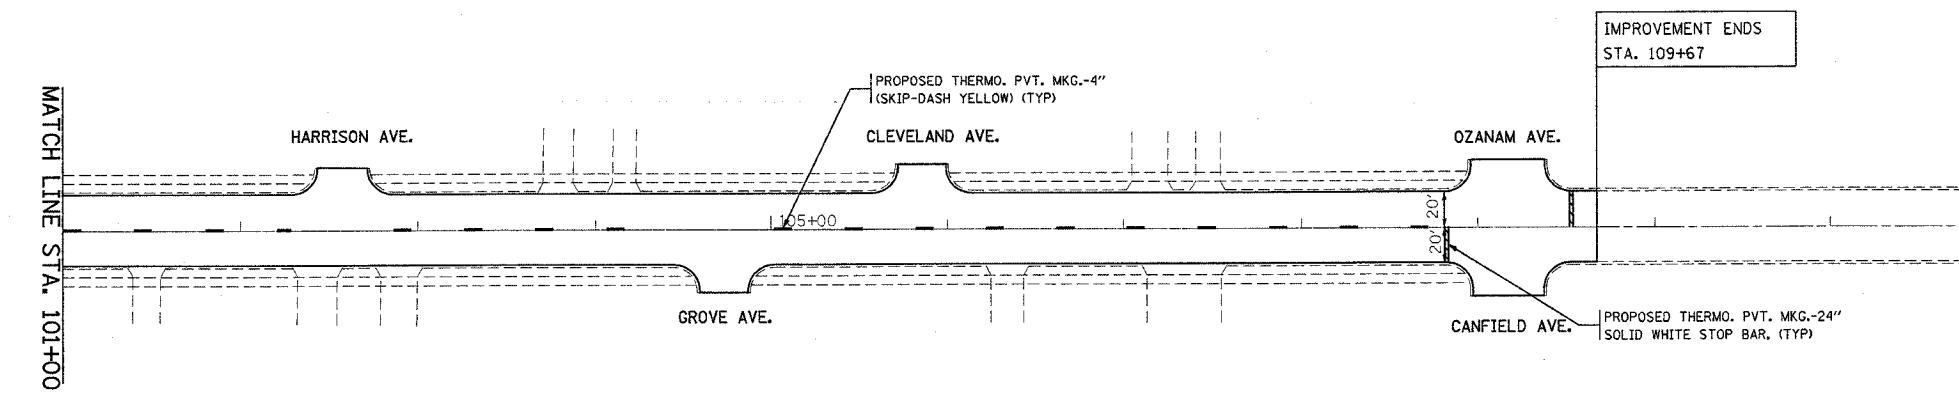


| | | | | |
|---------------------|---------------|------------------|--------------|-----------|
| F. A. U. NO. | SECTION | COUNTY | TOTAL SHEETS | SHEET NO. |
| 1349 | 3197 (A&B) RS | COOK | 33 | 16 |
| STA. | | TO STA. | | |
| FED. ROAD DIST. NO. | ILLINOIS | FED. AID PROJECT | | |

C60721

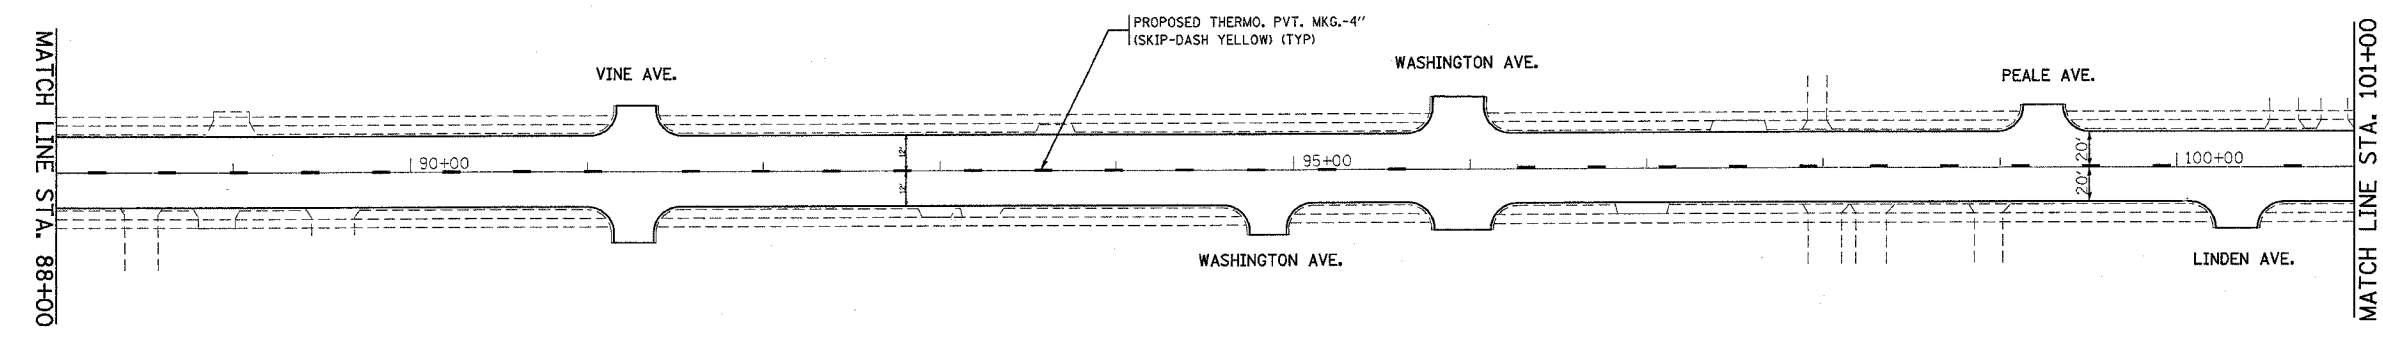

NOTE:
 RAISED REFLECTIVE PAVEMENT MARKERS SHALL BE USED THROUGHOUT THE JOB (SEE DETAIL)
 REPLACE EXISTING PAVEMENT MARKINGS AT BRIDGE DECK WITH PREFORMED PAVEMENT MARKINGS, TYPE B

| REVISIONS | |
|-----------|------|
| NAME | DATE |
| | |
| | |
| | |
| | |
| | |

ILLINOIS DEPARTMENT OF TRANSPORTATION

DEVON AVENUE

PAVEMENT MARKINGS PLAN

SCALE: VERT. NONE
 HORIZ. NONE

DATE SEP. 08, 2004

DRAWN BY FRITZ
 CHECKED BY R.W.