


D-91-487-00

P. A. D. SITE	SECTION	COUNTY	TOTAL SHEETS	SHEET NO
1587	2001-049RS	COOK	27	10
STA.		TO STA.		
FED. ROAD DIST. NO. 1	DISTRICT	FED. AID PROJECT		
		62058		

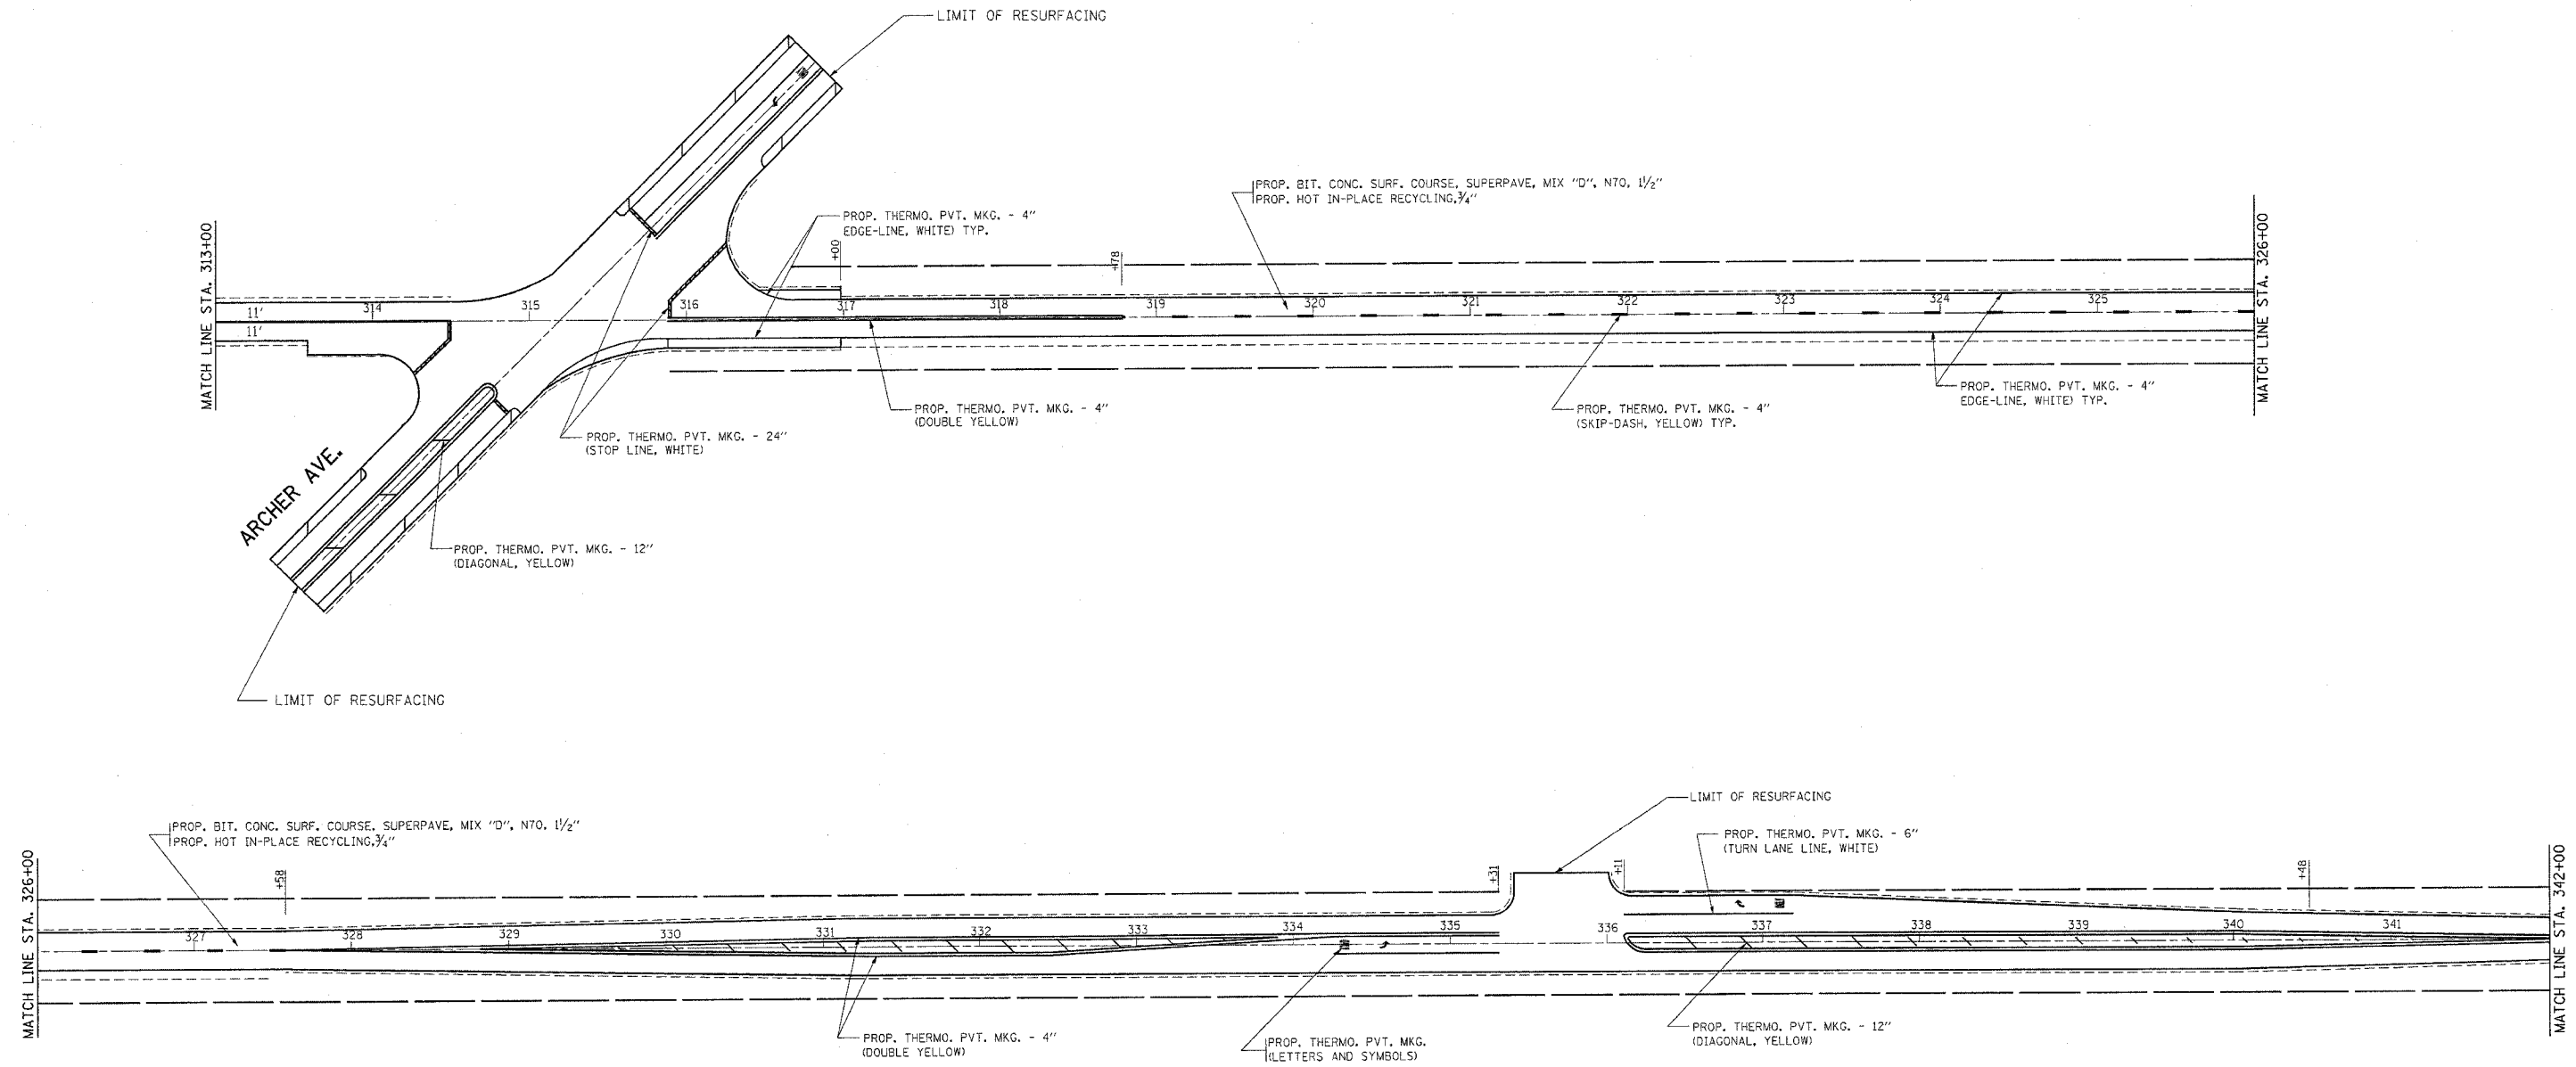

NOTE:

1. ALL PAVEMENT MARKING SHALL BE THERMOPLASTIC UNLESS OTHERWISE NOTED. SEE DISTRICT DETAIL TC-13.
2. RAISED REFLECTIVE PAVEMENT MARKERS SHALL BE USED THROUGHOUT THE IMPROVEMENT LIMITS. DOUBLE LANE LINE MARKERS SHALL BE INSTALLED, SEE DIST. DETAIL TC-11.
3. MILLING AND RESURFACING ACCROSS SIDE STREETS WILL BE SAME AS PARKING LANES
4. MILLING AND RESURFACING SHOULD BE SAME AS MAINLINE

REVISIONS	
NAME	DATE

ILLINOIS DEPARTMENT OF TRANSPORTATION
McCARTHY RD.
ILLINOIS ST. TO BELL RD.
PROP. ROADWAY & PAVT MARKING PLAN

SCALE: VERT. 1"=50'
 HORIZ. 1"=50'
 DATE 10/20/2004
 DRAWN BY
 CHECKED BY

10/20/2004
 ca:\projects\148700\148700.dwg
 REF: