


F.A.U. R.T.E.	SECTION	COUNTY	TOTAL SHEETS	SHEET NO.
1453	552-RS	DUPAGE	23	11
STA. 87+03.58		TO STA.137+40.00		
FED. ROAD DIST. NO. 1 ILLINOIS FED. AID PROJECT				

CONTRACT NO. 62678



NOTE:

THE SERIES OF THREE 6'X 6' DETECTOR LOOPS SHOWN REPLACE SINGLE ELONGATED LOOPS.

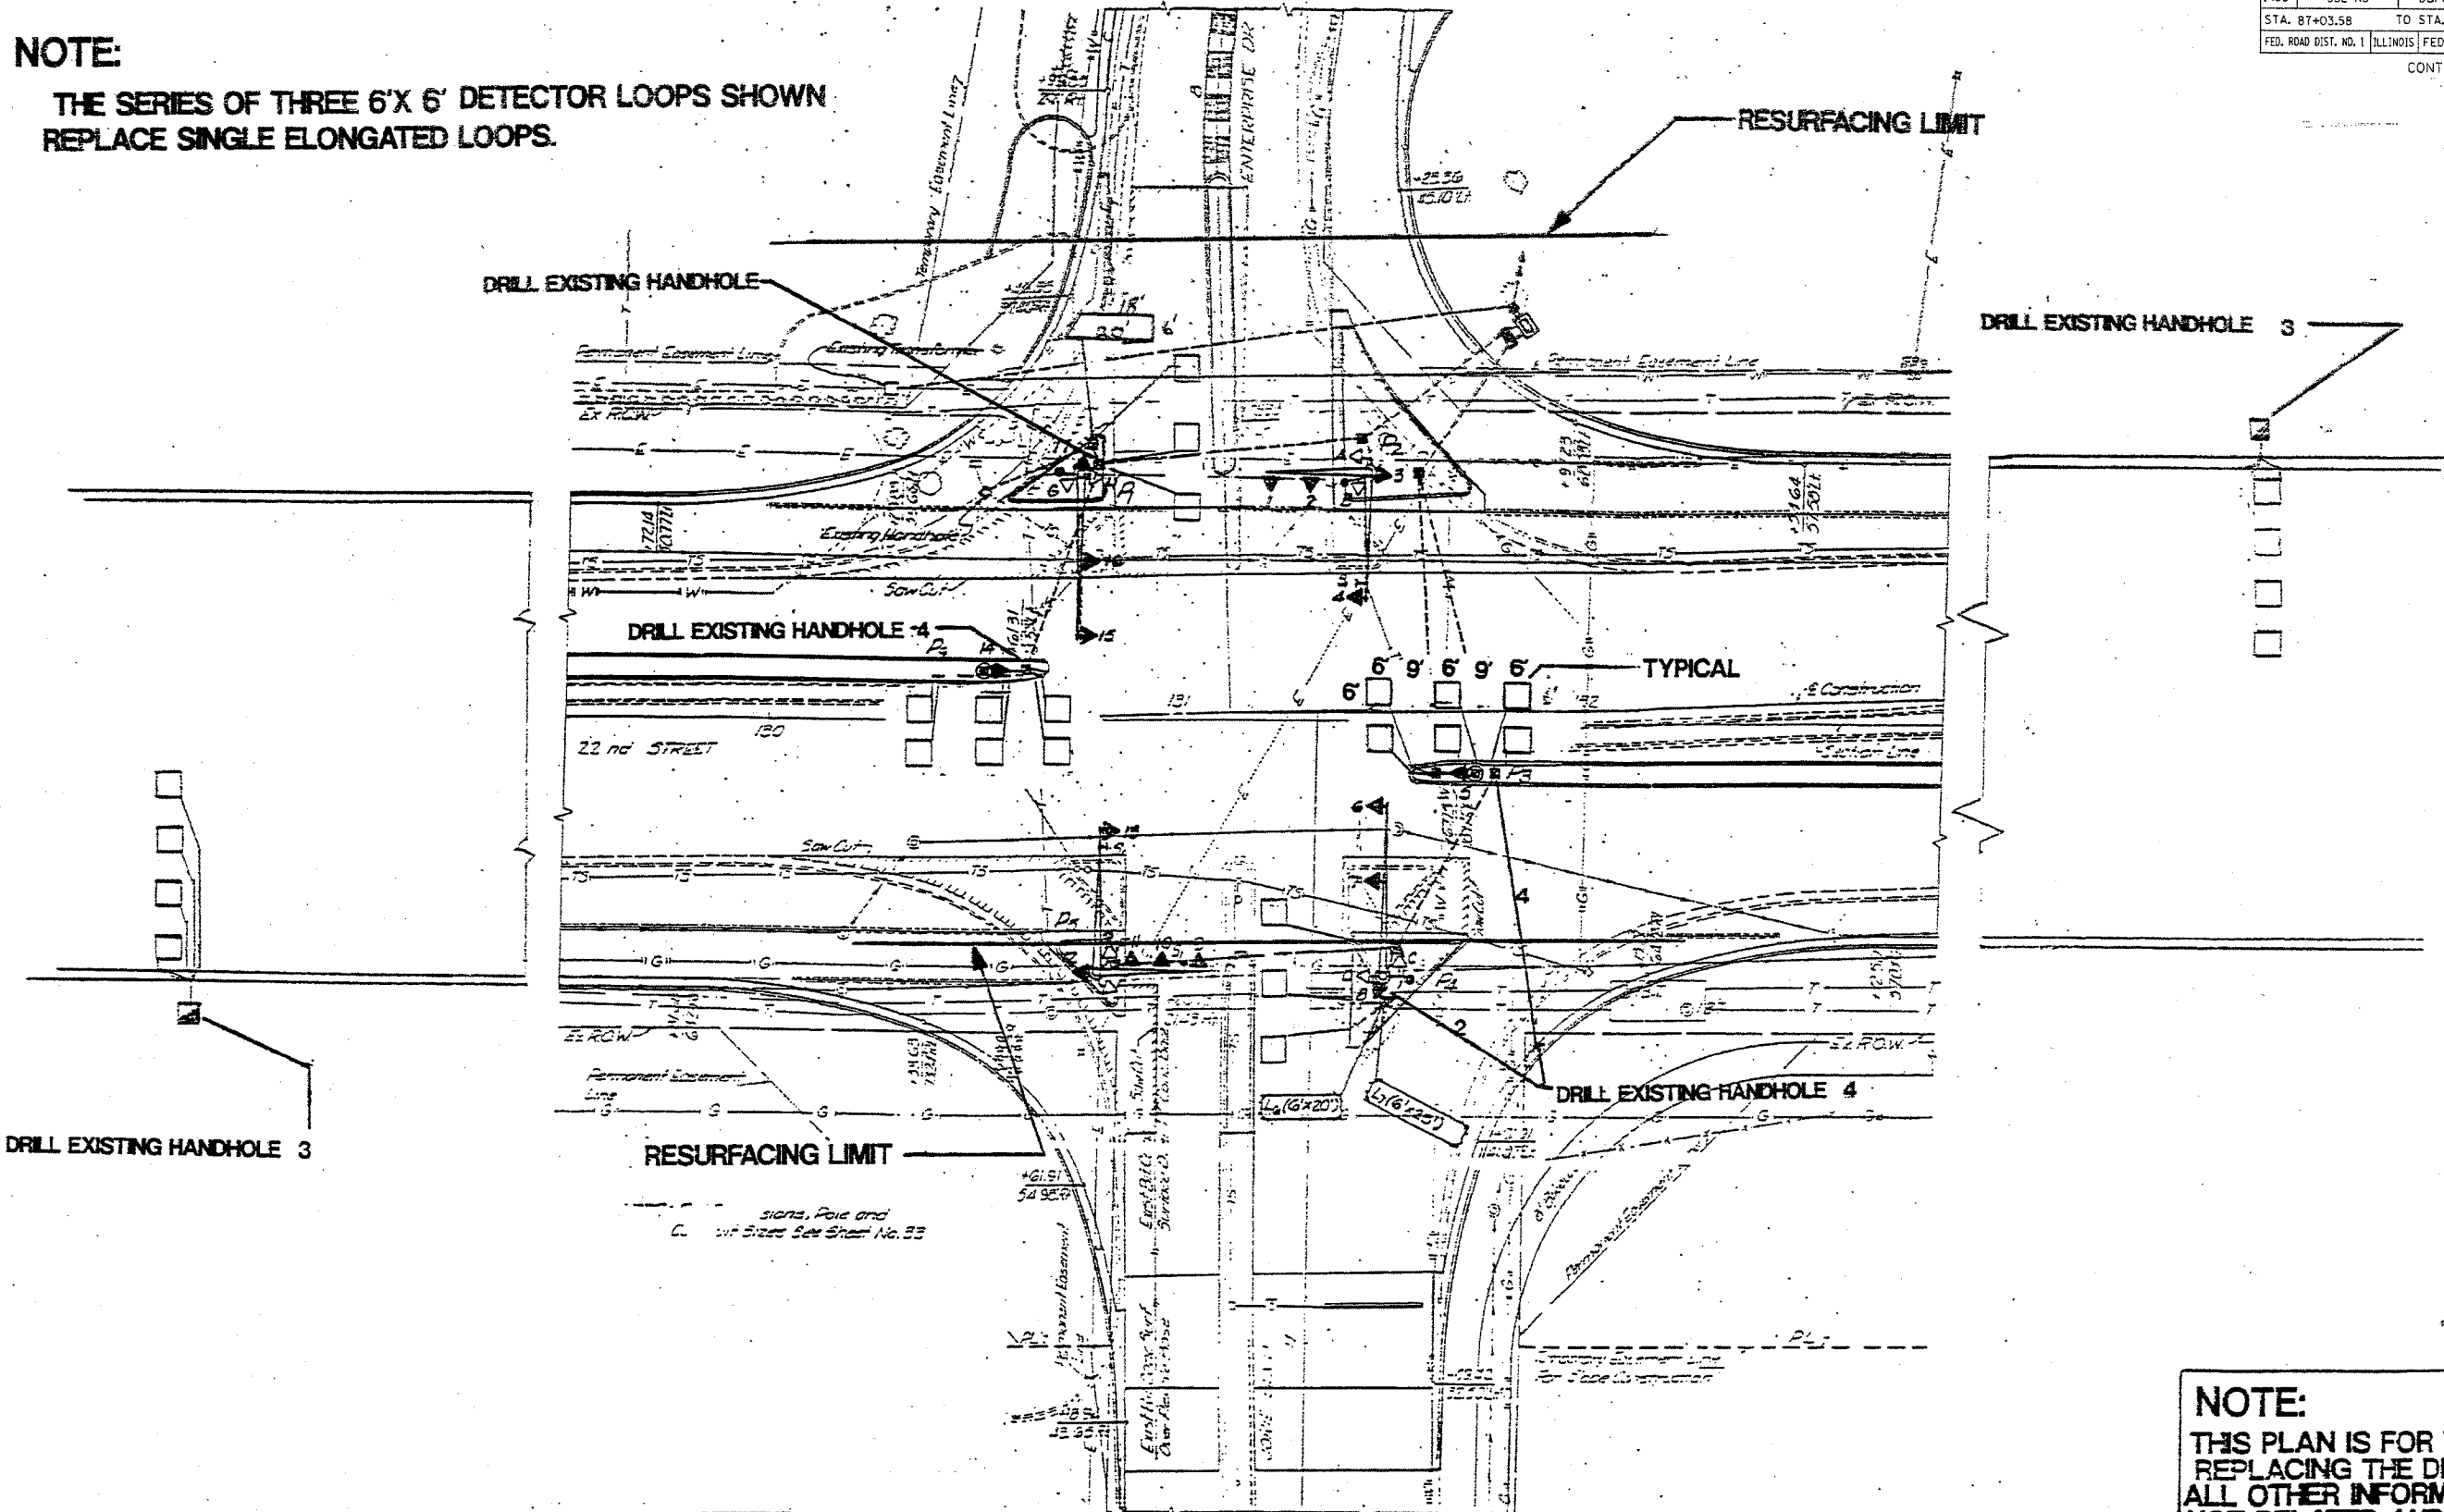

DRILL EXISTING HANDHOLE 3

RESURFACING LIMIT

DRILL EXISTING HANDHOLE 3

DRILL EXISTING HANDHOLE 4

REPLACE ALL DETECTOR LOOPS AS SHOWN

(WITHIN THE RESURFACING LIMITS)

CODE NO.	QUANTITY	UNIT	ITEM
83600600	1032'	FOOT	DETECTOR LOOP REPLACEMENT

NOTE:
THIS PLAN IS FOR THE PURPOSE OF REPLACING THE DETECTOR LOOPS. ALL OTHER INFORMATION SHOWN IS NOT RELATED AND WILL BE DISREGARDED.



ILLINOIS DEPARTMENT OF TRANSPORTATION
DETECTOR LOOPS AT:
22nd STREET &
ENTERPRISE DR./ JORIE BLVD.

SCALE T:-
DATE
DESIGNED BY:
DRAWN BY:
CHECKED BY: