



F.A.I. RTE.	SECTION	COUNTY	TOTAL SHEETS	SHEET NO.
90/94	2021-922PT.1-AC	COOK	460	17
STA.	TO STA.			
FED. ROAD DIST. NO. 1	ILLINOIS	FED. AID PROJECT		


62693

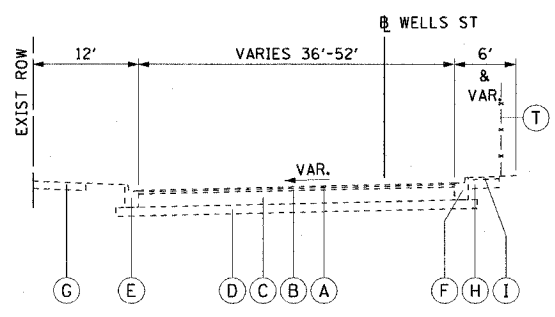


1 TYPICAL SECTION
S. WELLS STREET
STA. 506+92.81 TO STA. 510+92.65

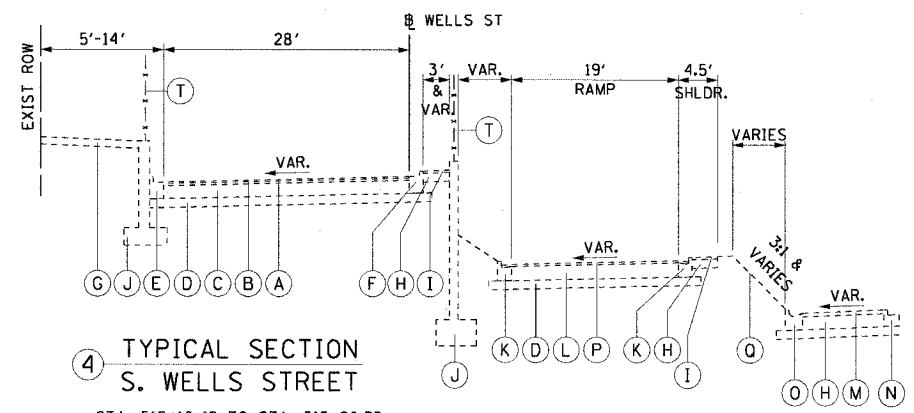


4 TYPICAL SECTION
S. WELLS STREET
STA. 512+16.42 TO STA. 515+96.35

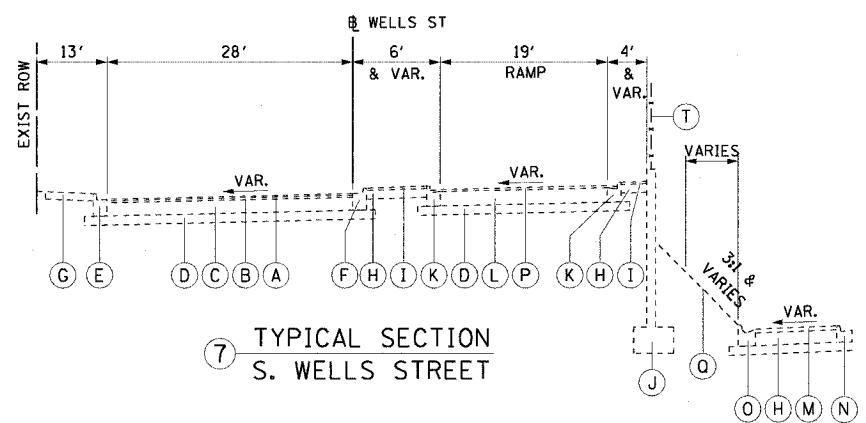


7 TYPICAL SECTION
S. WELLS STREET
STA. 529+08.25 TO STA. 529+51.47

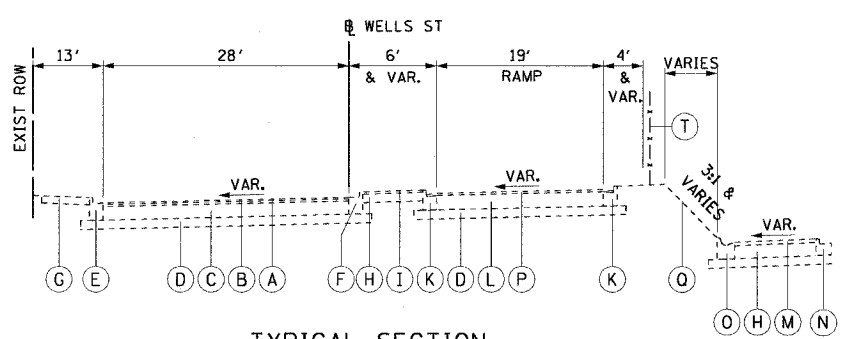


2 TYPICAL SECTION
S. WELLS STREET
STA. 510+92.65 TO STA. 511+60.00

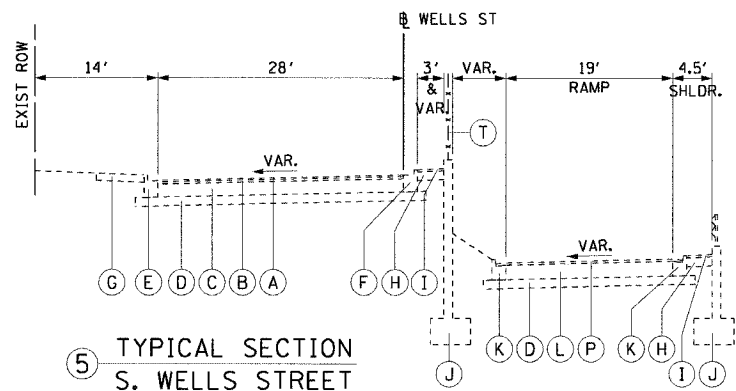


5 TYPICAL SECTION
S. WELLS STREET
STA. 524+53.85 TO STA. 527+99.46

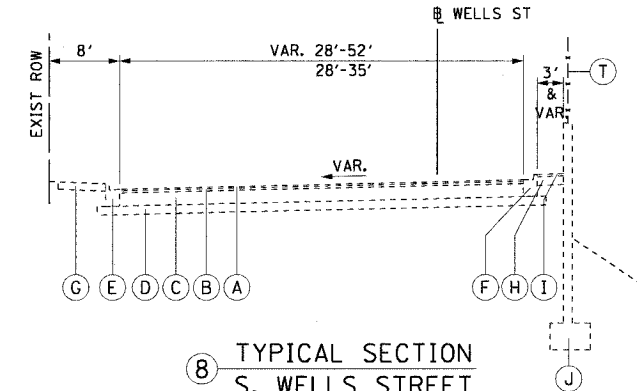

8 TYPICAL SECTION
S. WELLS STREET
28'-52' STA. 529+51.47 TO STA. 531+47.81
28'-35' STA. 532+07.60 TO STA. 535+32.53

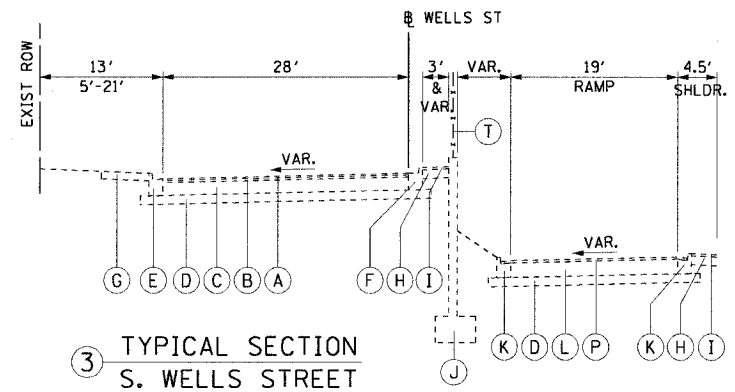

3 TYPICAL SECTION
S. WELLS STREET
13' STA. 511+60.00 TO STA. 512+16.42
5'-21' STA. 515+96.35 TO STA. 524+53.85

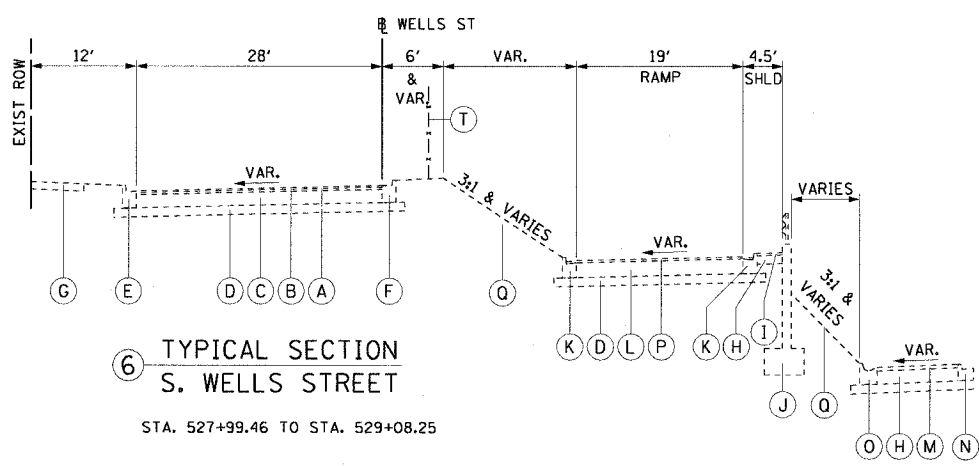

6 TYPICAL SECTION
S. WELLS STREET
STA. 527+99.46 TO STA. 529+08.25

- EXISTING LEGEND:**
- (A) BIT. CONC. SURFACE COURSE, 1"
 - (B) BIT. CONC. BINDER COURSE, 1/2"
 - (C) P.C.C. BASE COURSE, 9"
 - (D) SUB-BASE GRANULAR MATERIAL, TY A, 6"
 - (E) COMB. CONC. CURB AND GUTTER, TYPE 3
 - (F) COMB. CONC. CURB AND GUTTER, TYPE 3 (MOD)
 - (G) P.C.C. SIDEWALK, 5"
 - (H) GRAVEL OR CRUSHED STONE BASE COURSE, TY A, 6"
 - (I) BIT. CONC. SURFACE COURSE, 1/2" (SHOULDER)
 - (J) RETAINING WALL
 - (K) COMB. CONC. CURB AND GUTTER, TYPE 32
 - (L) P.C.C. PAVEMENT, 10"
 - (M) BIT. CONC. SURFACE COURSE, 2 1/2" (SHOULDER)
 - (N) COMB. CONC. CURB AND GUTTER, TYPE 31
 - (O) COMB. CONC. CURB AND GUTTER, TYPE 34
 - (P) BIT. CONC. SURFACE COURSE, 1/2"
 - (Q) GRASS AREA
 - (R) STABILIZED SHOULDER, 4"
 - (S) CONT. REINF. CONC. PAVEMENT, 8"
 - (T) CHAIN LINK FENCE

NOTE:
THE DEPTHS OF MATERIALS SHOWN WERE
TAKEN FROM AS-BUILT PLANS.

REVISIONS	
NAME	DATE

ILLINOIS DEPARTMENT OF TRANSPORTATION
F.A.I. 90/94 (DAN RYAN EXPRESSWAY)
63rd ST TO 59th ST (FRONTAGE ROAD & RAMPS)

EXISTING TYPICAL SECTIONS
S. WELLS STREET AND RAMPS

SCALE: H=1"=10' V=1/2"=5'
DATE: October 29, 2004
DRAWN BY: AMM
CHECKED BY: RMC



10/22/2004 12:26:27 PM