


F.A.I. RTE.	SECTION	COUNTY	TOTAL SHEETS	SHEET NO.
90/94	2021-922PT.1-AC	COOK	460	38
STA. 99+99.22 TO STA. 103+00		FED. AID PROJECT		


62693

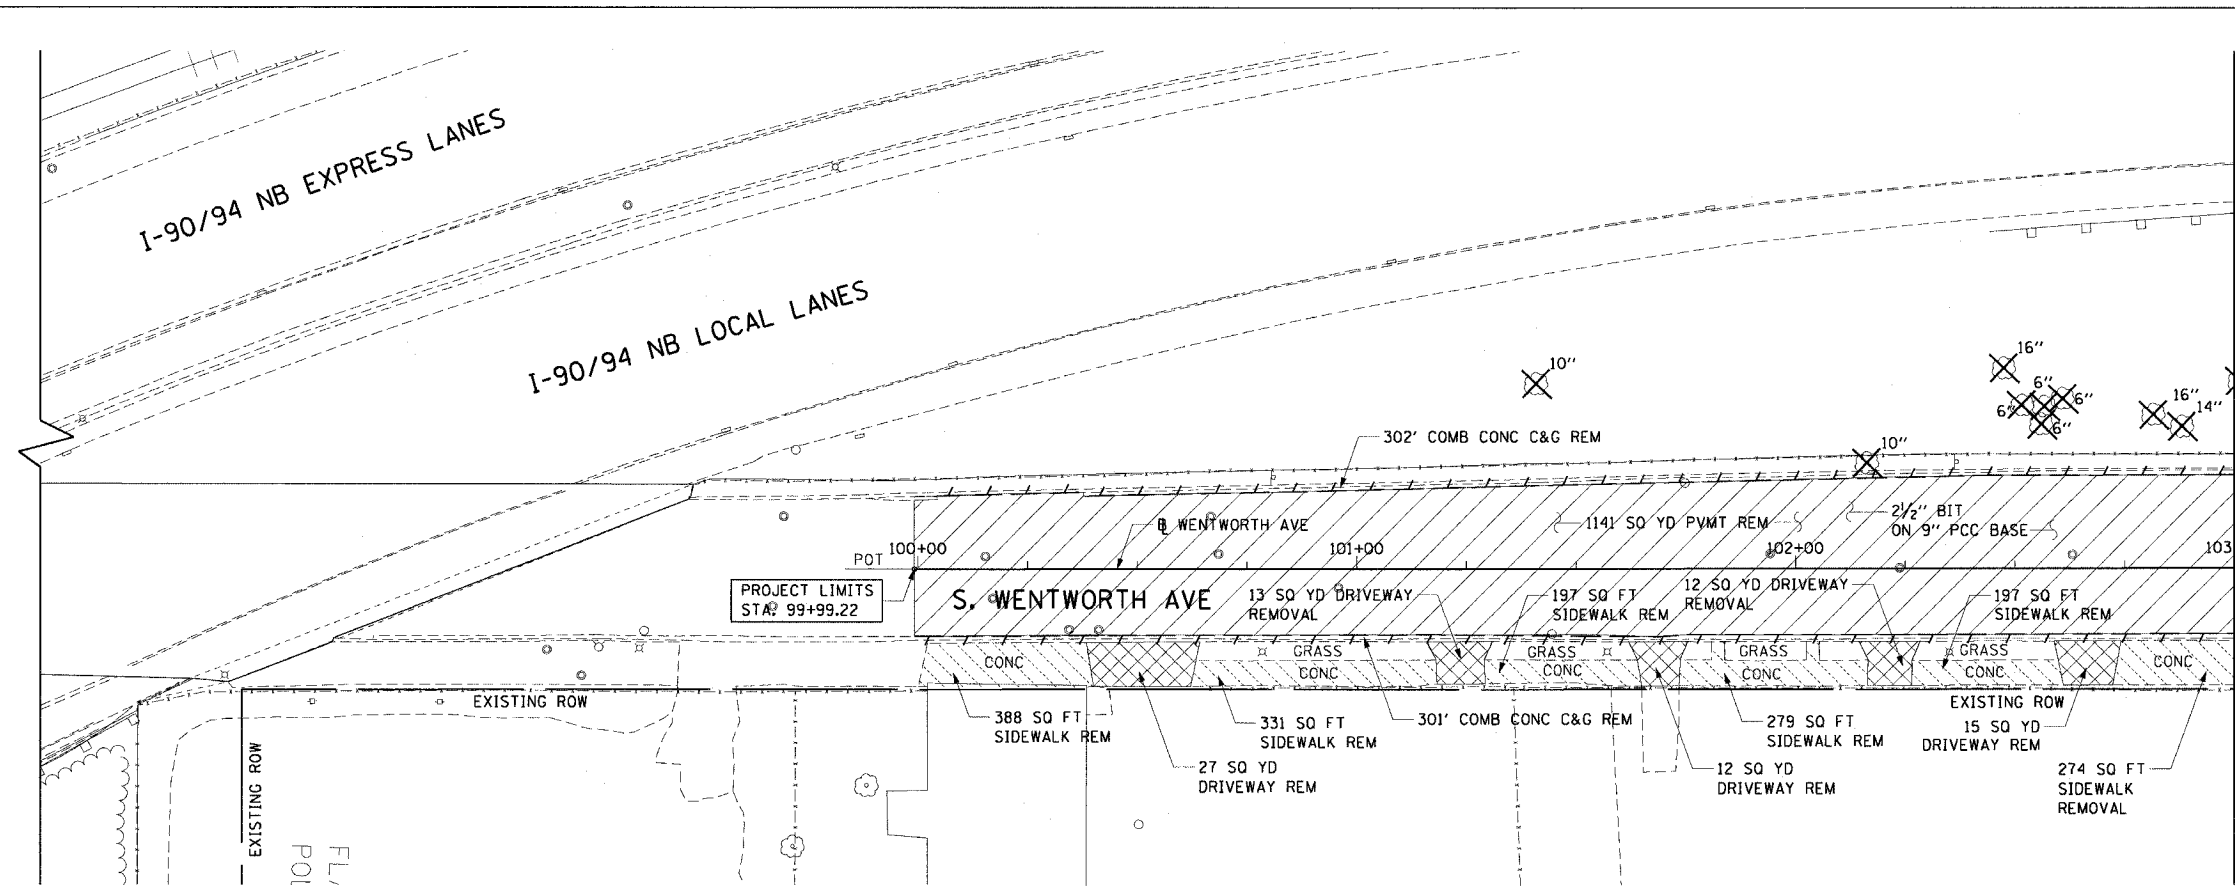

- LEGEND:**
- PAVEMENT REMOVAL
  - MEDIAN REMOVAL
  - LINEAR REMOVALS
  - SIDEWALK REMOVAL
  - APPROACH SLAB REMOVAL
  - DRIVEWAY PAVEMENT REMOVAL
  - PAVED SHOULDER REMOVAL
  - TREE REMOVAL (BY OTHERS)

- NOTES:**
1. SEE STRUCTURAL SHEETS FOR RETAINING WALL REMOVALS AND IMPROVEMENTS.
  2. SEE DRAINAGE AND UTILITY SHEETS FOR REMOVALS AND IMPROVEMENTS.
  3. SEE SIGNING SHEETS FOR MAINLINE REMOVAL AND IMPROVEMENTS.
  4. ALL EXISTING DRIVEWAYS SHOWN ARE CONCRETE UNLESS NOTED OTHERWISE.

**EXISTING CONDITIONS AND REMOVAL  
PROPOSED IMPROVEMENTS**

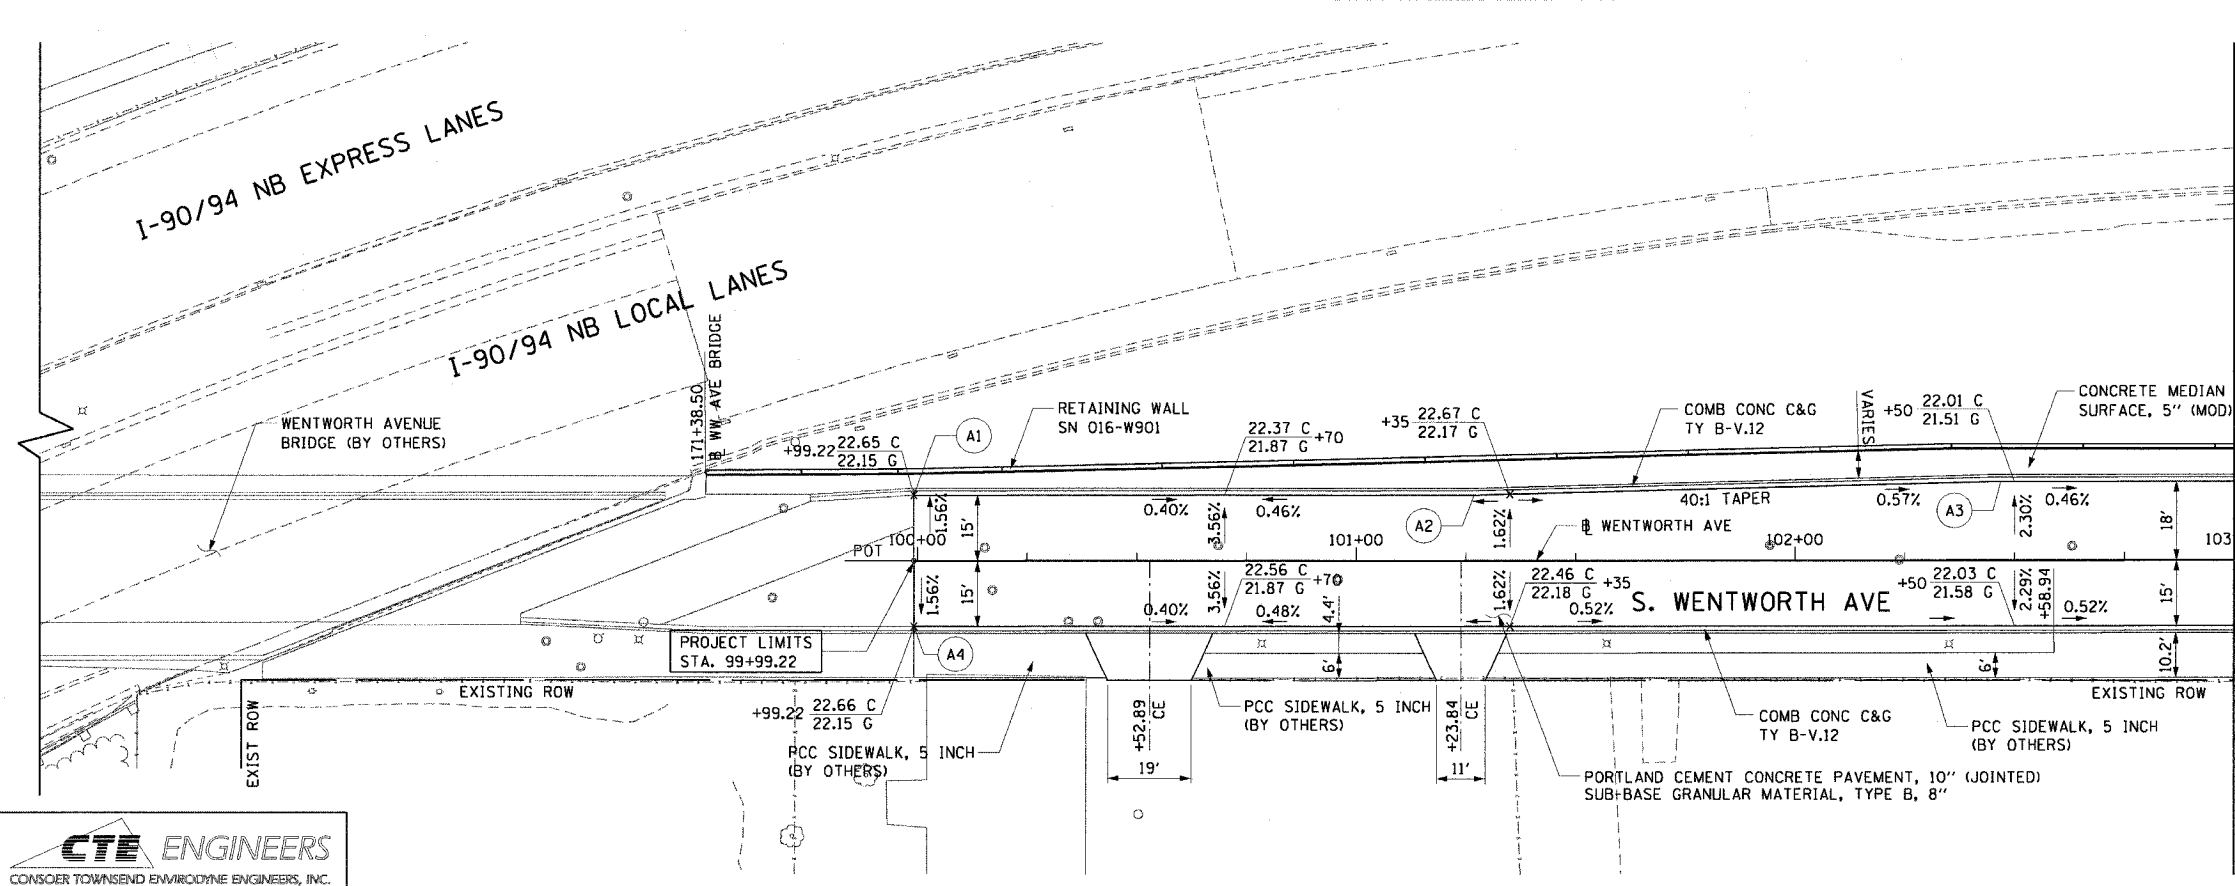

- NOTES:**
1. SEE ELECTRICAL INFRASTRUCTURE SHEETS FOR IMPROVEMENTS.
  2. PROPOSED PCC ALLEY AND DRIVEWAY PAVEMENT, 8 INCH WORK TO BE PERFORMED BY OTHERS.

PT.	STATION	OFFSET	LOC
A1	99+99.22	15.00' LT	EOP
A2	101+26.90	15.00' LT	EOP
A3	102+46.91	18.00' LT	EOP
A4	99+99.22	15.00' RT	EOP

REVISIONS	
NAME	DATE

ILLINOIS DEPARTMENT OF TRANSPORTATION  
F.A.I. 90/94 (DAN RYAN EXPRESSWAY)  
63rd ST TO 59th ST (FRONTAGE ROAD & RAMPS)

**EXISTING AND PROPOSED ROADWAY PLANS  
WENTWORTH AVENUE**

SCALE: 1"=20'  
DATE: October 29, 2004

DRAWN BY: NJH  
CHECKED BY: RMG

**CTE ENGINEERS**  
CONSER TOWNSEND ENVIRONMENTAL ENGINEERS, INC.  
303 EAST WACKER DRIVE, SUITE 600  
CHICAGO ILLINOIS 60601-5212, PHONE: (312) 938-0300

10/25/2004 8:40:26 AM