


F.A.I. RTE.	SECTION	COUNTY	TOTAL SHEETS	SHEET NO.
90/94	2021-922PT.1-AC	COOK	460	39
STA. 103+00	TO STA. 108+00			
FED. ROAD DIST. NO. 1	ILLINOIS	FED. AID PROJECT	62693	

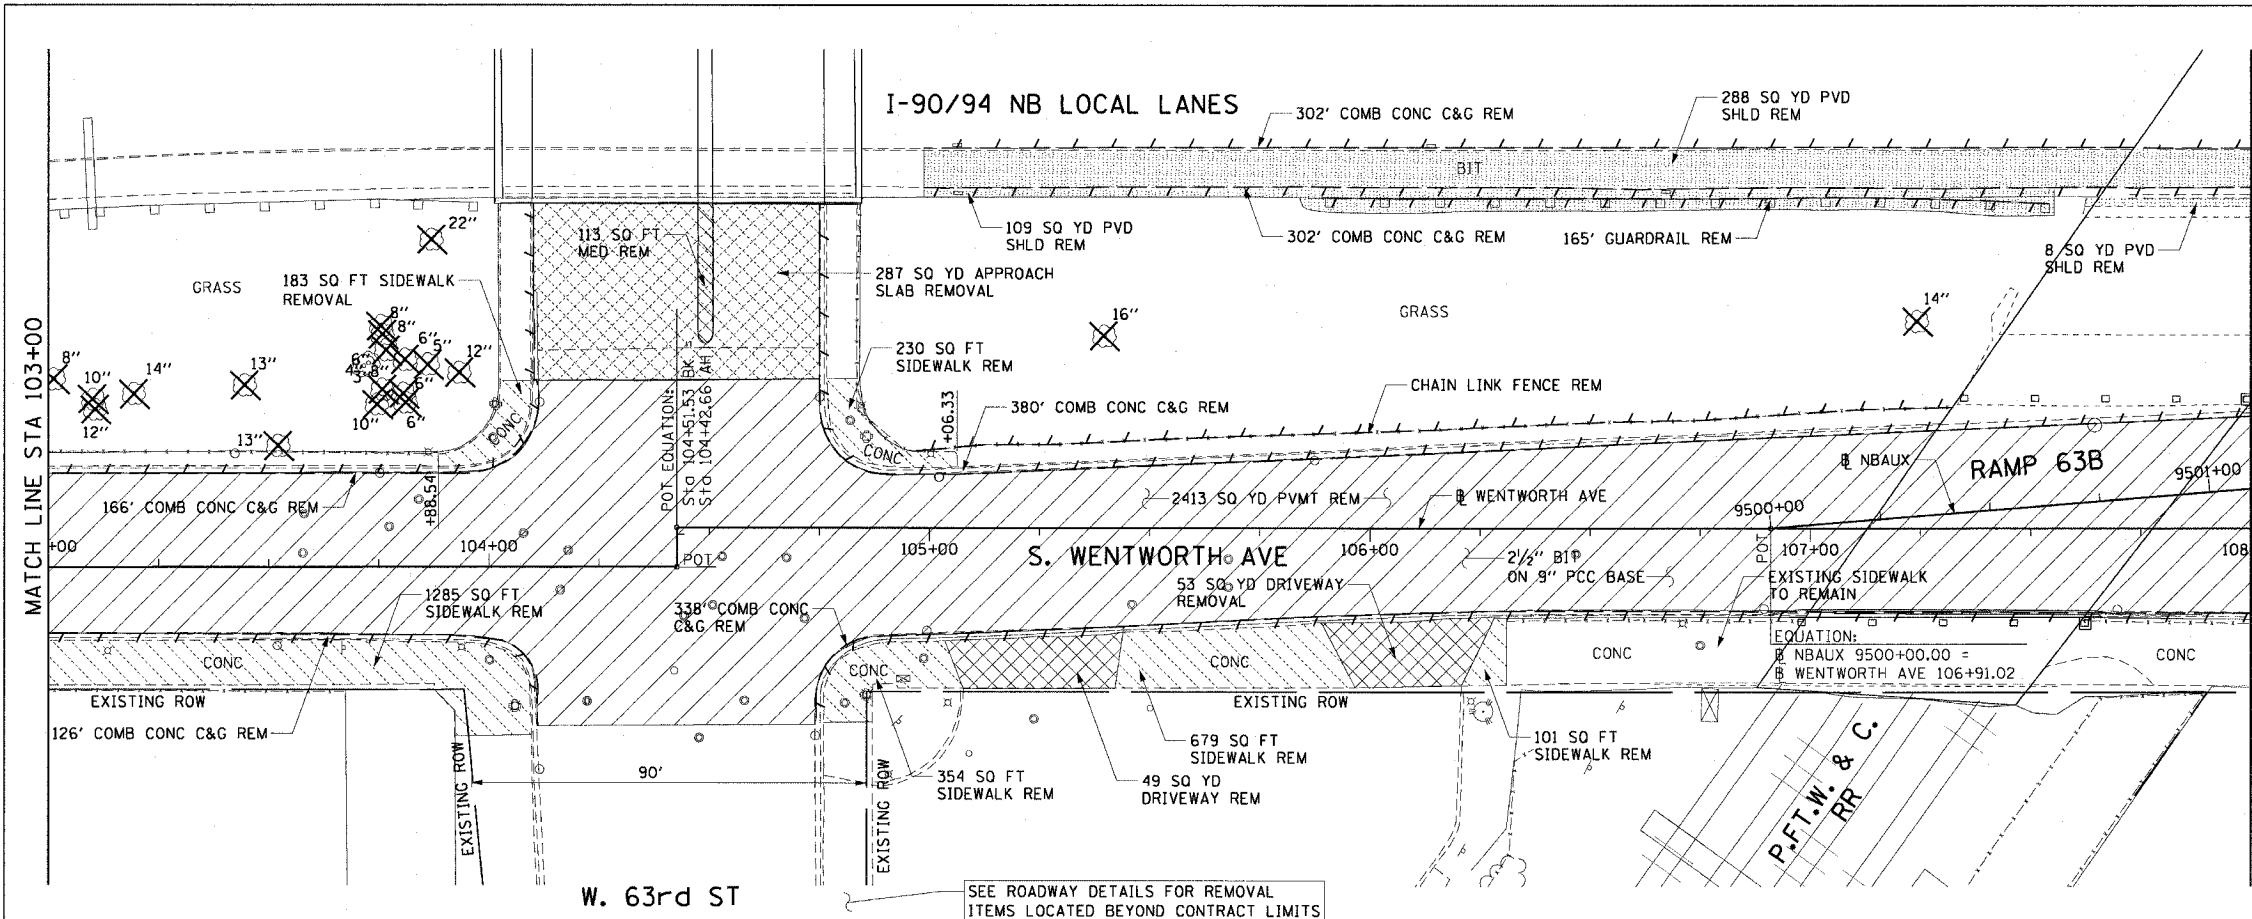


LEGEND:

- PAVEMENT REMOVAL
- MEDIAN REMOVAL
- LINEAR REMOVALS
- SIDEWALK REMOVAL
- APPROACH SLAB REMOVAL
- DRIVEWAY PAVEMENT REMOVAL
- PAVED SHOULDER REMOVAL
- TREE REMOVAL (BY OTHERS)

NOTES:

- SEE CONTRACT 62583 FOR REMOVAL OF EXISTING ROADWAY LIGHTING AND ITS EQUIPMENT.
- SEE STRUCTURAL SHEETS FOR RETAINING WALL REMOVALS AND IMPROVEMENTS.
- SEE DRAINAGE AND UTILITY SHEETS FOR REMOVALS AND IMPROVEMENTS.
- FOUNDATIONS FOR ROADWAY LIGHTING AND ITS EQUIPMENT ARE REMOVED IN CONTRACT 62693. SEE ELECTRICAL EXISTING CONDITIONS AND DEMOLITION PLANS.
- SEE SIGNING SHEETS FOR MAINLINE REMOVAL AND IMPROVEMENTS.
- ALL EXISTING DRIVEWAYS SHOWN ARE CONCRETE UNLESS NOTED OTHERWISE.
- SEE ROADWAY DETAILS FOR QUANTITIES OF REMOVAL ITEMS OUTSIDE OF CONTRACT LIMITS. COORDINATE WITH CONTRACT NO. 62840 FOR SEQUENCE OF REMOVAL WORK.

EXISTING CONDITIONS AND REMOVAL

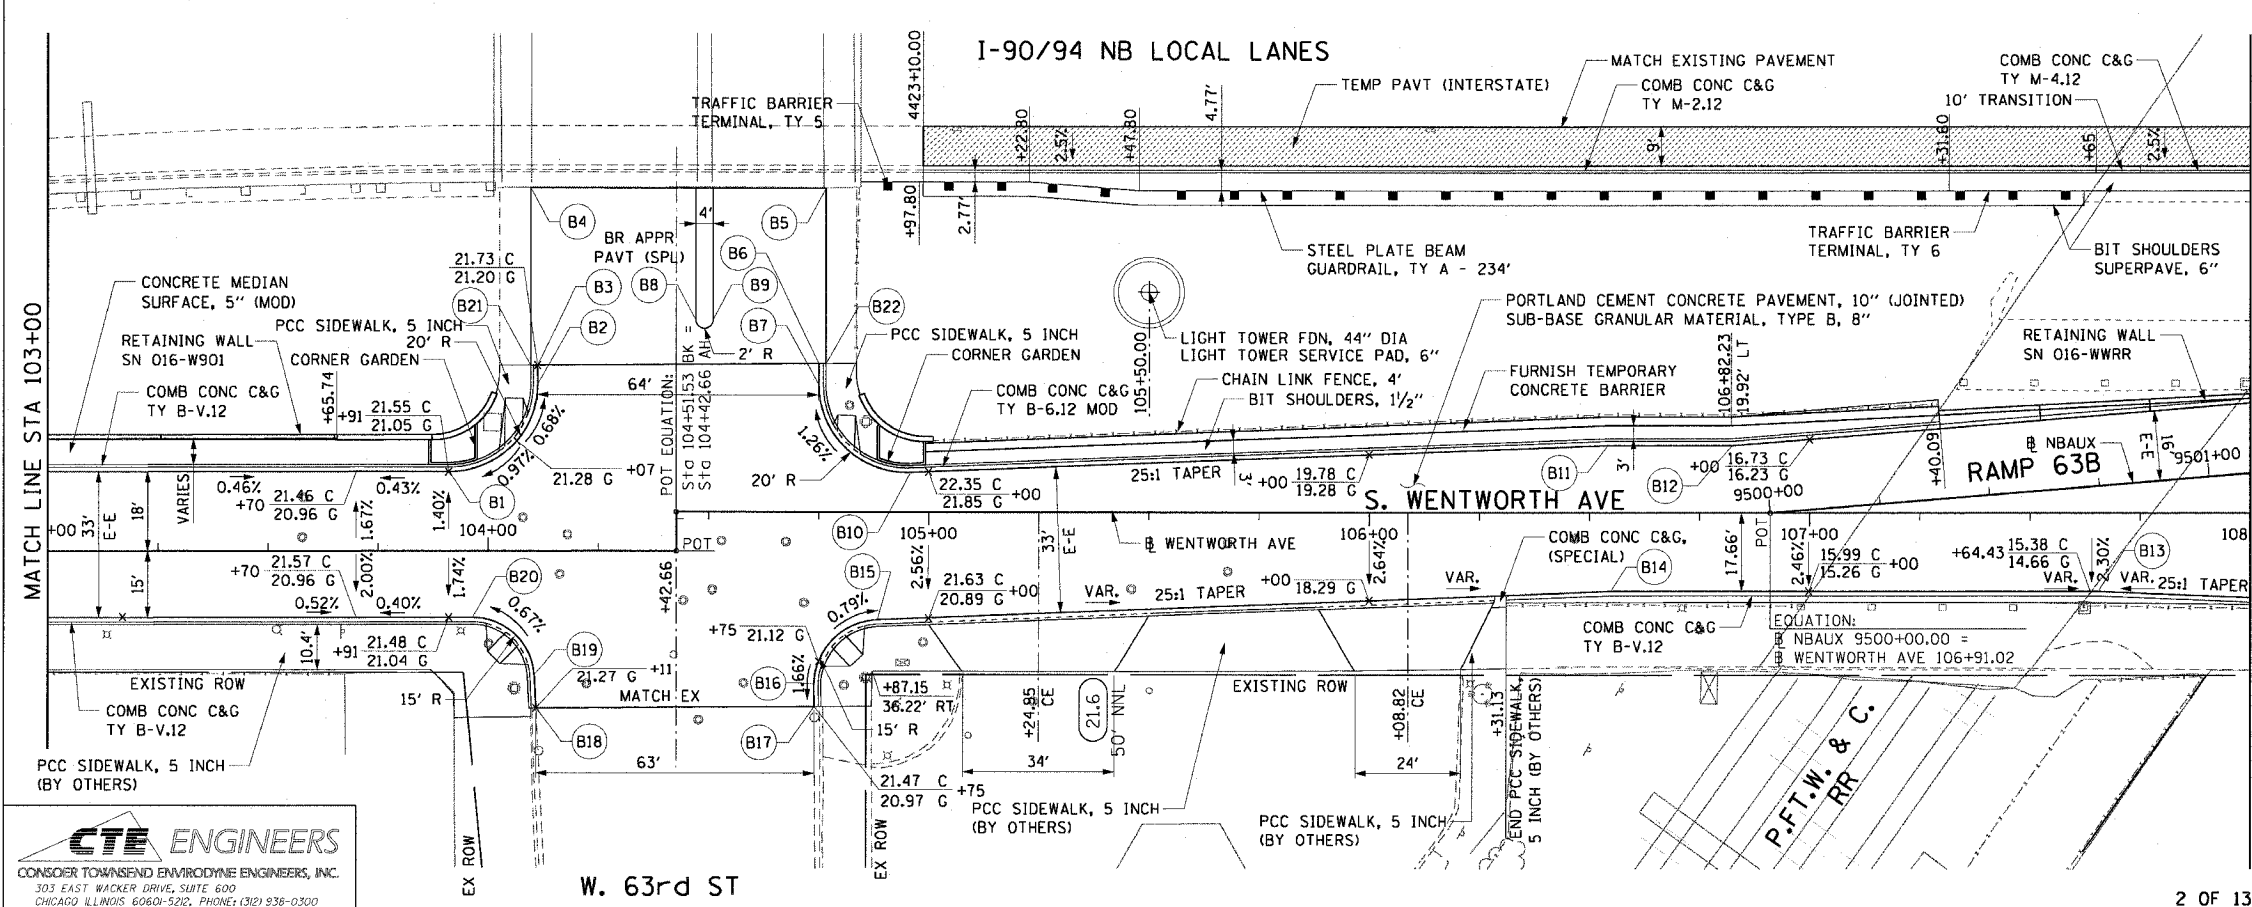

LEGEND:

- TEMPORARY PAVEMENT (INTERSTATE)

PT.	STATION	OFFSET	LOC	NOTES:
B1	103+91.21	18.00' LT	EOP	1. SEE INTERSECTION DETAIL SHEETS FOR INTERSECTION GRADING DETAILS.
B2	104+11.21	37.98' LT	EOP	
B3	104+11.22	42.31' LT	EOP	2. SEE GORE DETAILS FOR GORE GRADING.
B4	104+09.67	82.49' LT	EOP	
B5	104+76.64	73.45' LT	EOP	3. SEE ROADWAY DETAIL SHEETS FOR CURB DETAILS UNDER RAILROAD BRIDGE.
B6	104+75.06	33.85' LT	EOP	
B7	104+75.06	28.99' LT	EOP	4. STATIONS AND OFFSETS FOR RAMP 63B ARE FROM NBAUX BASELINE.
B8	104+47.06	43.86' LT	FOC	
B9	104+51.06	43.86' LT	FOC	5. SEE ELECTRICAL INFRASTRUCTURE SHEETS FOR IMPROVEMENTS.
B10	104+95.86	9.01' LT	EOP	
B11	106+54.19	15.34' LT	EOP	6. PROPOSED PCC ALLEY AND DRIVEWAY PAVEMENT, 8 INCH WORK TO BE PERFORMED BY OTHERS.
B12	106+82.42	15.34' LT	EOP	
B13	107+65.50	17.66' RT	EOP	7. SEE STRUCTURAL DETAILS FOR PROPOSED APPROACH PAVEMENT AND CORNER GARDENS.
B14	106+54.85	17.66' RT	EOP	
B15	104+88.37	24.32' RT	EOP	8. SEE STRUCTURAL DETAILS FOR CURB & GUTTER ALONG RW WRRR.
B16	104+73.97	39.41' RT	EOP	
B17	104+74.01	44.60' RT	EOP	9. SEE ROADWAY DETAIL SHEETS FOR CURB AND GUTTER TRANSITIONS AT THE BRIDGE APPROACH PAVEMENT.
B18	104+10.79	36.12' RT	EOP	
B19	104+10.40	28.31' RT	EOP	
B20	103+96.42	15.00' RT	EOP	
B21	104+09.63	42.31' LT	EOP	
B22	104+76.64	33.86' LT	EOP	

ILLINOIS DEPARTMENT OF TRANSPORTATION
F.A.I. 90/94 (DAN RYAN EXPRESSWAY)
63rd ST TO 59th ST (FRONTAGE ROAD & RAMPS)

EXISTING AND PROPOSED ROADWAY PLANS
WENTWORTH AVENUE

SCALE: 1"=20'
DATE: October 29, 2004
DRAWN BY: NJH
CHECKED BY: RMG

14-P-40-460 CIVIL/46-CIT-90/94-1/1A Roadway From PFC0922A.DWG 9/19/04