


F.A.I. SITE:	SECTION	COUNTY	TOTAL SHEETS	SHEET NO.
90/94	2021-922PT.1-AC	COOK	460	40
STA. 108+00	TO STA. 113+00			
FED. ROAD DIST. NO. 1		ILLINOIS	FED. AID PROJECT	


62693

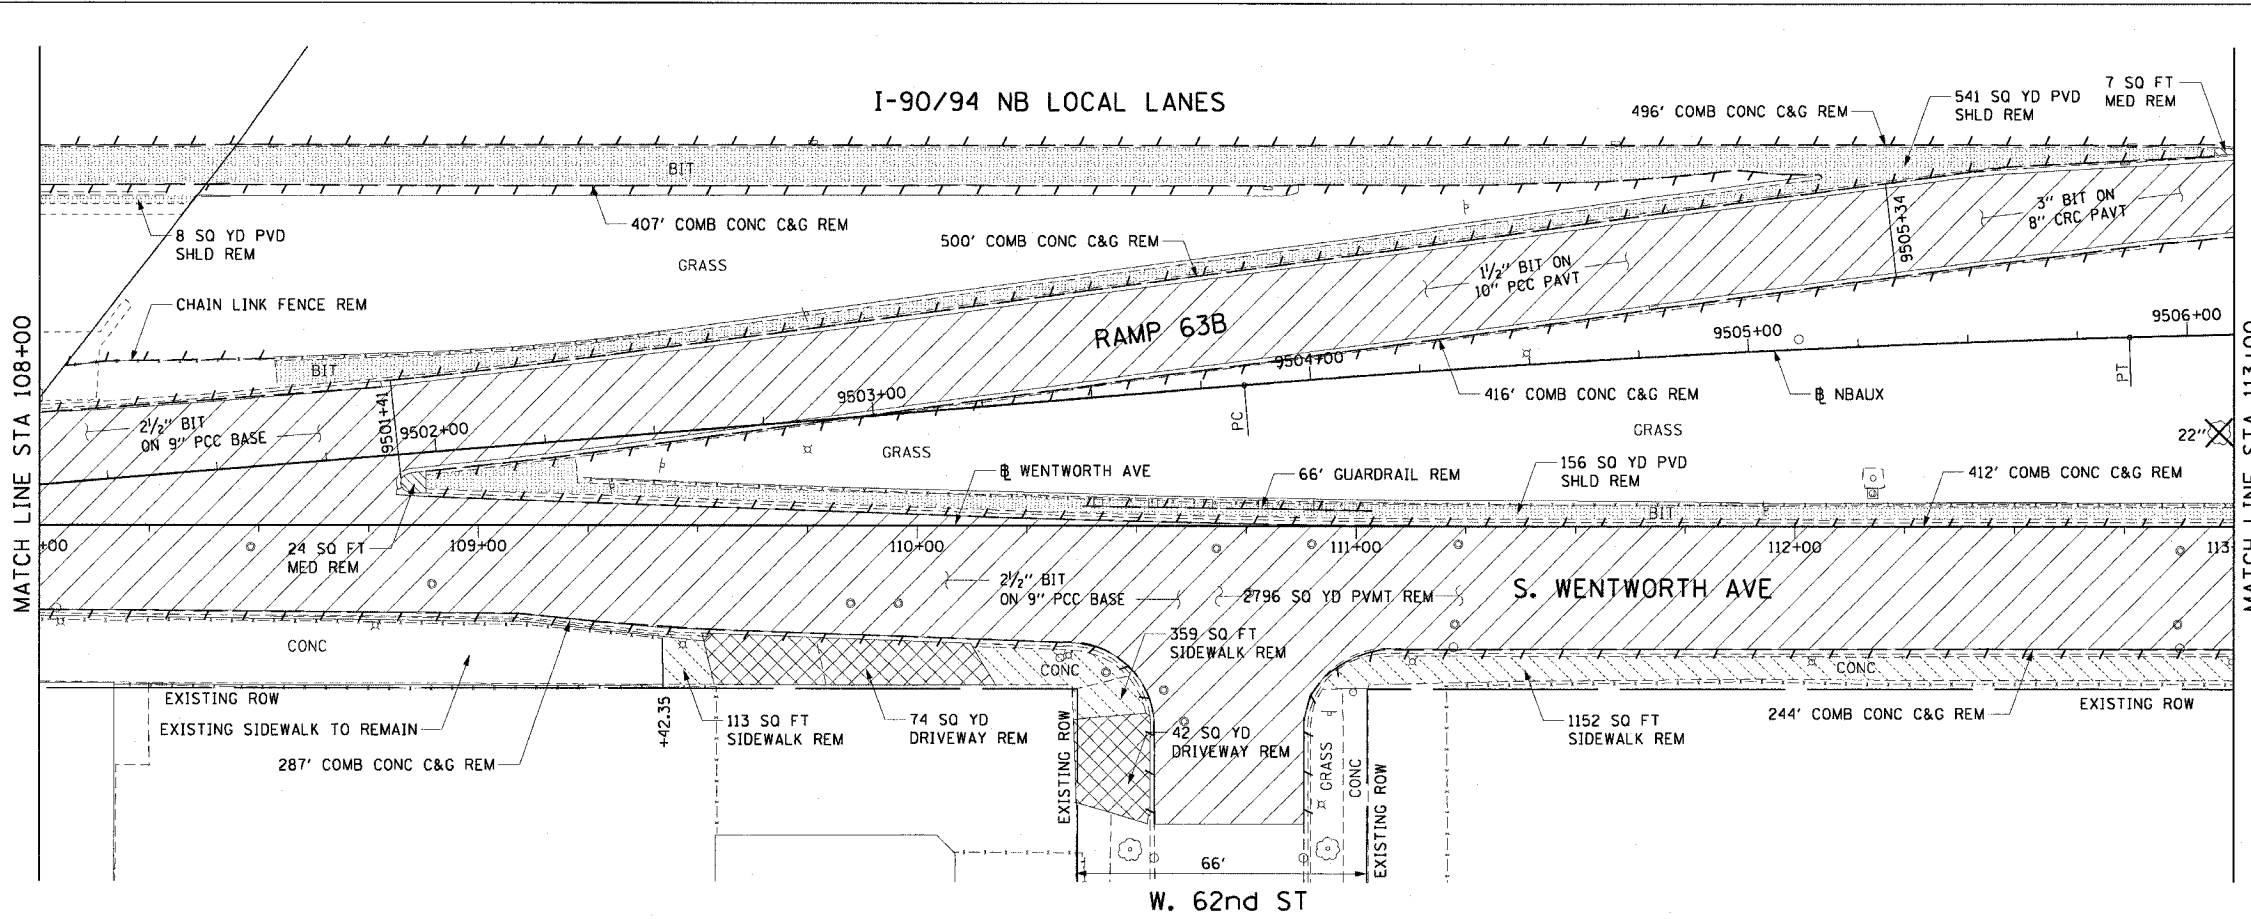

- LEGEND:
- PAVEMENT REMOVAL
 - MEDIAN REMOVAL
 - LINEAR REMOVALS
 - SIDEWALK REMOVAL
 - APPROACH SLAB REMOVAL
 - DRIVEWAY PAVEMENT REMOVAL
 - PAVED SHOULDER REMOVAL
 - TREE REMOVAL (BY OTHERS)

- NOTES:
- SEE CONTRACT 62583 FOR REMOVAL OF EXISTING ROADWAY LIGHTING AND ITS EQUIPMENT.
 - SEE STRUCTURAL SHEETS FOR RETAINING WALL REMOVALS AND IMPROVEMENTS.
 - SEE DRAINAGE AND UTILITY SHEETS FOR REMOVALS AND IMPROVEMENTS.
 - FOUNDATIONS FOR ROADWAY LIGHTING AND ITS EQUIPMENT ARE REMOVED IN CONTRACT 62693. SEE ELECTRICAL EXISTING CONDITIONS AND DEMOLITION PLANS.
 - SEE SIGNING SHEETS FOR MAINLINE REMOVAL AND IMPROVEMENTS.
 - ALL EXISTING DRIVEWAYS SHOWN ARE CONCRETE UNLESS NOTED OTHERWISE.

EXISTING CONDITIONS AND REMOVAL

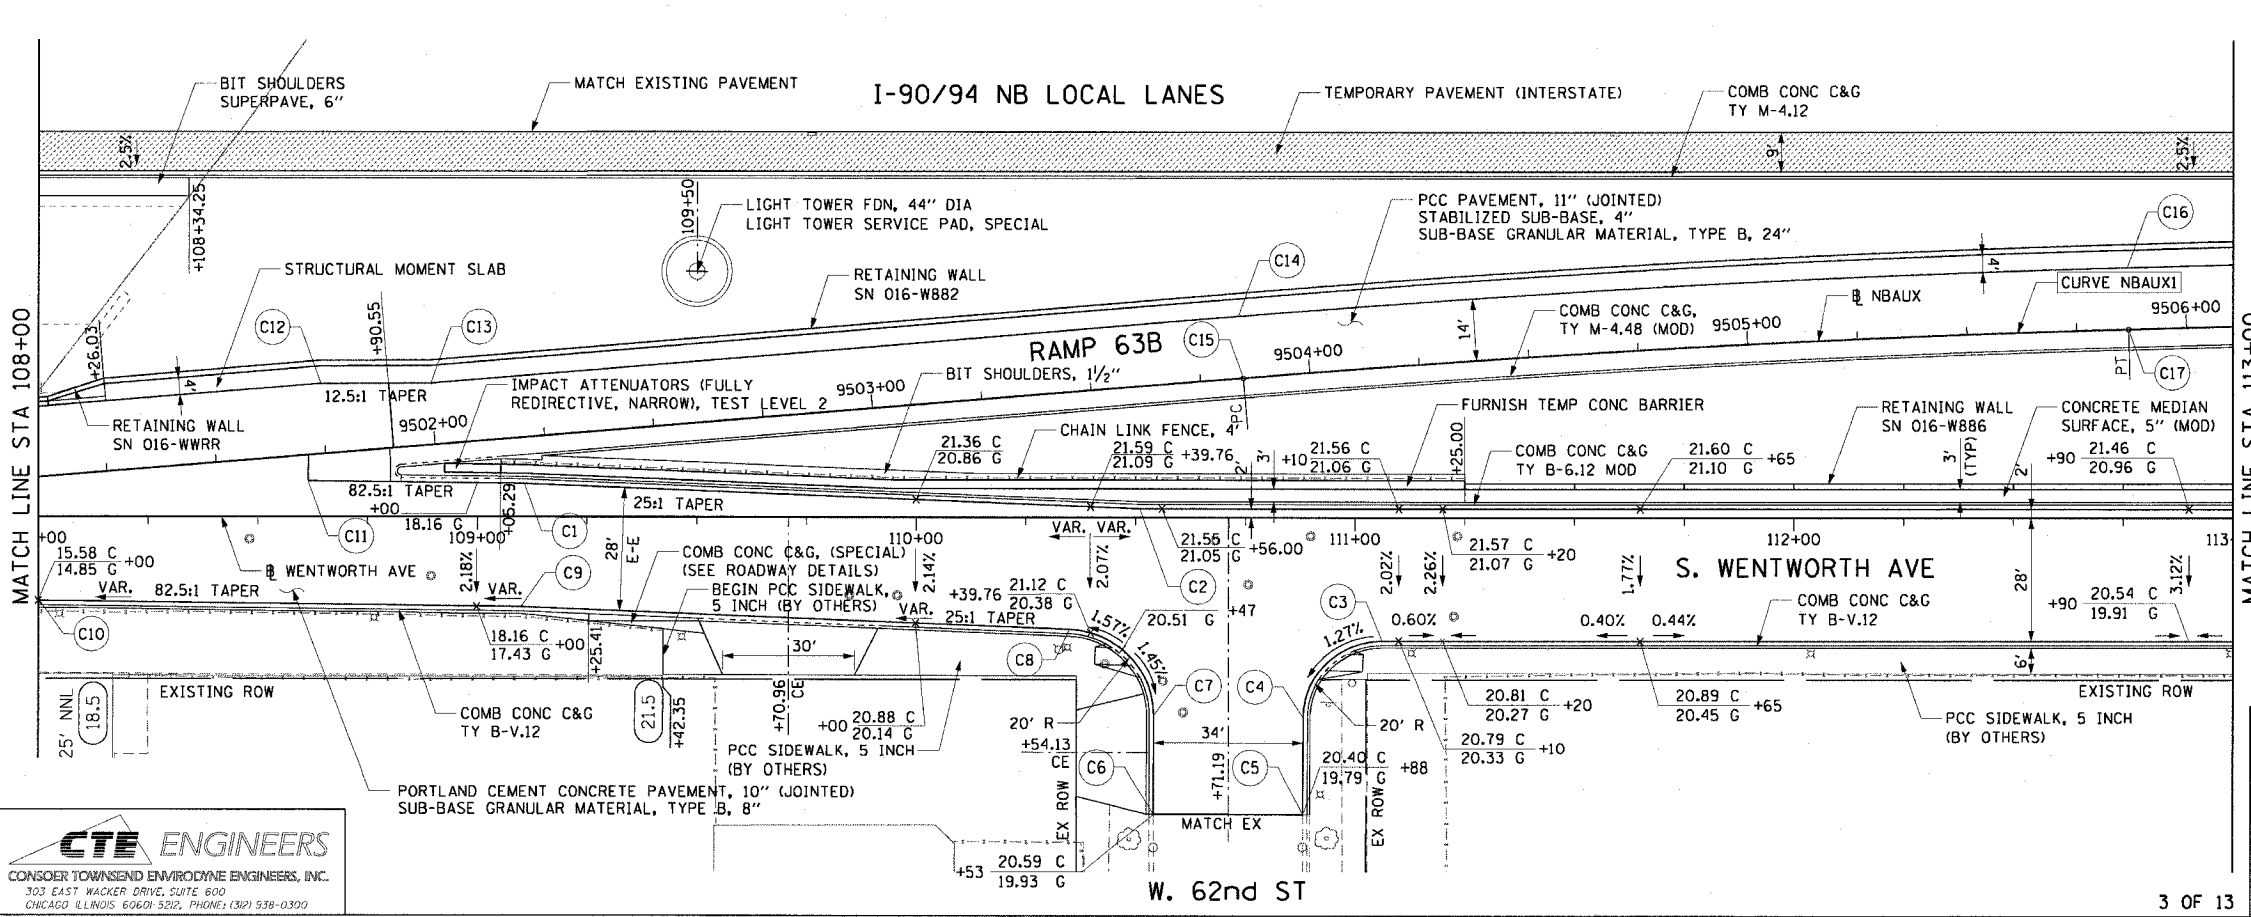

- LEGEND:
- TEMPORARY PAVEMENT (INTERSTATE)

- NOTES:
- STATIONS AND OFFSETS FOR RAMP 63B ARE FROM NBAUX BASELINE.
 - SEE ALIGNMENT AND TIES SHEETS FOR CURVE DATA.
 - SEE PAVEMENT JOINT AND ELEVATION PLANS FOR RAMP GRADING. SEE GORE DETAILS FOR GORE GRADING.
 - SEE STRUCTURAL DETAILS FOR CURB & GUTTER ALONG RW WRRR.
 - SEE STRUCTURAL SHEETS FOR MOMENT SLAB DETAILS
 - SEE ELECTRICAL INFRASTRUCTURE SHEETS FOR IMPROVEMENTS.
 - PROPOSED PCC ALLEY AND DRIVEWAY PAVEMENT, 8 INCH WORK TO BE PERFORMED BY OTHERS.

PT.	STATION	OFFSET	LOC	PT.	STATION	OFFSET	LOC
C1	109+22.73	7.61' LT	EOP	C10	108+00.29	19.05' RT	EOP
C2	110+50.97	2.00' LT	EOP	C11	108+61.44	8.21' RT	EOP
C3	111+06.23	28.00' RT	EOP	C12	9501+75.24	16.00' LT	EOP
C4	110+88.23	45.95' RT	EOP	C13	9502+00.16	14.00' LT	EOP
C5	110+88.17	68.09' RT	EOP	C14	9503+84.85	14.00' LT	EOP
C6	110+54.11	68.05' RT	EOP	C15	9503+84.85	0.00'	EOP
C7	110+54.14	45.39' RT	EOP	C16	9505+86.85	14.00' LT	EOP
C8	110+34.94	25.38' RT	EOP	C17	9505+86.85	0.00'	EOP
C9	109+09.97	20.38' RT	EOP				

REVISIONS	
NAME	DATE

ILLINOIS DEPARTMENT OF TRANSPORTATION
 F.A.I. 90/94 (DAN RYAN EXPRESSWAY)
 63rd ST TO 59th ST (FRONTAGE ROAD & RAMPS)
 EXISTING AND PROPOSED ROADWAY PLANS
 WENTWORTH AVENUE
 SCALE: 1"=20'
 DATE: October 25, 2004
 DRAWN BY: NJH
 CHECKED BY: RMG

CTE ENGINEERS
 CONSOER TOWNSEND ENVIRONMENTAL ENGINEERS, INC.
 303 EAST WACKER DRIVE, SUITE 600
 CHICAGO ILLINOIS 60601-5212, PHONES (312) 938-0300

11/23/2004 03:01:22 PM