


F.A.I. RTE.	SECTION	COUNTY	TOTAL SHEETS	SHEET NO.
90/94	2021-922PT.1-AC	COOK	460	43
STA. 123+00	TO STA. 128+00			
FED. ROAD DIST. NO. 1	ILLINOIS	FED. AID PROJECT		


62693

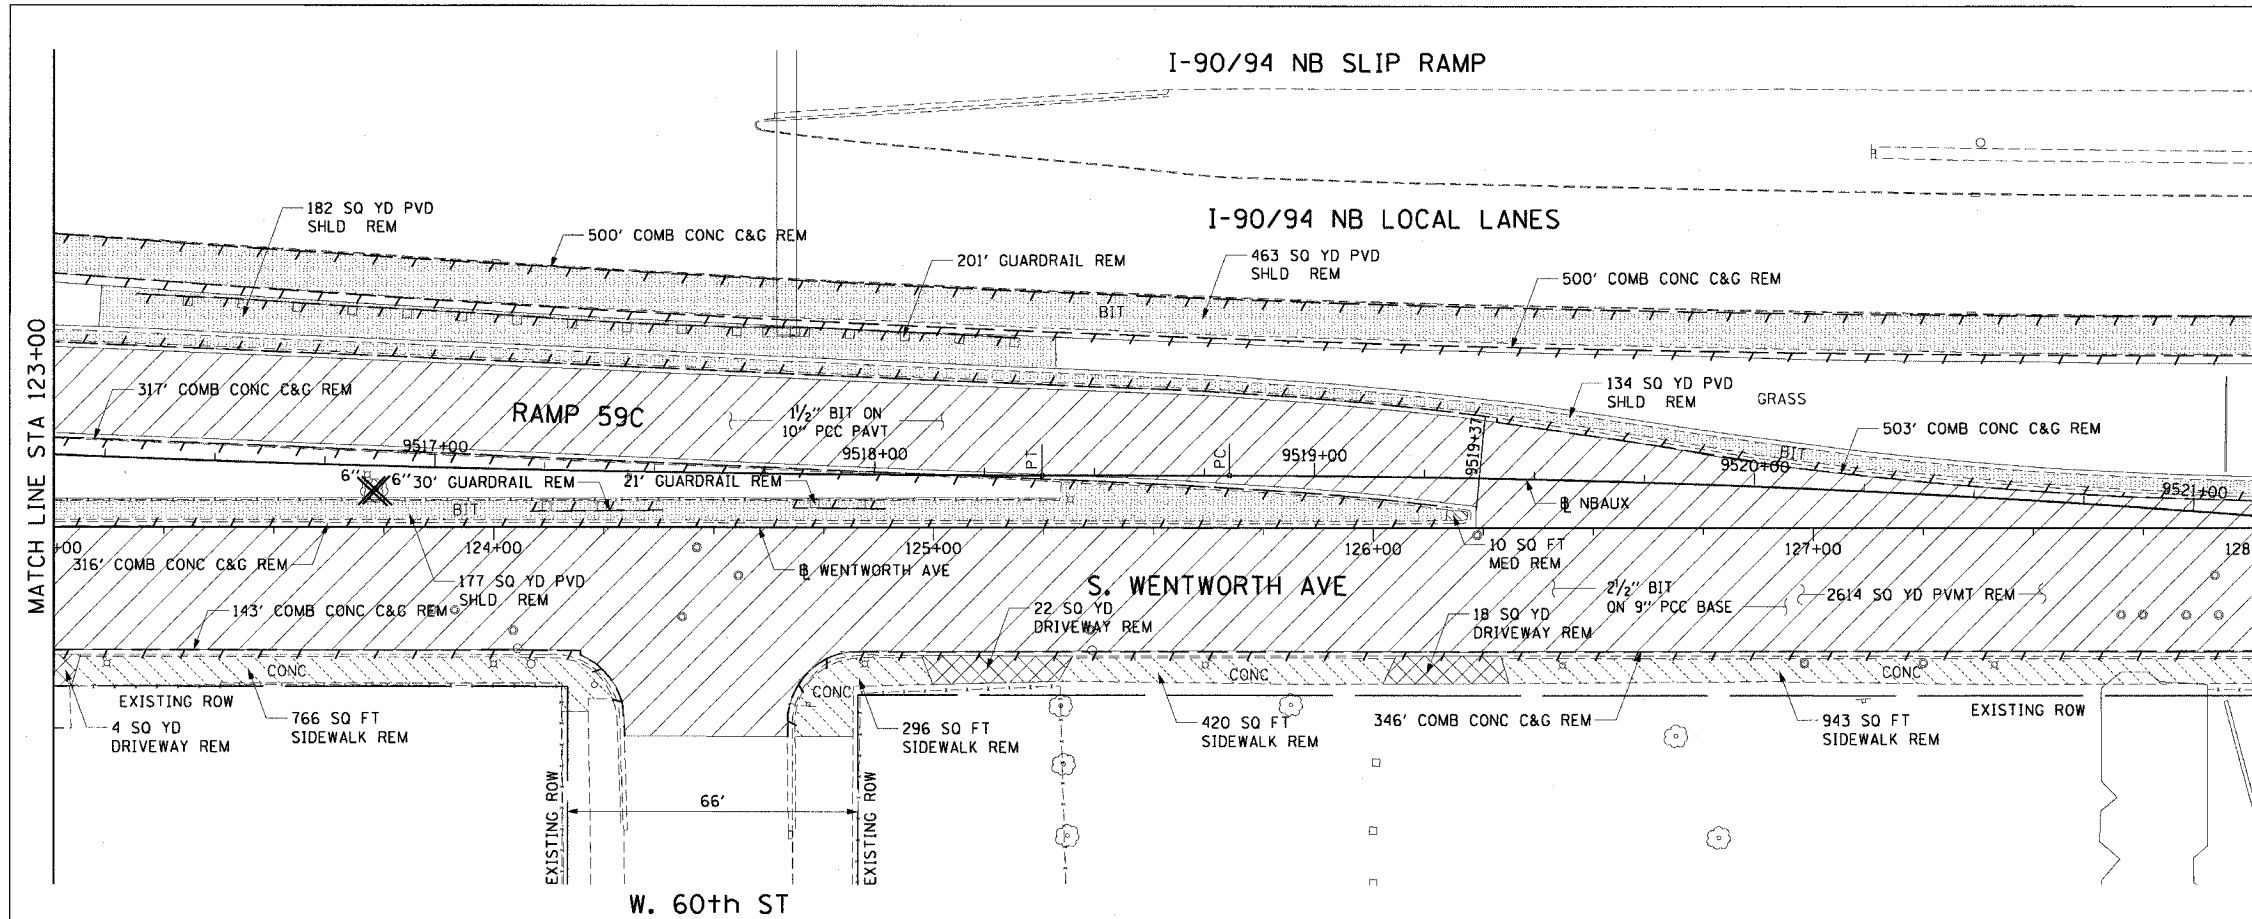

- LEGEND:
- PAVEMENT REMOVAL
 - MEDIAN REMOVAL
 - LINEAR REMOVALS
 - SIDEWALK REMOVAL
 - APPROACH SLAB REMOVAL
 - DRIVEWAY PAVEMENT REMOVAL
 - PAVED SHOULDER REMOVAL
 - TREE REMOVAL (BY OTHERS)

- NOTES:
- SEE CONTRACT 62583 FOR REMOVAL OF EXISTING ROADWAY LIGHTING AND ITS EQUIPMENT.
 - SEE STRUCTURAL SHEETS FOR RETAINING WALL REMOVALS AND IMPROVEMENTS.
 - SEE DRAINAGE AND UTILITY SHEETS FOR REMOVALS AND IMPROVEMENTS.
 - FOUNDATIONS FOR ROADWAY LIGHTING AND ITS EQUIPMENT ARE REMOVED IN CONTRACT 62693. SEE ELECTRICAL EXISTING CONDITIONS AND DEMOLITION PLANS.
 - SEE SIGNING SHEETS FOR MAINLINE REMOVAL AND IMPROVEMENTS.
 - ALL EXISTING DRIVEWAYS SHOWN ARE CONCRETE UNLESS NOTED OTHERWISE.

EXISTING CONDITIONS AND REMOVAL

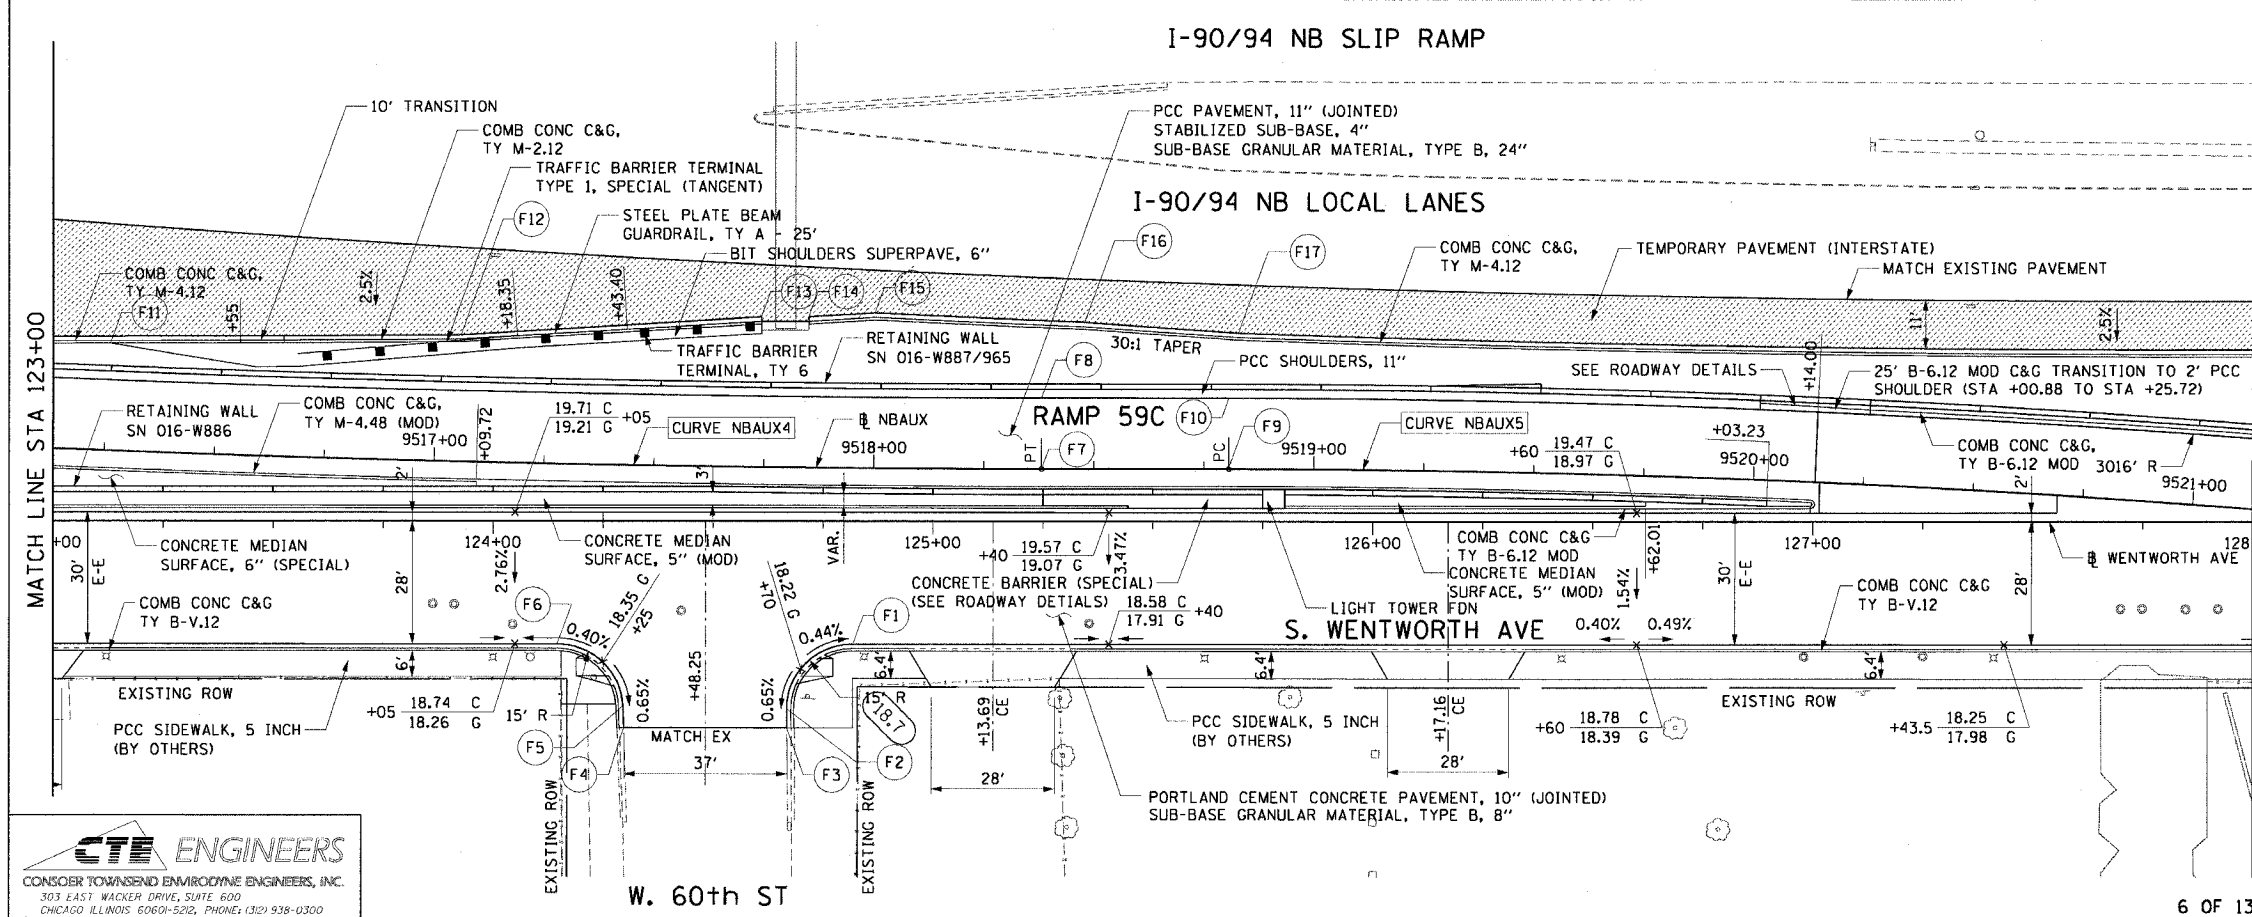

- LEGEND:
- TEMPORARY PAVEMENT (INTERSTATE)

- NOTES:
- STATIONS AND OFFSETS FOR TEMPORARY PAVEMENT AND RAMP 59C ARE FROM NBAUX BASELINE.
 - SEE ALIGNMENT PLANS FOR CURVE DATA.
 - SEE ELECTRICAL INFRASTRUCTURE SHEETS FOR IMPROVEMENTS.
 - SEE PAVEMENT JOINT AND ELEVATION PLANS FOR RAMP 59C GRADING.
 - SEE GORE DETAILS FOR GORE GRADING.
 - PROPOSED PCC ALLEY AND DRIVEWAY PAVEMENT, 8 INCH WORK TO BE PERFORMED BY OTHERS.

PT.	STATION	OFFSET	LOC	PT.	STATION	OFFSET	LOC
F1	124+81.75	28.00'	RT	F10	9518+80.68	16.00'	LT
F2	124+66.75	43.06'	RT	F11	9516+25.45	24.33'	LT
F3	124+66.77	47.44'	RT	F12	9517+05.51	28.77'	LT
F4	124+29.72	47.44'	RT	F13	9517+74.04	34.07'	LT
F5	124+29.54	42.44'	RT	F14	9517+84.85	34.20'	LT
F6	124+14.55	28.00'	RT	F15	9518+00.00	35.23'	LT
F7	9518+38.12	0.00		F16	9518+47.94	33.31'	LT
F8	9518+38.12	16.00'	LT	F17	9518+82.84	30.86'	LT
F9	9518+80.68	0.00					

REVISIONS	NAME	DATE

ILLINOIS DEPARTMENT OF TRANSPORTATION
 F.A.I. 90/94 (DAN RYAN EXPRESSWAY)
 63rd ST TO 59th ST (FRONTAGE ROAD & RAMPS)
**EXISTING AND PROPOSED ROADWAY PLANS
 WENTWORTH AVENUE**

SCALE: 1"=20'
 DATE: October 29, 2004
 DRAWN BY: NJH
 CHECKED BY: RMG

CTE ENGINEERS
 CONSOBIR TOWNSEND ENVIRONMENTAL ENGINEERS, INC.
 303 EAST WACKER DRIVE, SUITE 600
 CHICAGO, ILLINOIS 60601-5202, PHONE: (312) 938-0300

10/25/2004 8:40:35 AM