


F.A.I. RTE.	SECTION	COUNTY	TOTAL SHEETS	SHEET NO.
90/94	2021-922PT.1-AC	COOK	460	48
STA. 521+75	TO STA. 526+75			
FED. ROAD DIST. NO. 1	ILLINOIS	FED. AID PROJECT		


62693

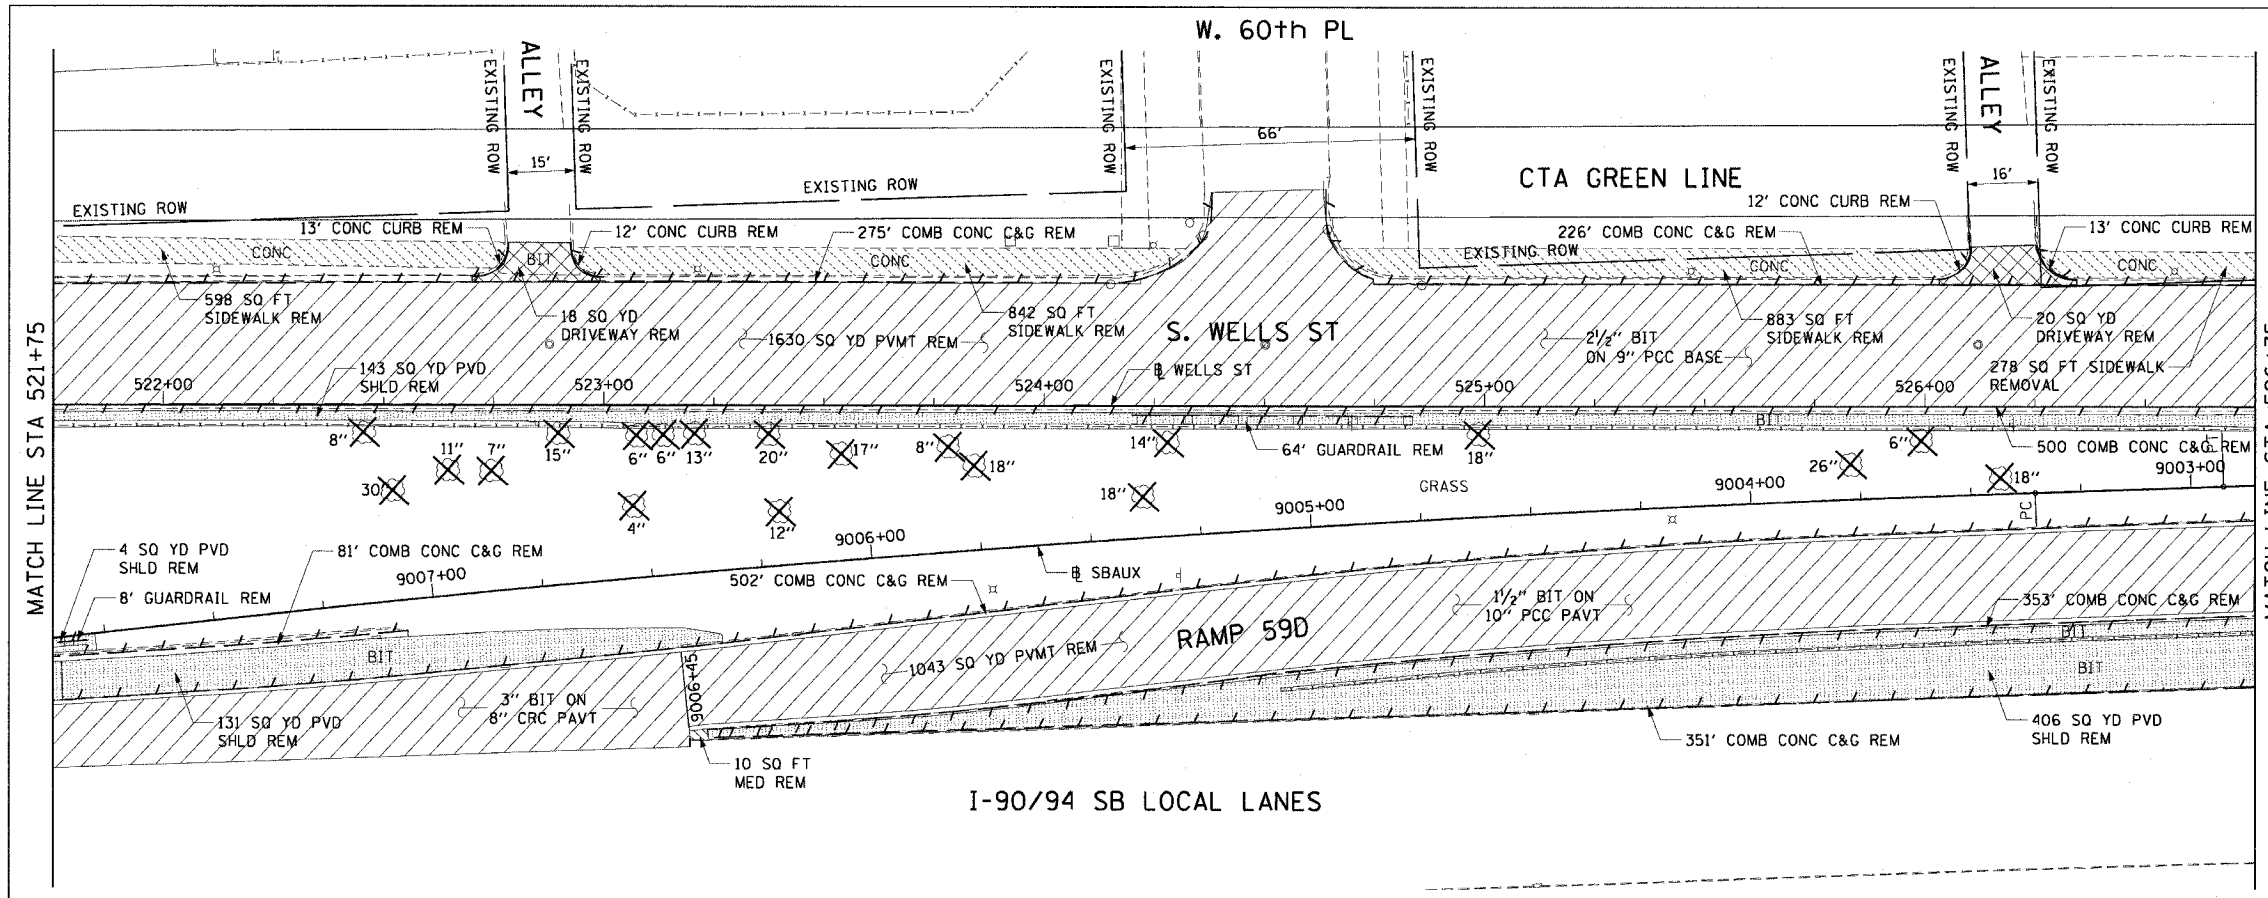

- LEGEND:
- PAVEMENT REMOVAL
  - MEDIAN REMOVAL
  - LINEAR REMOVALS
  - SIDEWALK REMOVAL
  - APPROACH SLAB REMOVAL
  - DRIVEWAY PAVEMENT REMOVAL
  - PAVED SHOULDER REMOVAL
  - TREE REMOVAL (BY OTHERS)

- NOTES:
- SEE CONTRACT 62583 FOR REMOVAL OF EXISTING ROADWAY LIGHTING AND ITS EQUIPMENT.
  - SEE STRUCTURAL SHEETS FOR RETAINING WALL REMOVALS AND IMPROVEMENTS.
  - SEE DRAINAGE AND UTILITY SHEETS FOR REMOVALS AND IMPROVEMENTS.
  - FOUNDATIONS FOR ROADWAY LIGHTING AND ITS EQUIPMENT ARE REMOVED IN CONTRACT 62693. SEE ELECTRICAL EXISTING CONDITIONS AND DEMOLITION PLANS.
  - SEE SIGNING SHEETS FOR MAINLINE REMOVAL AND IMPROVEMENTS.
  - ALL EXISTING DRIVEWAYS SHOWN ARE CONCRETE UNLESS NOTED OTHERWISE.

EXISTING CONDITIONS AND REMOVAL

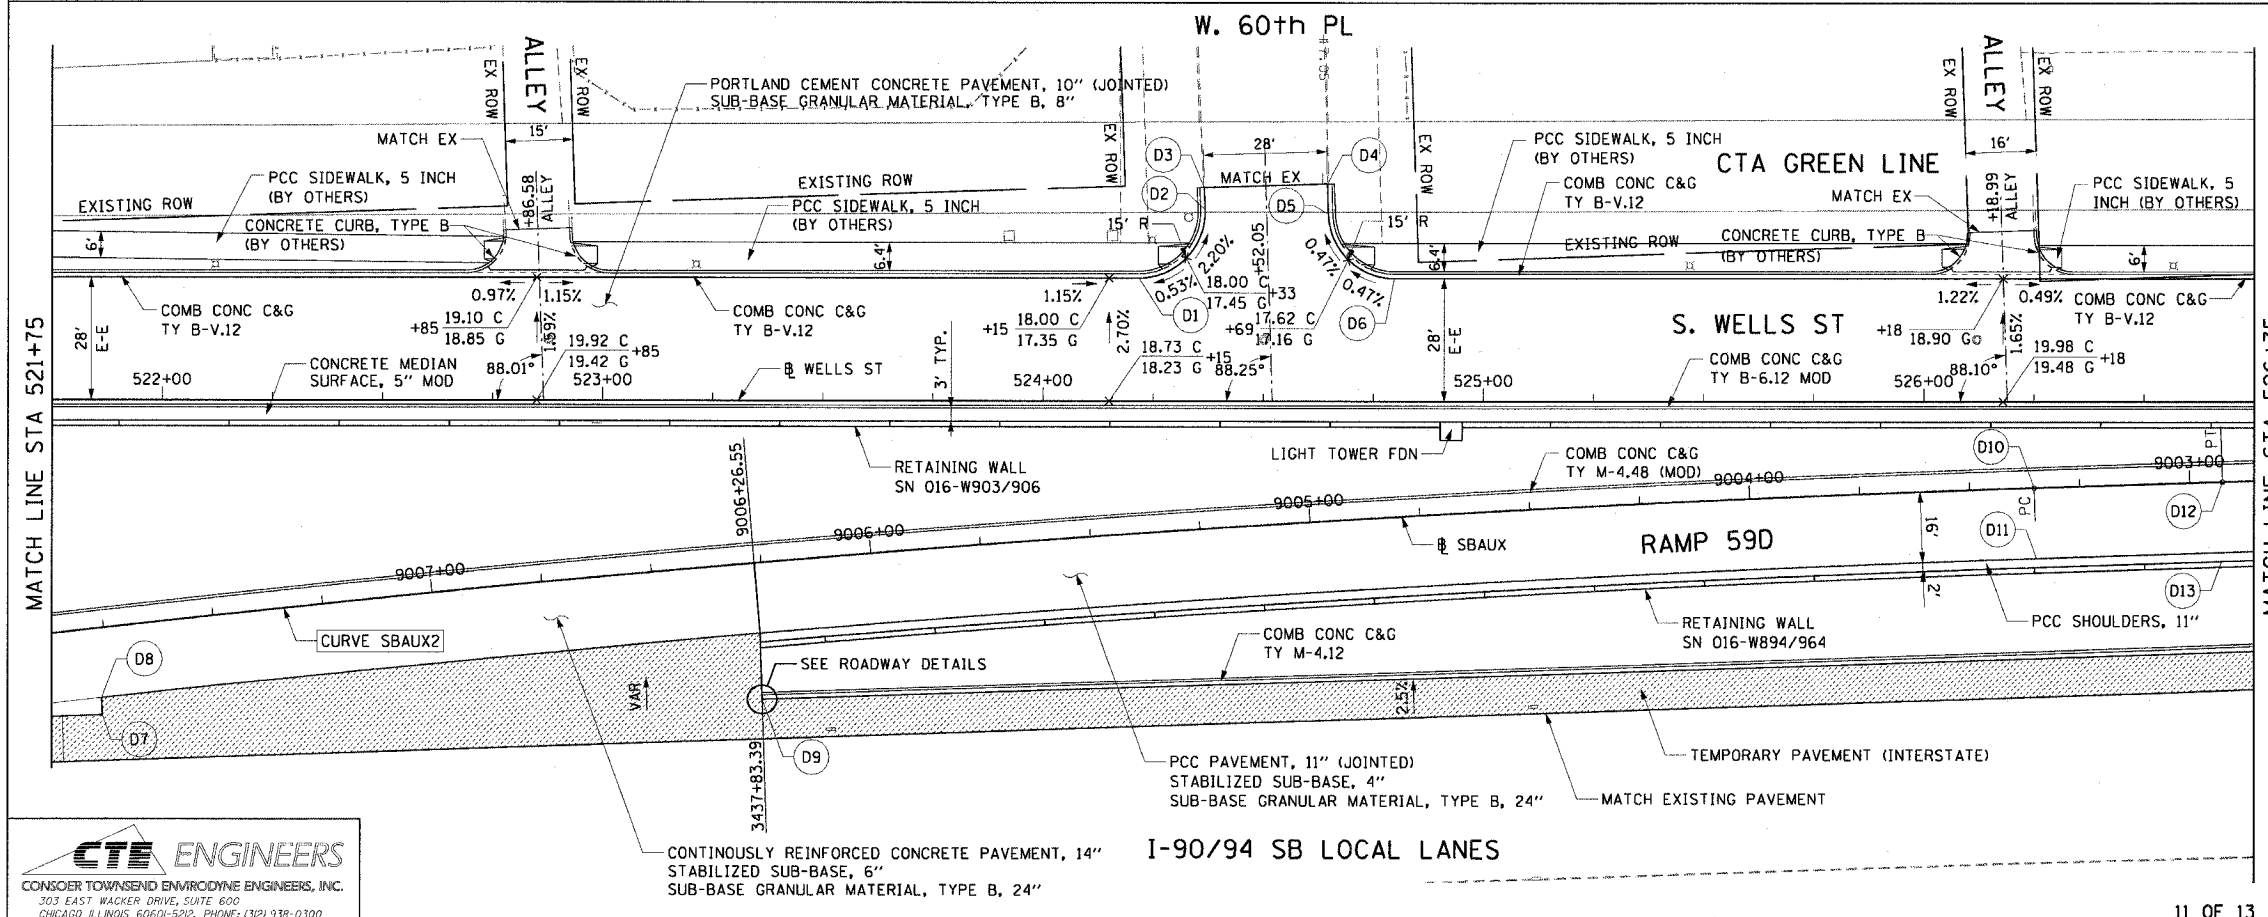

- LEGEND:
- TEMPORARY PAVEMENT (INTERSTATE)
- NOTES:
- SEE PAVEMENT JOINT AND ELEVATION PLANS FOR RAMP GRADING.
  - SEE ALIGNMENT PLANS FOR CURVE DATA.
  - SEE ELECTRICAL INFRASTRUCTURE SHEETS FOR IMPROVEMENTS.
  - PROPOSED PCC ALLEY AND DRIVEWAY PAVEMENT, 8" WORK TO BE PERFORMED BY OTHERS.

PT.	STATION	OFFSET	LOC	PT.	STATION	OFFSET	LOC
D1	524+21.74	28.00'	LT EOP	D8	9007+77.20	16.00'	LT EOP
D2	524+36.73	43.53'	LT EOP	D9	3437+83.39	34.79'	LT EOP
D3	524+36.55	48.53'	LT EOP	D10	9003+35.35	0.00'	EOP
D4	524+64.55	49.38'	LT EOP	D11	9003+35.35	16.00'	LT EOP
D5	524+64.76	42.54'	LT EOP	D12	9002+92.57	0.00'	EOP
D6	524+79.75	28.00'	LT EOP	D13	9002+92.57	16.00'	LT EOP
D7	3436+33.51	36.00'	LT EOP				

REVISIONS	NAME	DATE

ILLINOIS DEPARTMENT OF TRANSPORTATION  
 F.A.I. 90/94 (DAN RYAN EXPRESSWAY)  
 63rd ST TO 59th ST (FRONTAGE ROAD & RAMP)  
**EXISTING AND PROPOSED ROADWAY PLANS  
 WELLS STREET**

SCALE: 1"=20'  
 DATE: October 29, 2004  
 DRAWN BY: NJH  
 CHECKED BY: RMG



11/23/2004 03:04:37 PM