
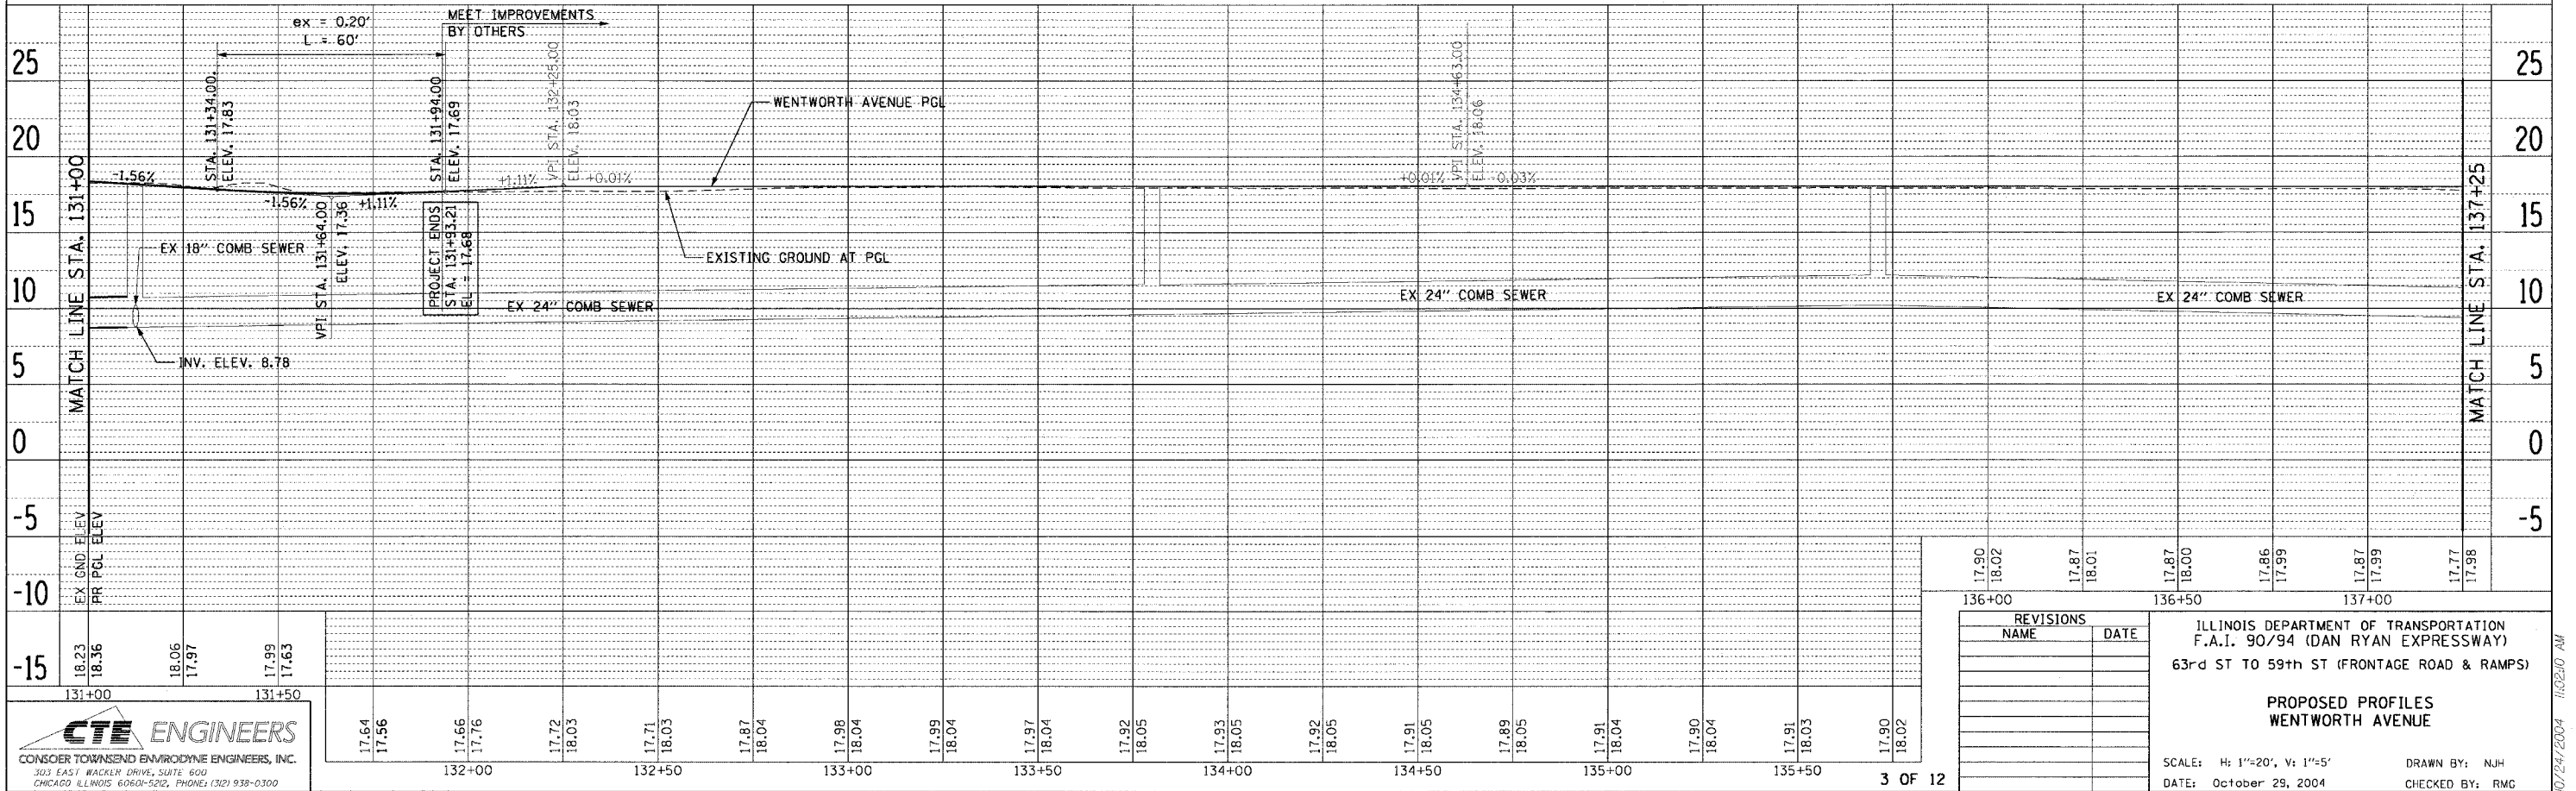


F.A.I. SECTION	COUNTY	TOTAL SHEETS	SHEET NO.
90/94 2021-922PT.1-AC	COOK	460	53
STA. 124+75	TO STA. 131+93.21		
FED. ROAD DIST. NO. 1	ILLINOIS FED. AID PROJECT		

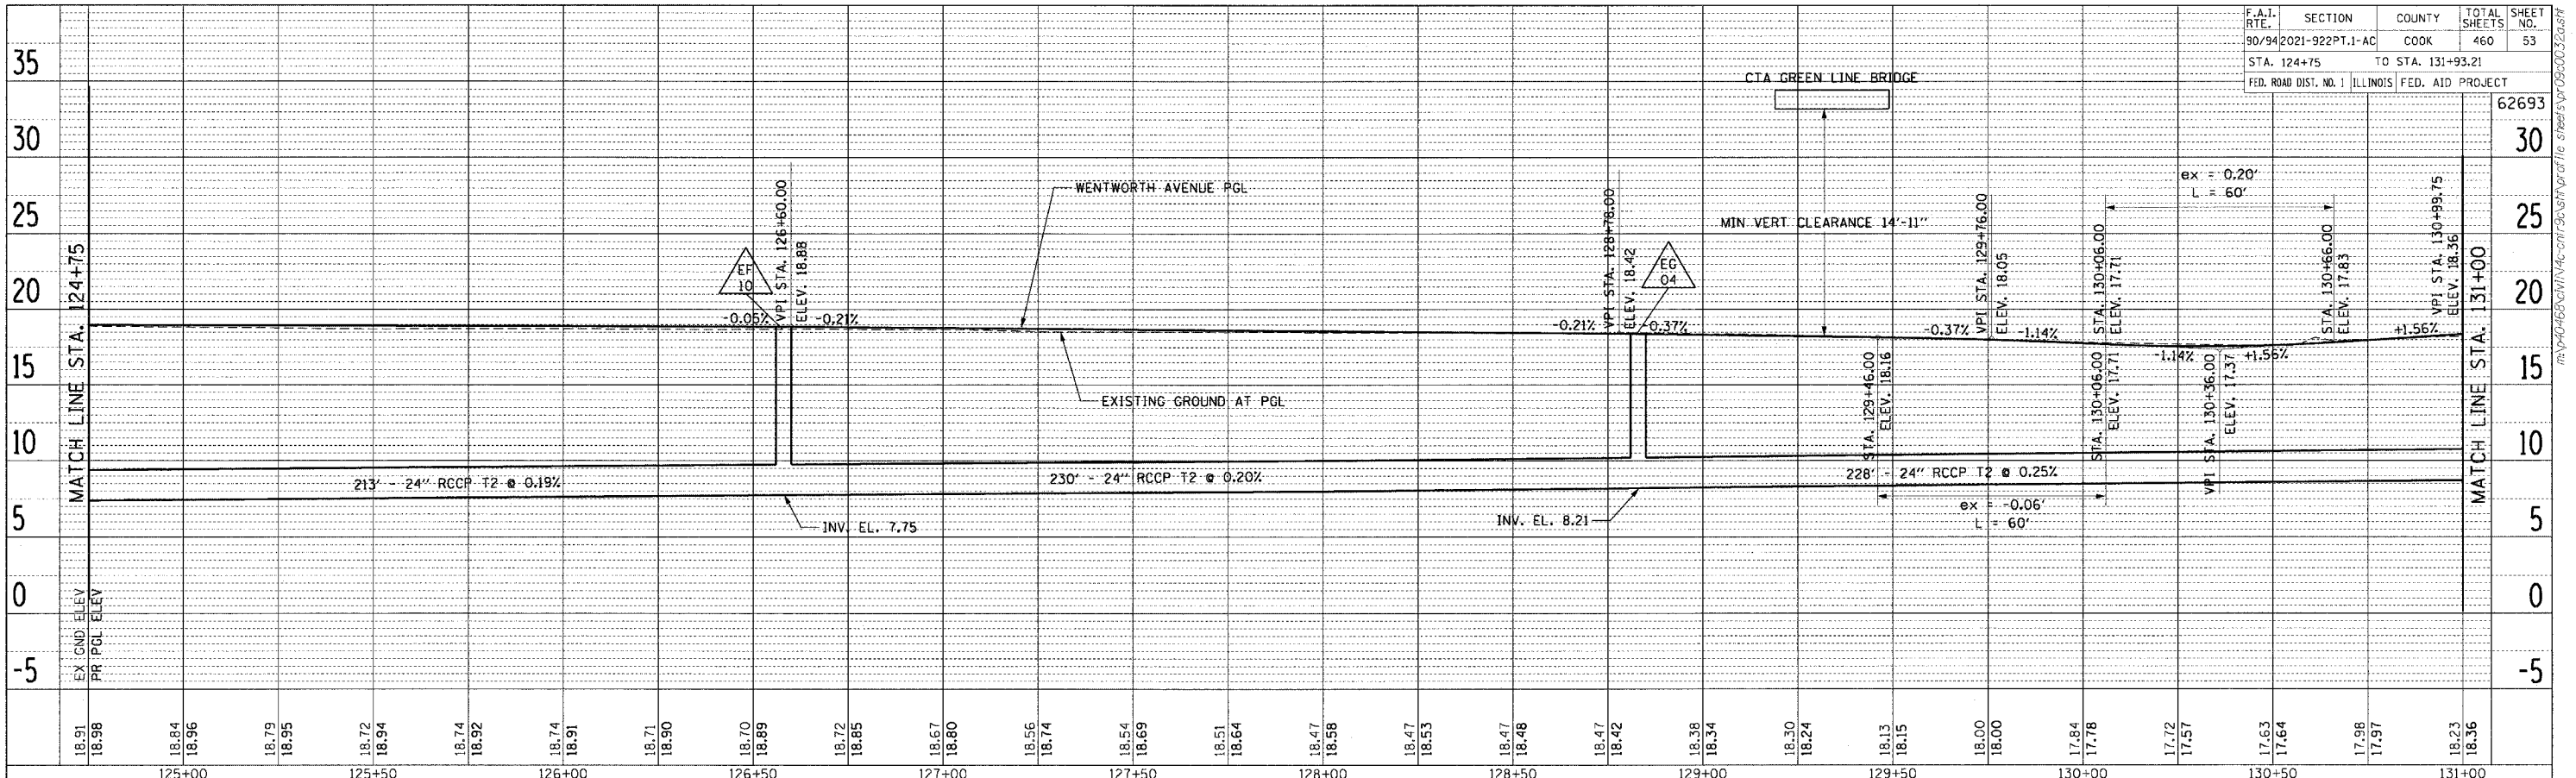

PLAN SHEETS FORWARDED BY DATE
 CHECKED BY
 ALIGNED CHECKED
 NOTE BOOK NO.
 CAD FILE NAME

PLAN SHEETS FORWARDED BY DATE
 CHECKED BY
 ALIGNED CHECKED
 NOTE BOOK NO.
 CAD FILE NAME

CTE ENGINEERS
 CONSOER TOWNSEND ENVIRODYNE ENGINEERS, INC.
 303 EAST WACKER DRIVE, SUITE 600
 CHICAGO, ILLINOIS 60601-5202, PHONE: (312) 938-0300

REVISIONS	
NAME	DATE

ILLINOIS DEPARTMENT OF TRANSPORTATION
 F.A.I. 90/94 (DAN RYAN EXPRESSWAY)
 63rd ST TO 59th ST (FRONTAGE ROAD & RAMPS)

**PROPOSED PROFILES
 WENTWORTH AVENUE**

SCALE: H: 1"=20', V: 1"=5'
 DATE: October 29, 2004

DRAWN BY: NJH
 CHECKED BY: RMG

10/29/2004 10:02:00 AM