
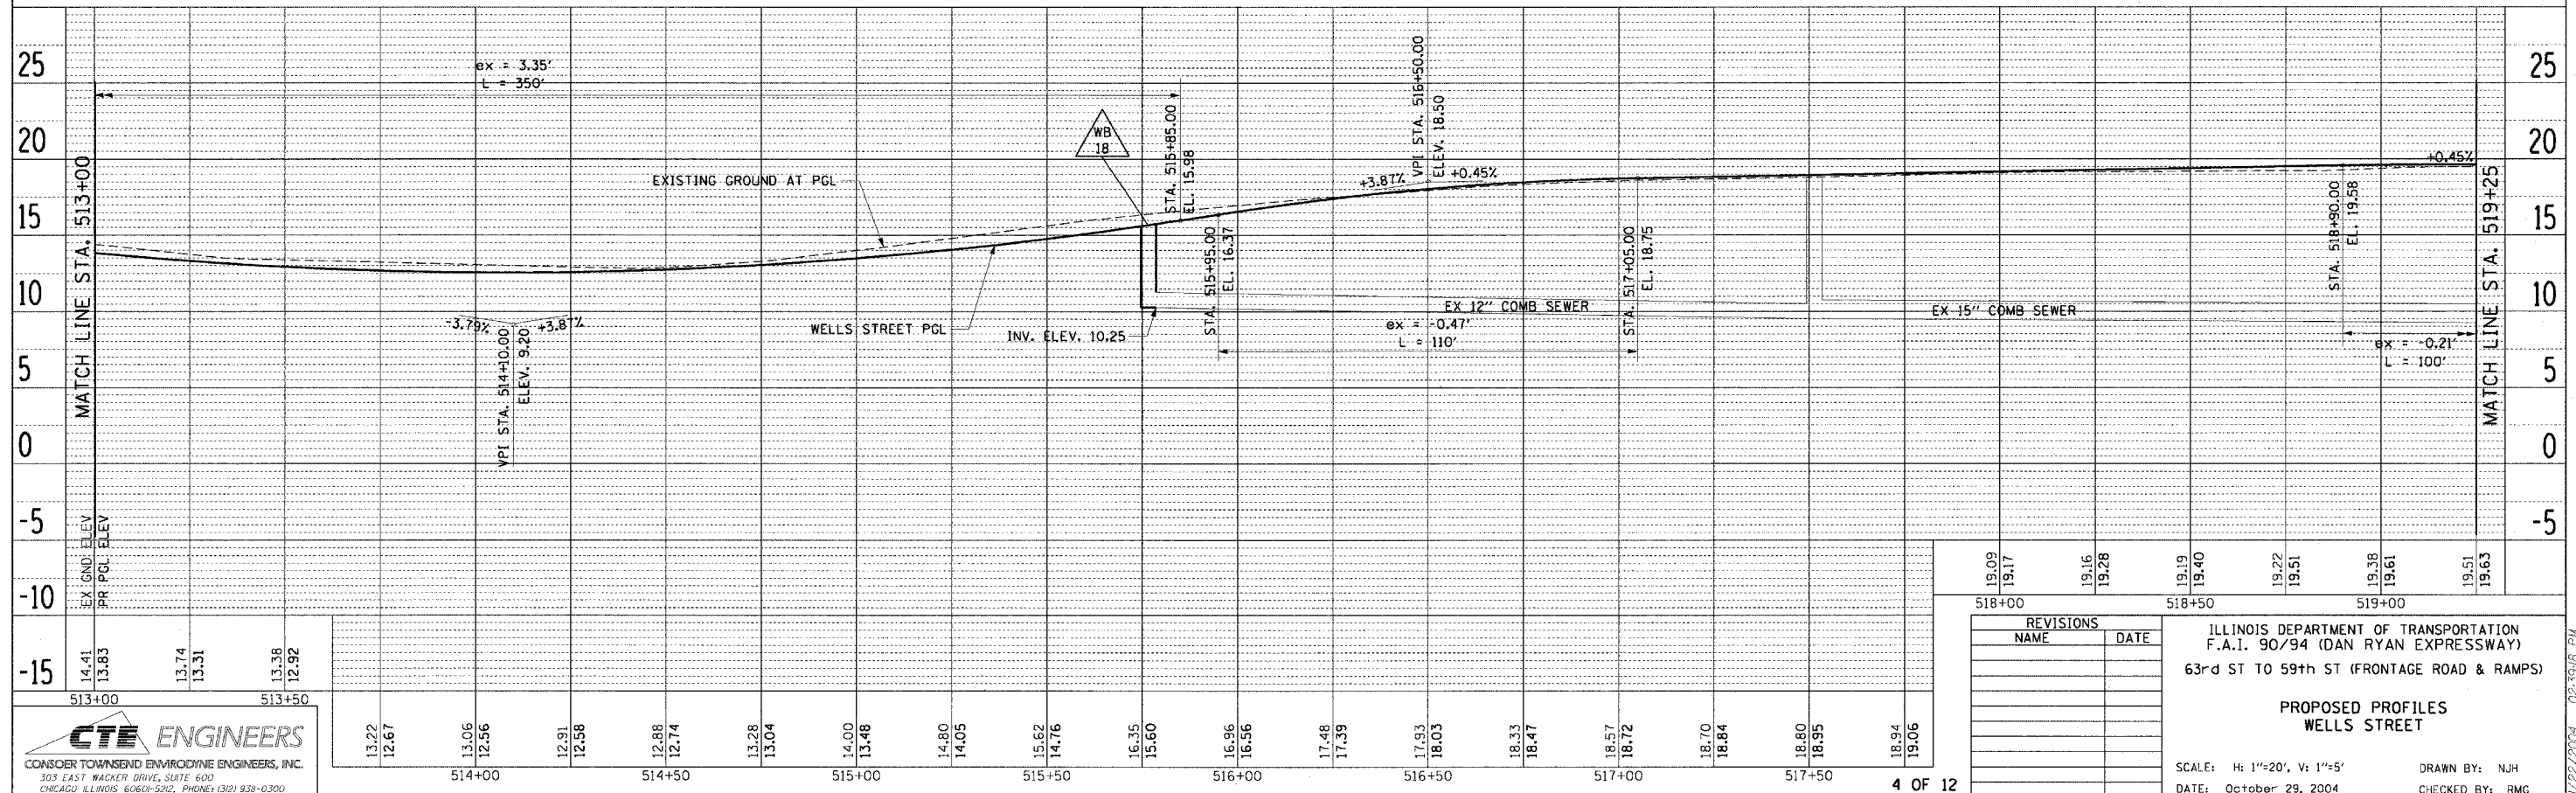


F.A.I. RTE.	SECTION	COUNTY	TOTAL SHEETS	SHEET NO.
90/94	2021-922PT.1-AC	COOK	460	54
STA. 506+92.81		TO STA. 519+25		
FED. ROAD DIST. NO. 1 ILLINOIS FED. AID PROJECT				

PLAN	DATE
SURVEYED	BY
PLOTTED	BY
CHECKED	BY
NO. OF WAY CHECKED	
NO.	
FILE NAME	

PLAN	DATE
SURVEYED	BY
PLOTTED	BY
CHECKED	BY
NO. OF WAY CHECKED	
NO.	
FILE NAME	

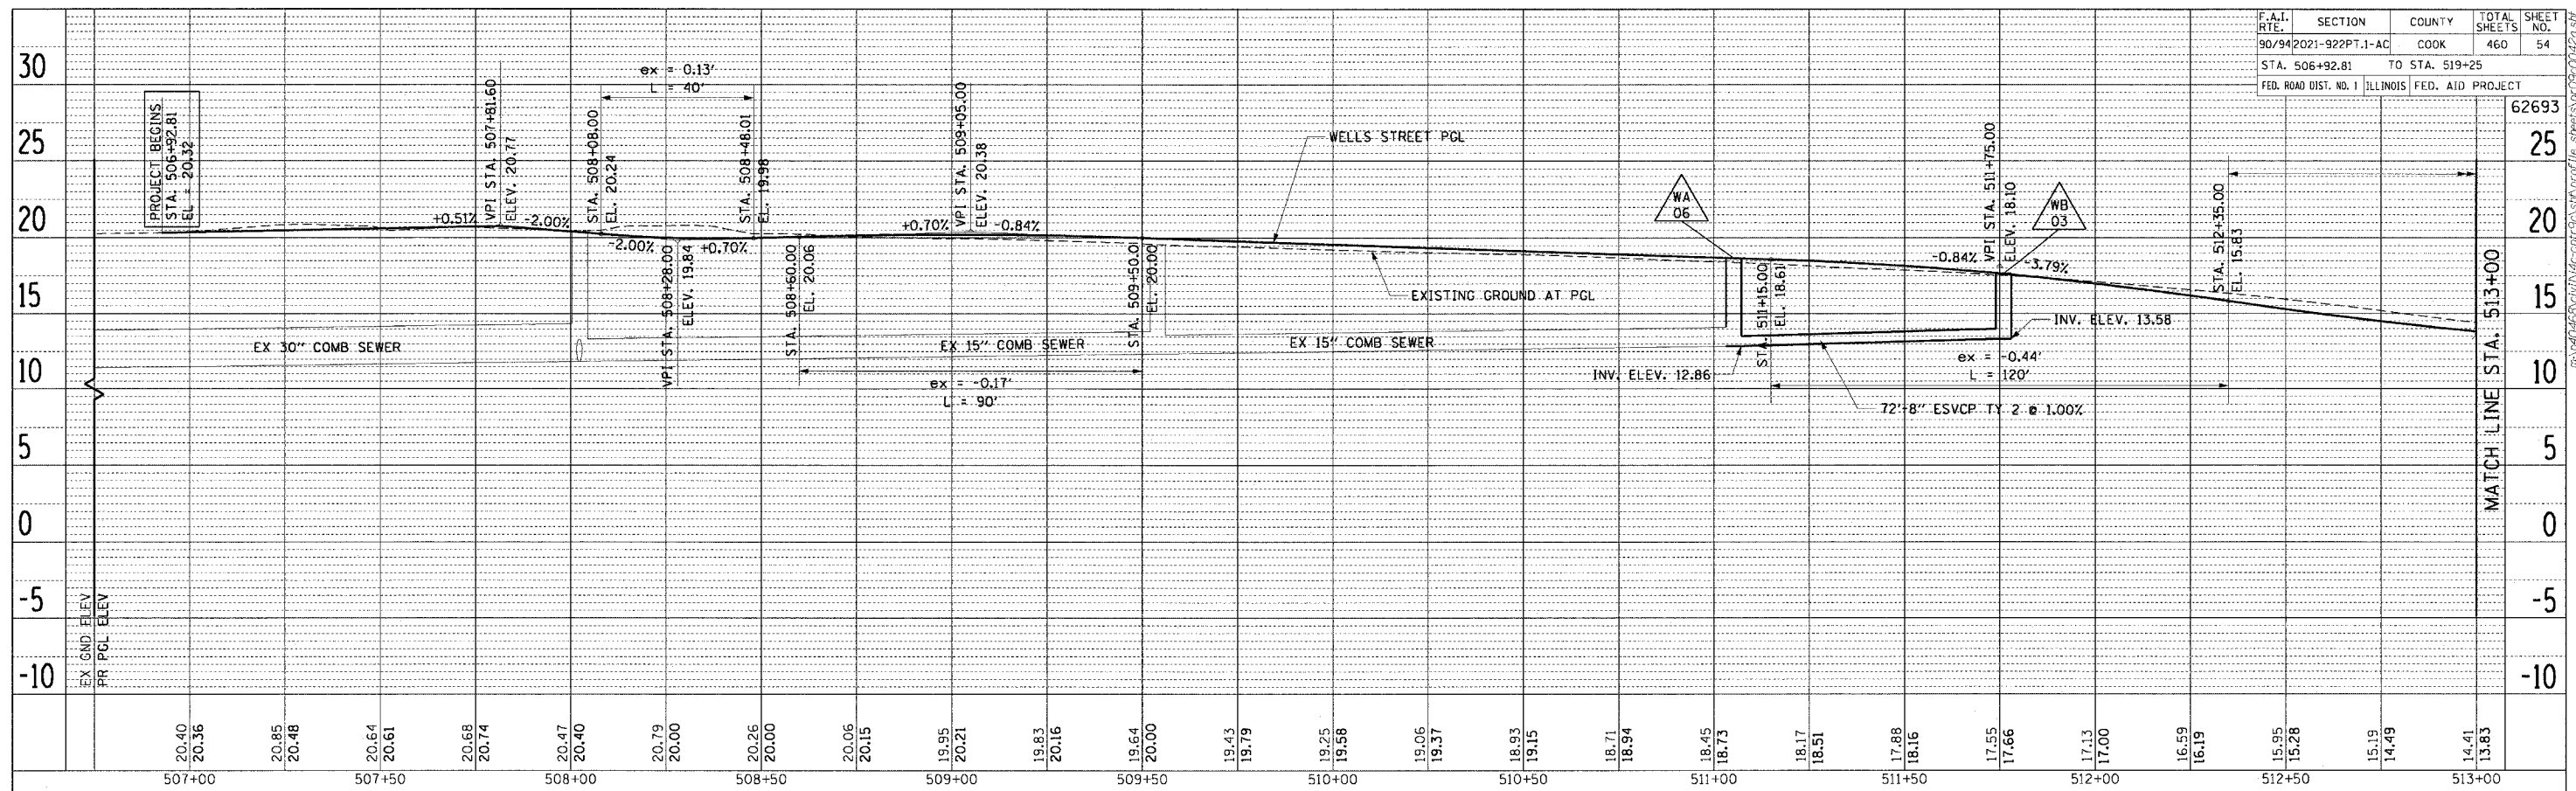

CTE ENGINEERS
 CONSOER TOWNSEND ENVIRONMENTAL ENGINEERS, INC.
 303 EAST WACKER DRIVE, SUITE 600
 CHICAGO, ILLINOIS 60601-5202, PHONE: (312) 938-0300

REVISIONS	
NAME	DATE

ILLINOIS DEPARTMENT OF TRANSPORTATION
 F.A.I. 90/94 (DAN RYAN EXPRESSWAY)
 63rd ST TO 59th ST (FRONTAGE ROAD & RAMPS)

**PROPOSED PROFILES
 WELLS STREET**

SCALE: H: 1"=20', V: 1"=5'
 DATE: October 29, 2004

DRAWN BY: NJH
 CHECKED BY: RMG

11/22/2004 02:39:18 PM