
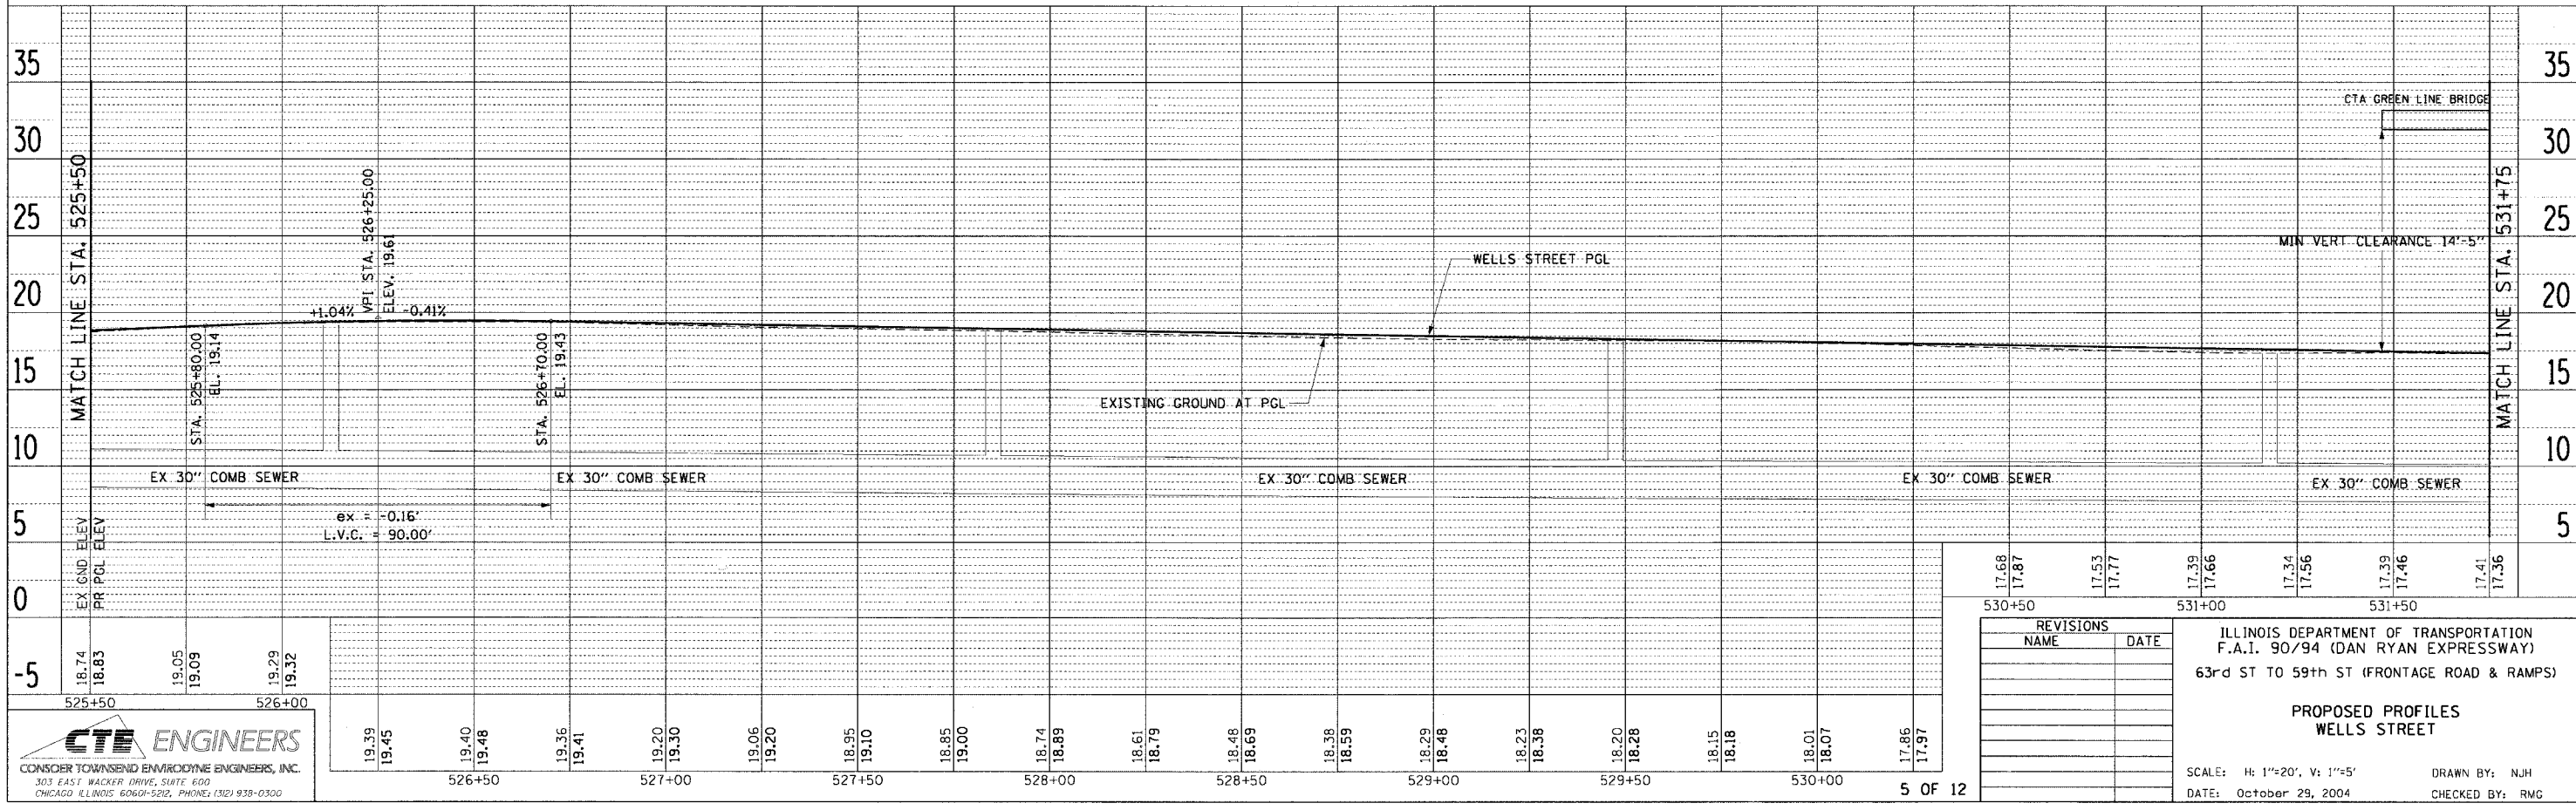


PLAN	REVISIONS	DATE
NO. _____	BY _____	
ALIGNED CHECKED	PLOTTED	
DATE _____	DATE _____	
FILE NAME _____	FILE NAME _____	

PLAN	REVISIONS	DATE
NO. _____	BY _____	
ALIGNED CHECKED	PLOTTED	
DATE _____	DATE _____	
FILE NAME _____	FILE NAME _____	

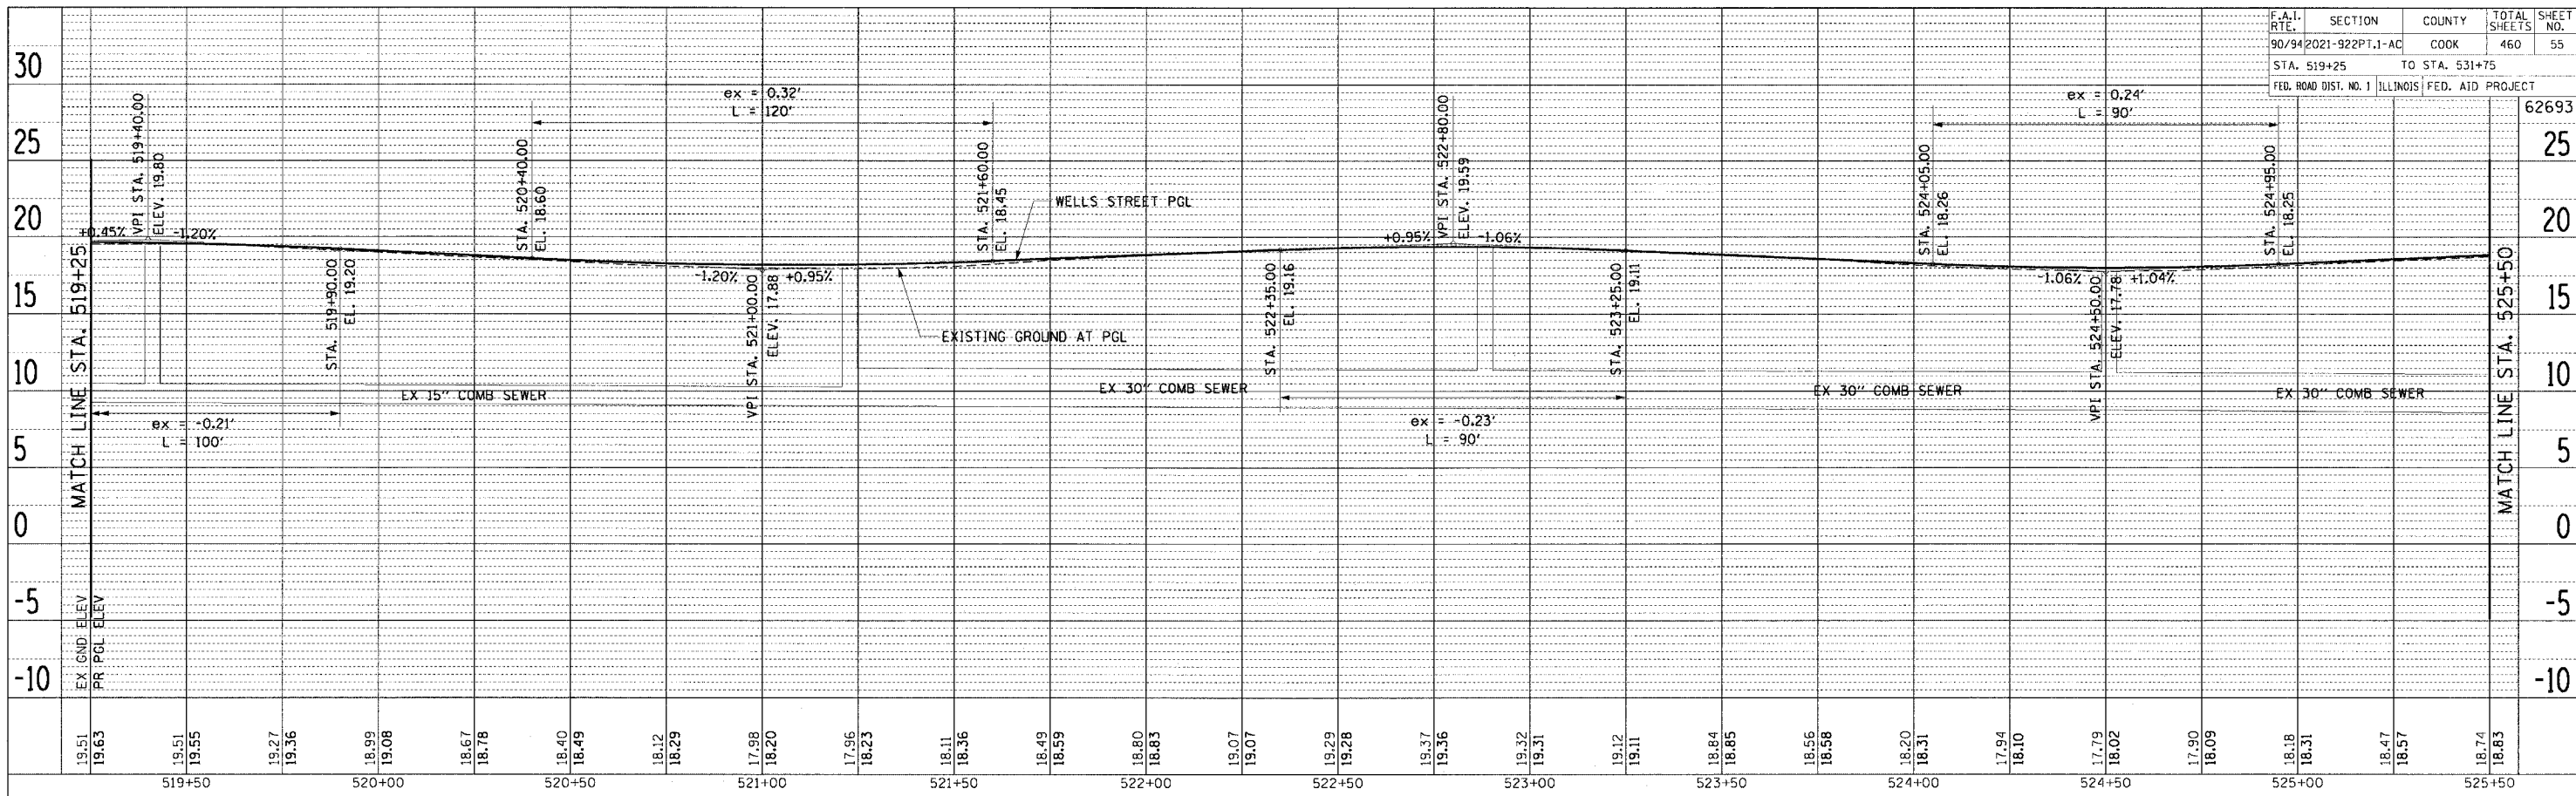

CTE ENGINEERS
 CONSIDER TOWNSEND ENVIRONMENTAL ENGINEERS, INC.
 303 EAST WACKER DRIVE, SUITE 600
 CHICAGO, ILLINOIS 60601-5212, PHONE: (312) 938-0300

REVISIONS	DATE

ILLINOIS DEPARTMENT OF TRANSPORTATION
 F.A.I. 90/94 (DAN RYAN EXPRESSWAY)
 63rd ST TO 59th ST (FRONTAGE ROAD & RAMPS)
**PROPOSED PROFILES
 WELLS STREET**
 SCALE: H: 1"=20', V: 1"=5'
 DATE: October 29, 2004
 DRAWN BY: NJH
 CHECKED BY: RMG

F.A.I. PROJECT	SECTION	COUNTY	TOTAL SHEETS	SHEET NO.
90/94 2021-922PT.1-AC		COOK	460	55
STA. 519+25	TO STA. 531+75			
FED. ROAD DIST. NO. 1	ILLINOIS	FED. AID PROJECT		

10/24/2004 10:21:14 AM