

F.A.I. RTE.	SECTION	COUNTY	TOTAL SHEETS	SHEET NO.
90/94	2021-922PT.1-AC	COOK	460	56
STA. 531+75		TO STA. 535+32.53		
FED. ROAD DIST. NO. 1		ILLINOIS FED. AID PROJECT		

62693

30

25

20


15

10

5

0

-5

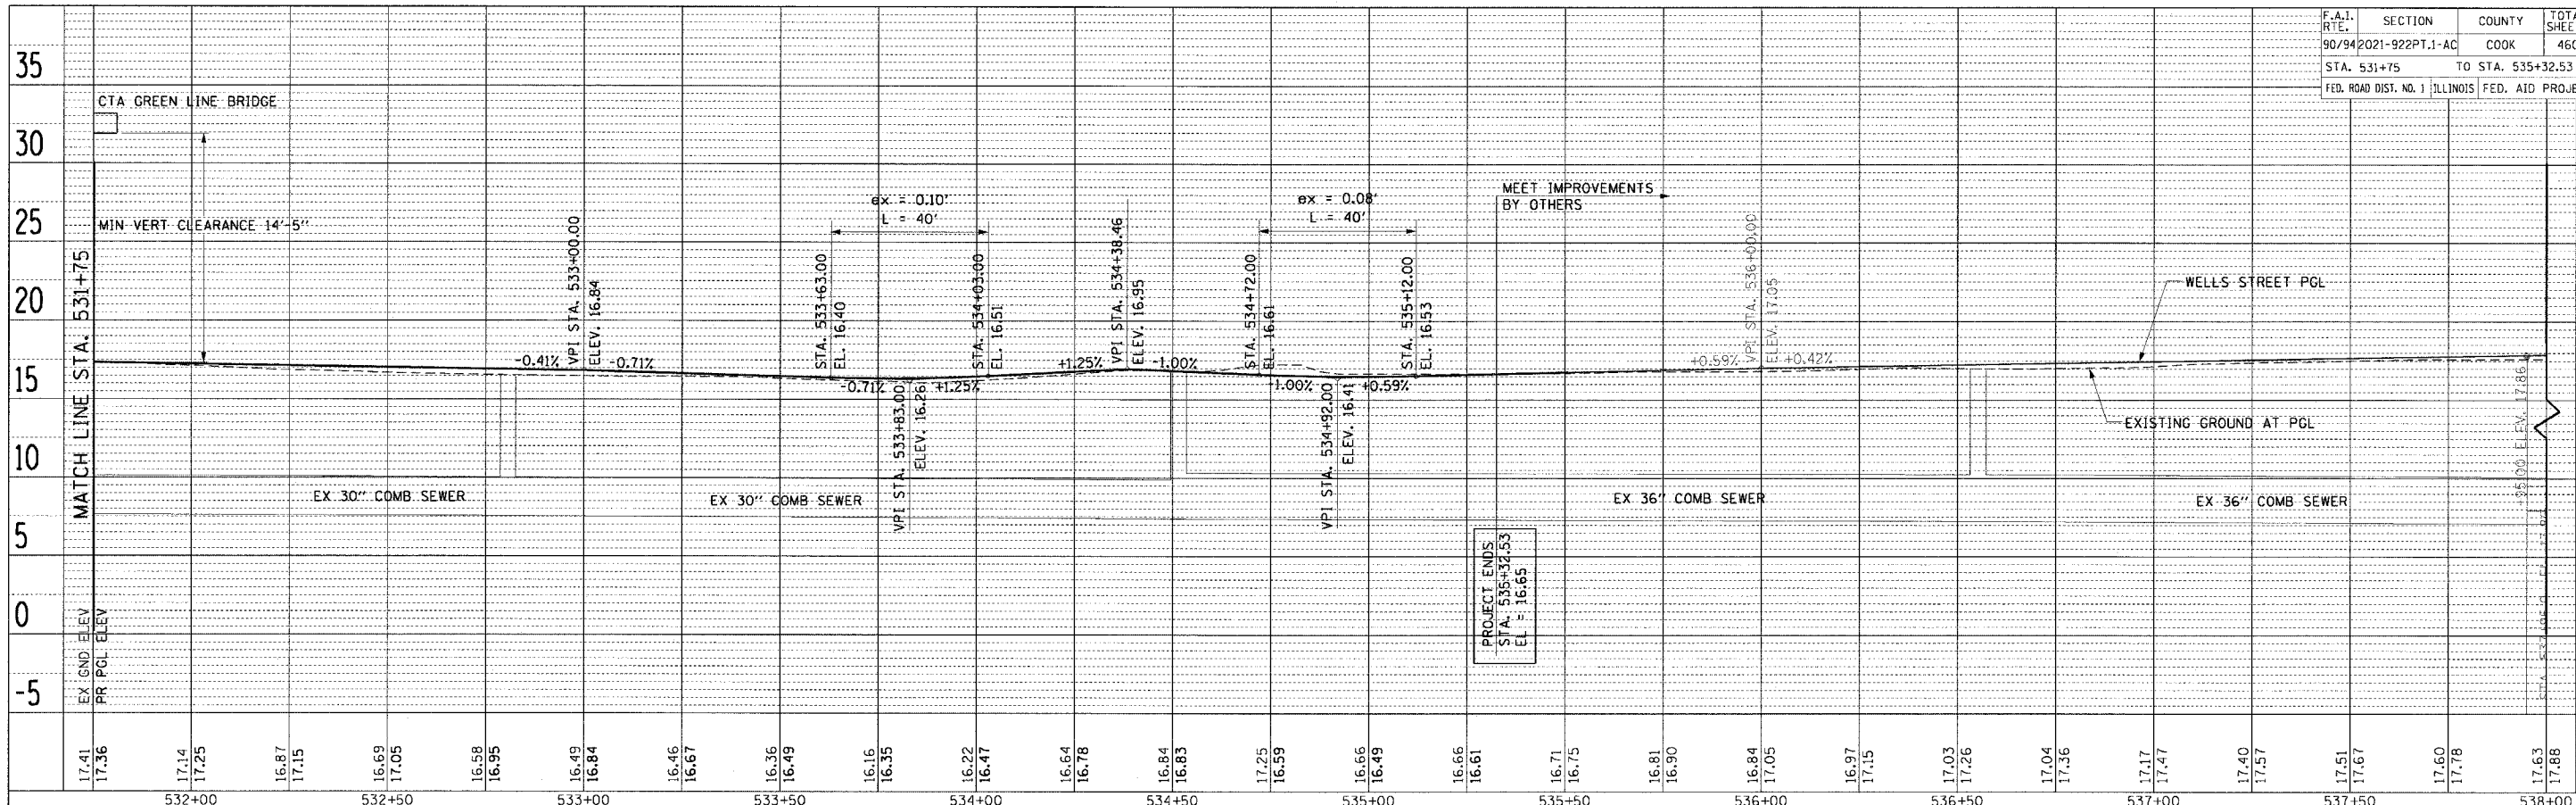

PLAN	DATE
BY	
REVISIONS	
PLOTTED	
ALIGNMENT CHECKED	
NOTE BOOK NO.	
ADD FILE NAME	
ADD FILE NAME	

PLAN	DATE
BY	
REVISIONS	
PLOTTED	
ALIGNMENT CHECKED	
NOTE BOOK NO.	
ADD FILE NAME	
ADD FILE NAME	



REVISIONS	
NAME	DATE

ILLINOIS DEPARTMENT OF TRANSPORTATION  
 F.A.I. 90/94 (DAN RYAN EXPRESSWAY)  
 63rd ST TO 59th ST (FRONTAGE ROAD & RAMPS)

PROPOSED PROFILES  
 WELLS STREET

SCALE: H: 1"=20', V: 1"=5'  
 DATE: October 29, 2004

DRAWN BY: JB  
 CHECKED BY: RMG

10/24/2004 11:02:16 AM