


F.A.I. RTE.	SECTION	COUNTY	TOTAL SHEETS	SHEET NO.
90/94	2021-922PT.1-AC	COOK	460	58
STA. 9012+50		TO STA. 9018+68.64		62693
FED. ROAD DIST. NO. 1 ILLINOIS FED. AID PROJECT				

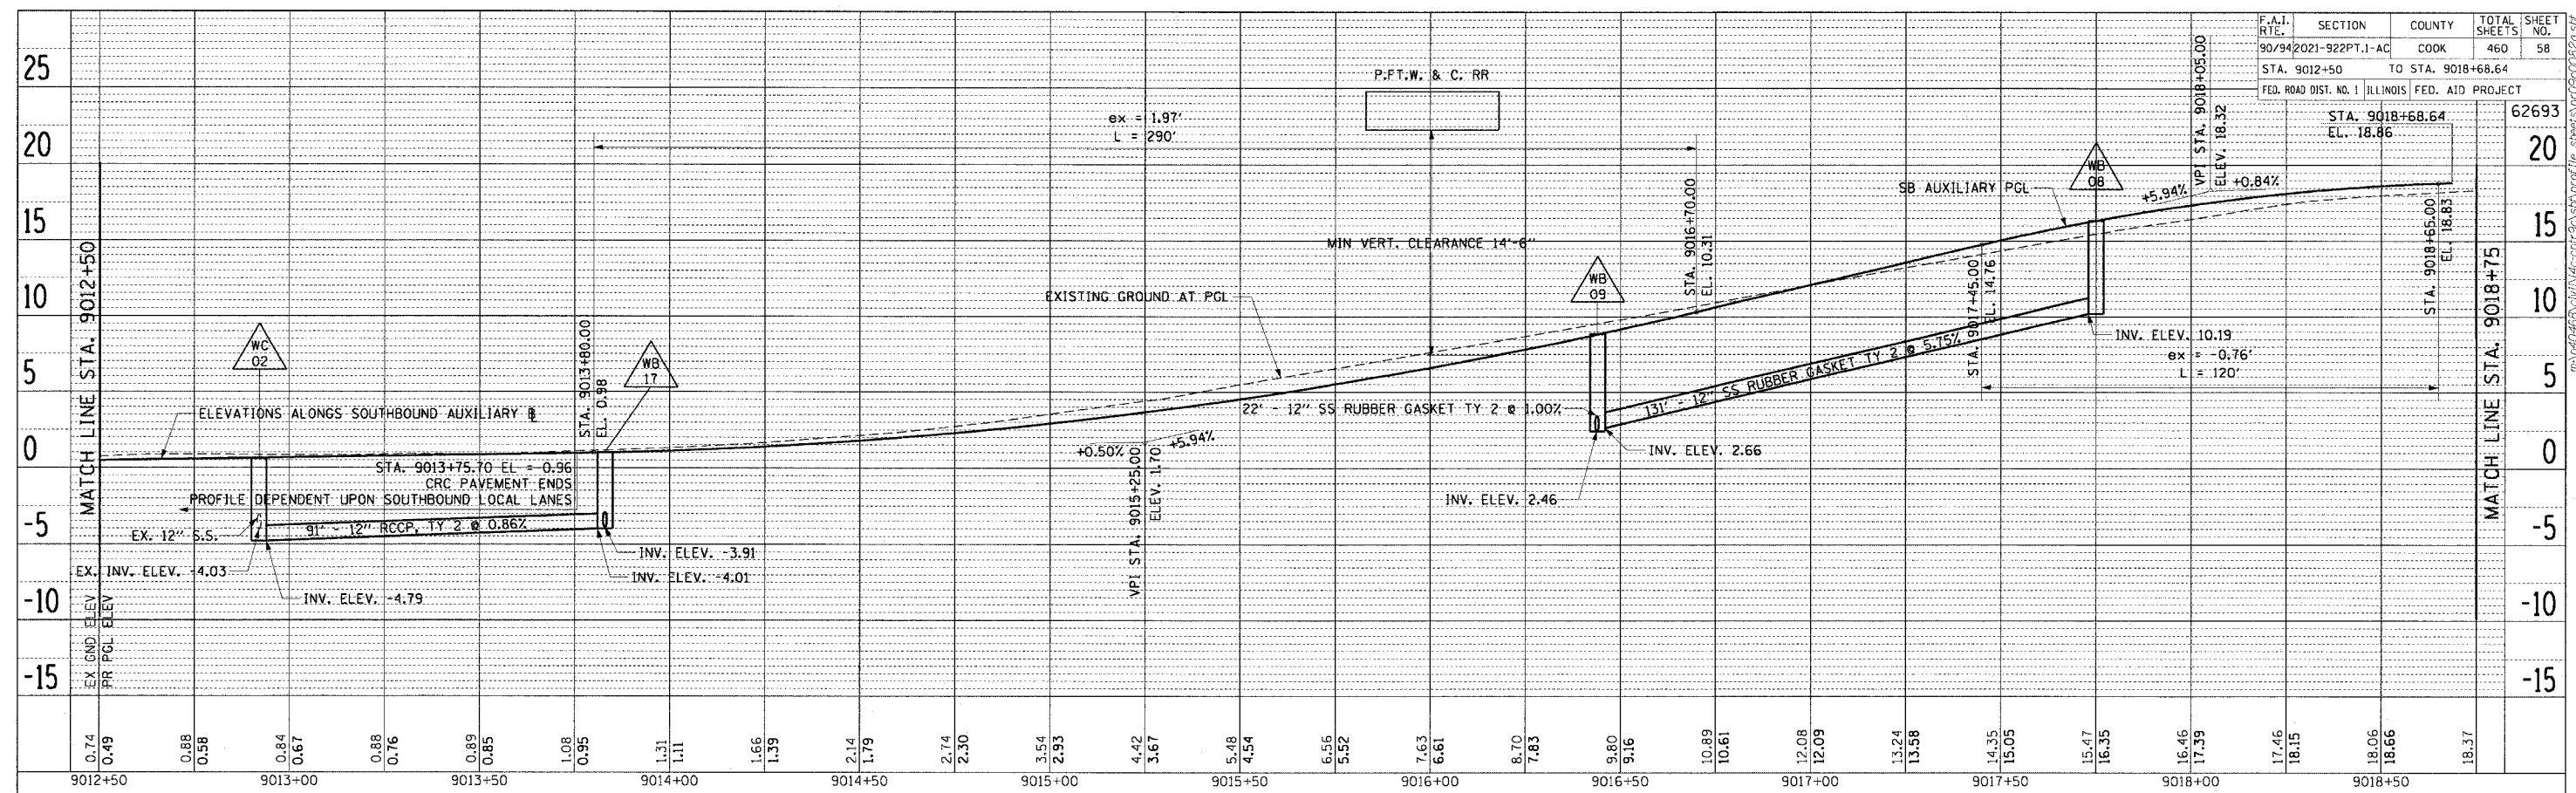

PLAN	DATE
BY	
REVISIONS	
PLotted	
Checked	
NOTE BOOK	
NO.	

PLAN	DATE
BY	
REVISIONS	
PLotted	
Checked	
NOTE BOOK	
NO.	



**CTE ENGINEERS**  
 CONSOER TOWNSEND ENVIRONMENTAL ENGINEERS, INC.  
 303 EAST WACKER DRIVE, SUITE 600  
 CHICAGO, ILLINOIS 60601-5212, PHONE: (312) 938-0300

REVISIONS	
NAME	DATE

ILLINOIS DEPARTMENT OF TRANSPORTATION  
 F.A.I. 90/94 (DAN RYAN EXPRESSWAY)  
 63rd ST TO 59th ST (FRONTAGE ROAD & RAMPS)

**PROPOSED PROFILES  
 SOUTHBOUND AUXILIARY LANES**

SCALE: H: 1"=20', V: 1"=5'  
 DATE: October 29, 2004  
 DRAWN BY: NJH  
 CHECKED BY: RMG

11/22/2004 02:35:21 PM