
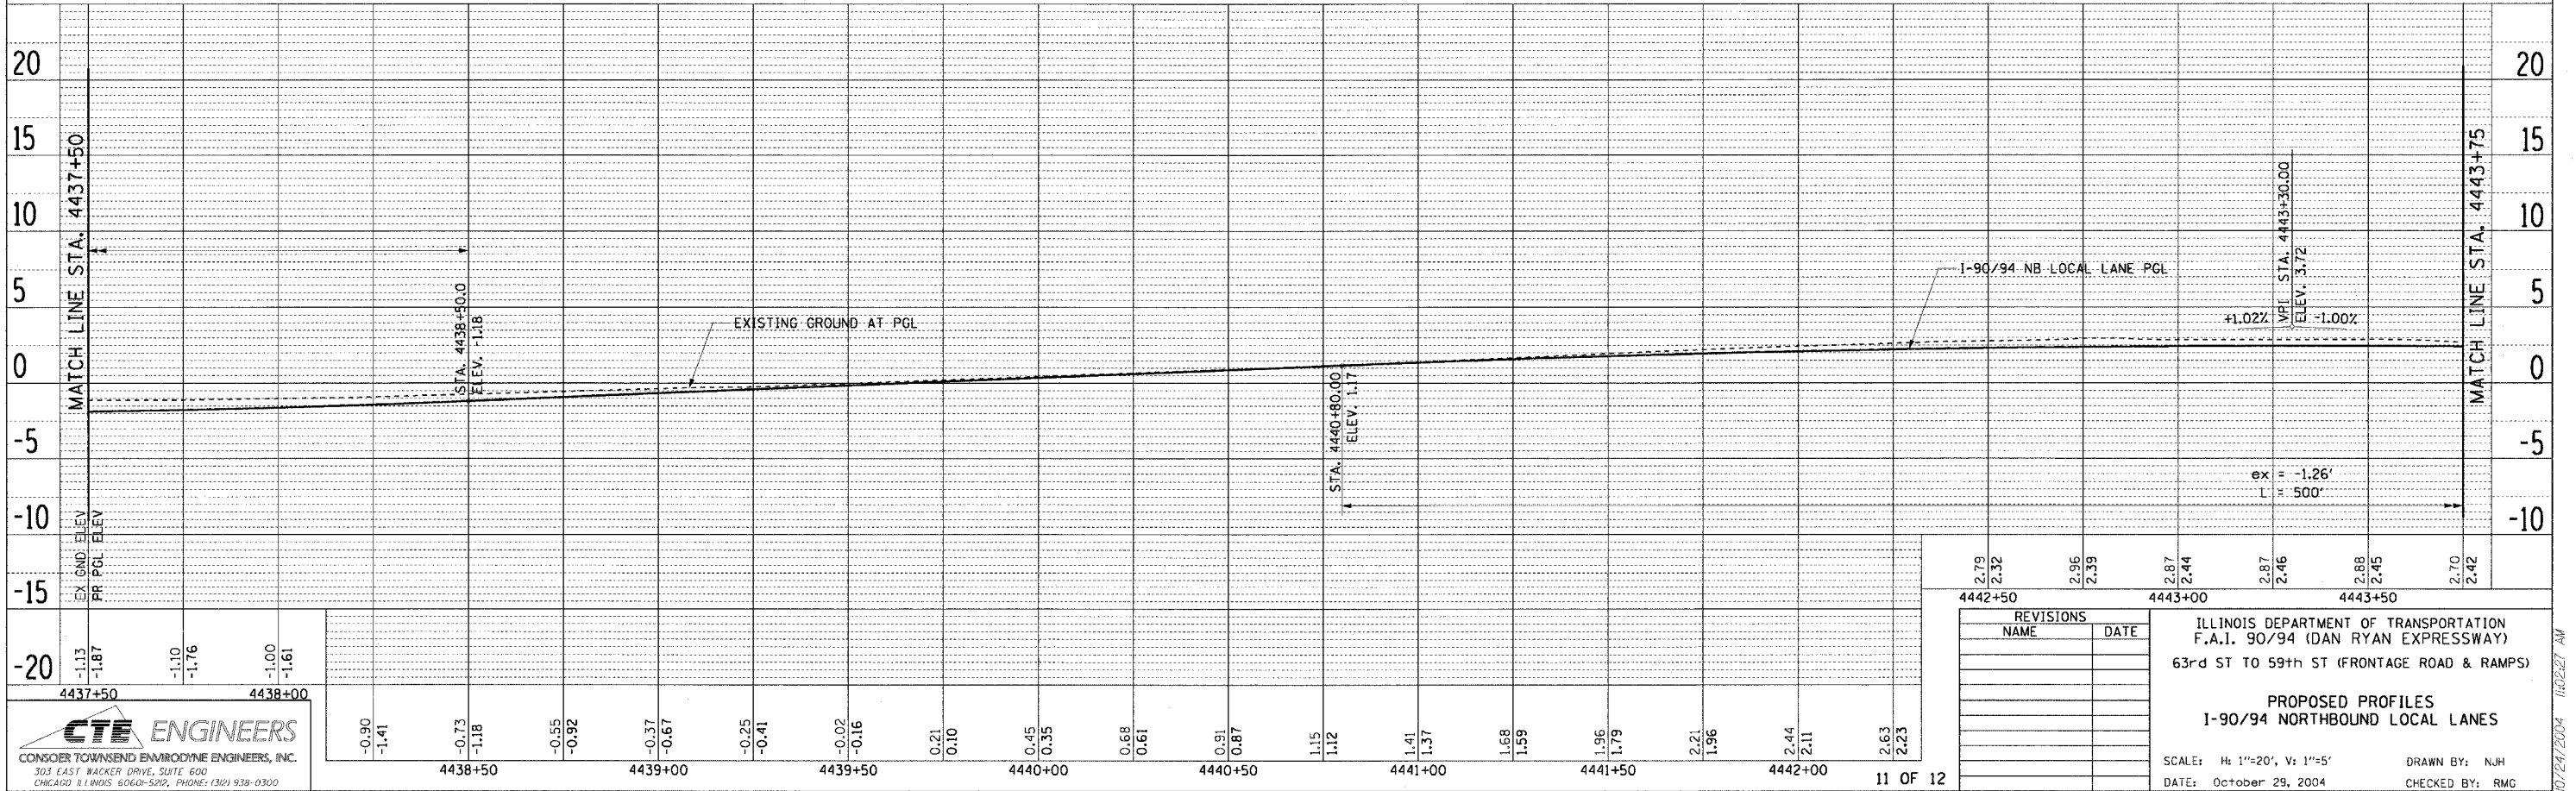


FOR INFORMATION ONLY

F.A.I. SECTION COUNTY TOTAL SHEETS SHEET NO.	90/94 2021-922PT.1-AC COOK 460 61
STA. 4431+25.00 TO STA. 4443+75.00	
FED. ROAD DIST. NO. 1 ILLINOIS FED. AID PROJECT	62693

PLAN	DESIGNED BY	DATE
EXAMINED	BY	
NOTED	BY	
APPROVED	BY	
NO.		

PLAN	DESIGNED BY	DATE
EXAMINED	BY	
NOTED	BY	
APPROVED	BY	
NO.		

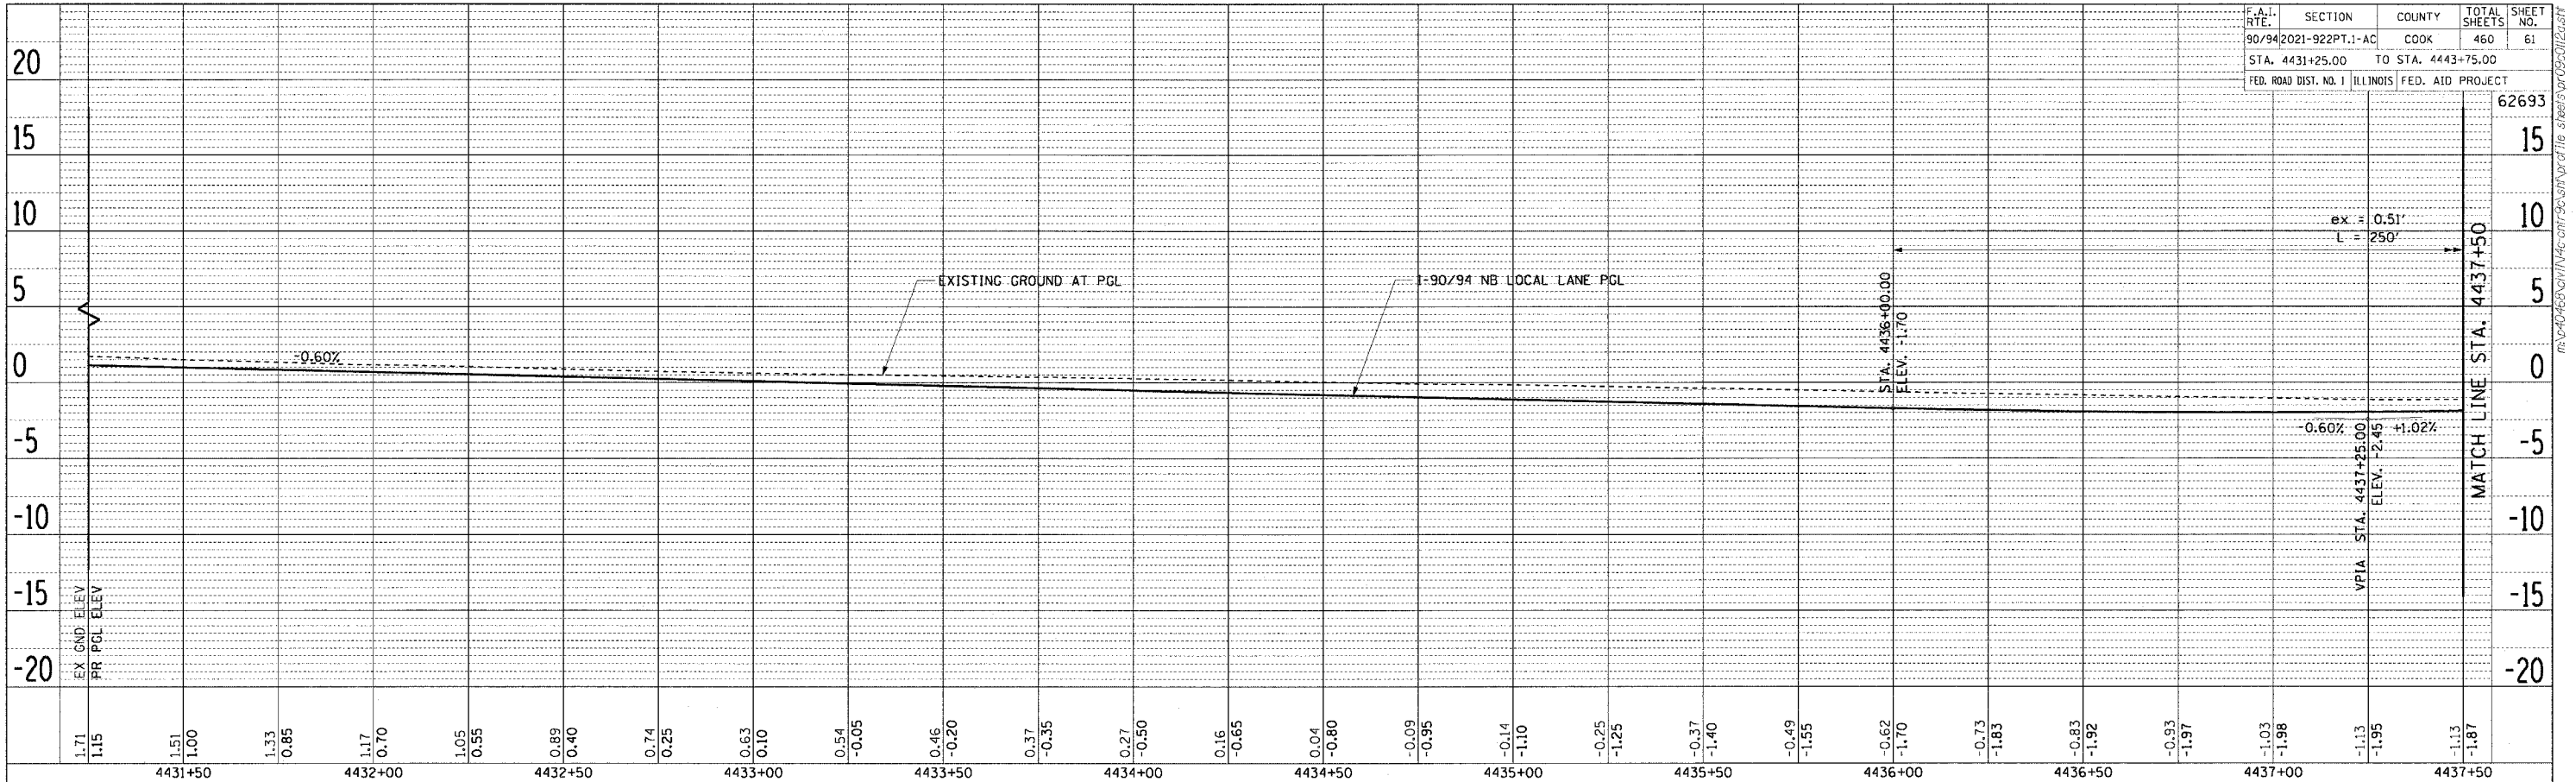

CTE ENGINEERS
 CONSER TOWNSEND ENGINEERS, INC.
 303 EAST WACKER DRIVE, SUITE 600
 CHICAGO, ILLINOIS 60601-5002, PHONE: (312) 938-0300

REVISIONS	
NAME	DATE

ILLINOIS DEPARTMENT OF TRANSPORTATION
 F.A.I. 90/94 (DAN RYAN EXPRESSWAY)
 63rd ST TO 59th ST (FRONTAGE ROAD & RAMPS)

PROPOSED PROFILES
 I-90/94 NORTHBOUND LOCAL LANES

SCALE: H: 1"=20', V: 1"=5'
 DATE: October 29, 2004

DRAWN BY: NJH
 CHECKED BY: RMG

FOR INFORMATION ONLY

10/24/2004 11:02:27 AM