



FOR INFORMATION ONLY

F.A.I. RTE.	SECTION	COUNTY	TOTAL SHEETS	SHEET NO.
90/94	2021-922PT.J-AC	COOK	460	62
STA. 3428+00.00		TO STA. 3440+25.00		
FED. ROAD DIST. NO. 1		ILLINOIS FED. AID PROJECT		

PLAN	SURVEYED	BY	DATE
NOTE BOOK NO.	ALIGNED		
	CHECKED		
	BY		
	FILE NAME		

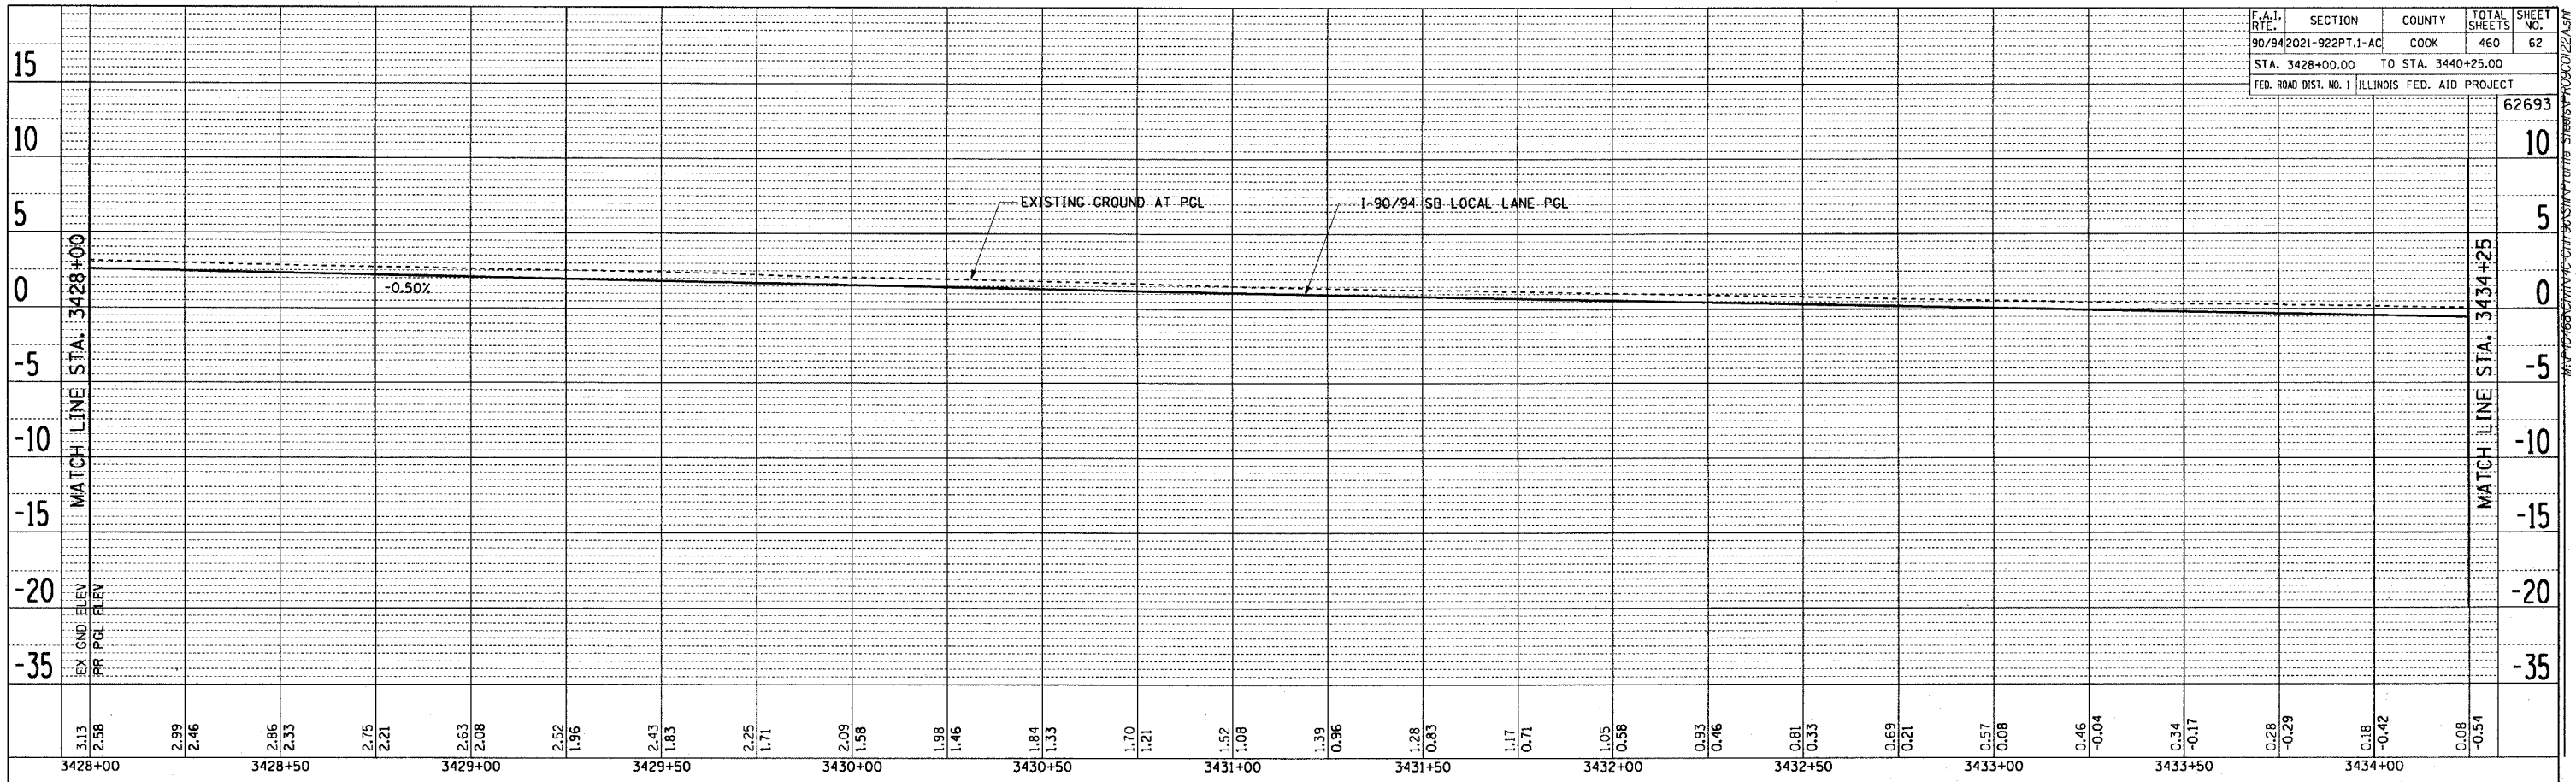

PLAN	SURVEYED	BY	DATE
NOTE BOOK NO.	ALIGNED		
	CHECKED		
	BY		
	FILE NAME		

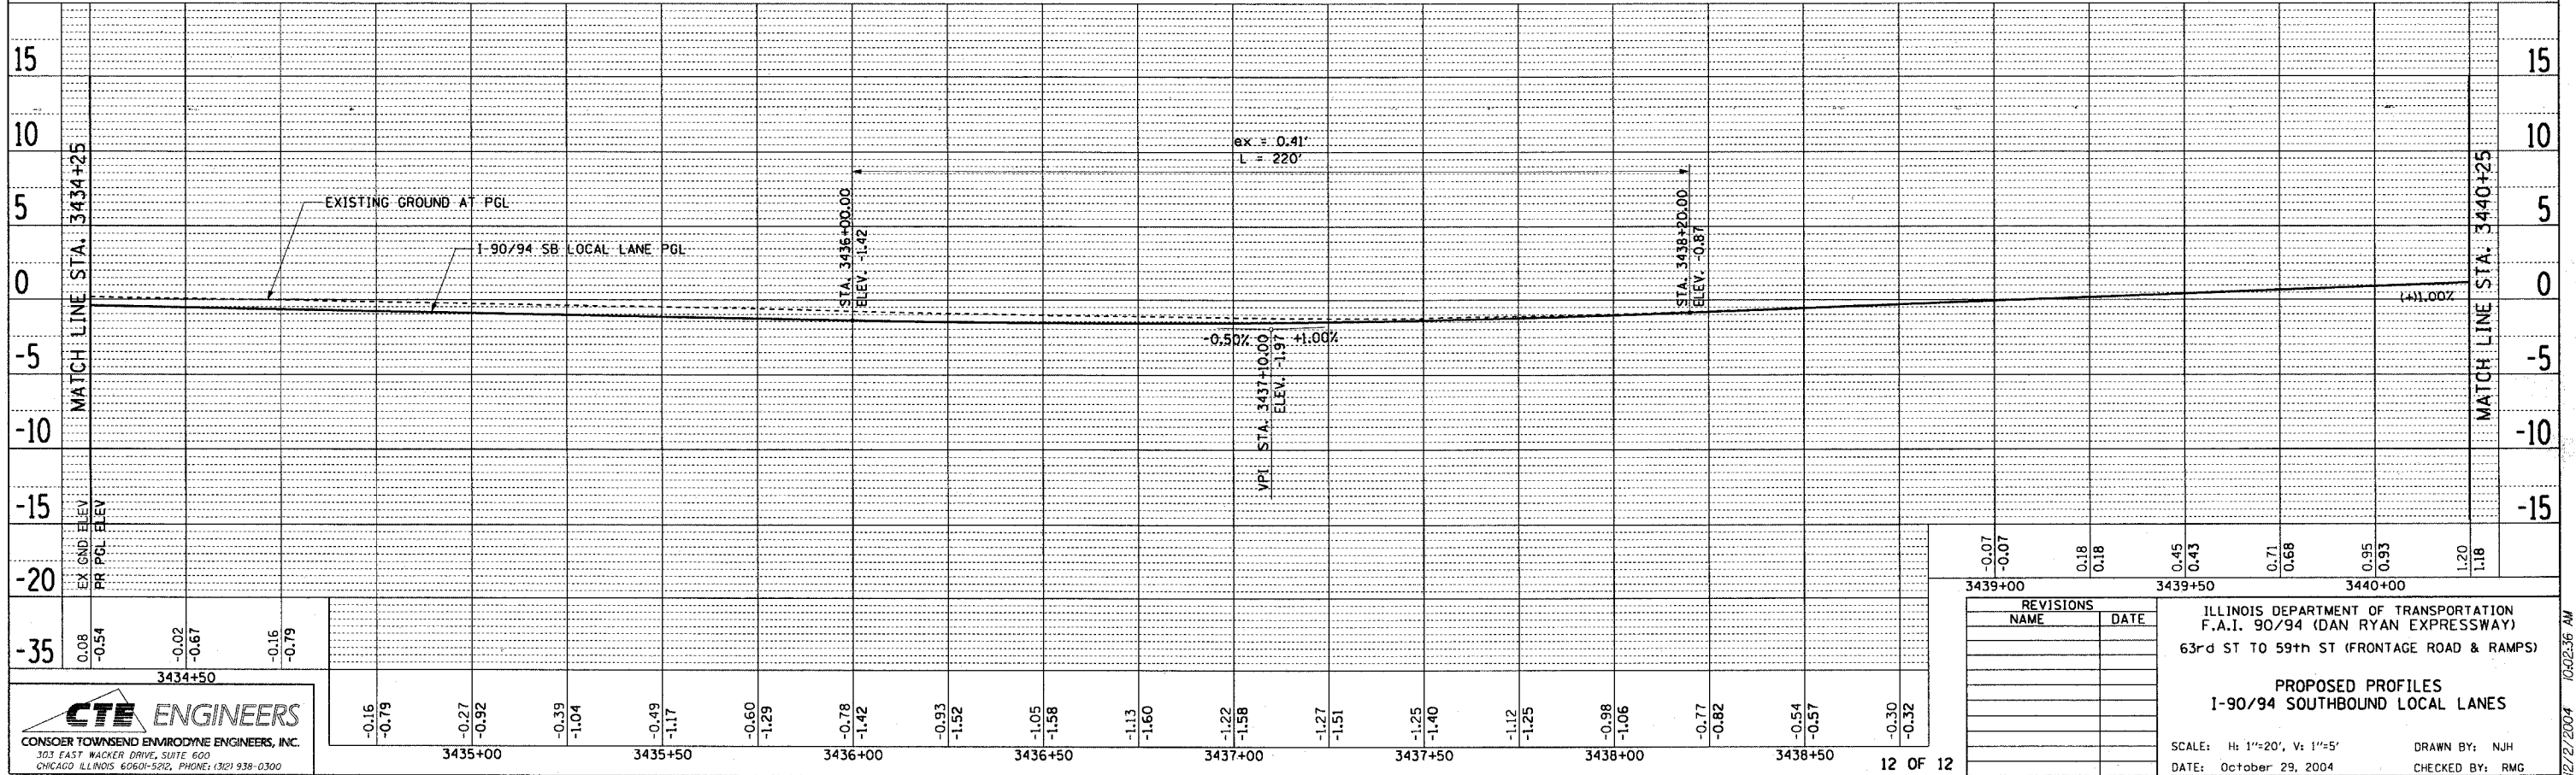

CTE ENGINEERS
 CONSOR TOWNSEND ENVIRONMENTAL ENGINEERS, INC.
 303 EAST WACKER DRIVE, SUITE 600
 CHICAGO ILLINOIS 60601-5212, PHONE: (312) 938-0300

REVISIONS	NAME	DATE

ILLINOIS DEPARTMENT OF TRANSPORTATION
 F.A.I. 90/94 (DAN RYAN EXPRESSWAY)
 63rd ST TO 59th ST (FRONTAGE ROAD & RAMPS)

PROPOSED PROFILES
 I-90/94 SOUTHBOUND LOCAL LANES

SCALE: H: 1"=20', V: 1"=5'
 DATE: October 29, 2004

DRAWN BY: NJH
 CHECKED BY: RMG

FOR INFORMATION ONLY

12/2/2004 10:02:36 AM