


F.A.I. RTE.	SECTION	COUNTY	TOTAL SHEETS	SHEET NO.
90/94	2021-922PT.1-AC	COOK	460	136
STA.	TO STA.			
FED. ROAD DIST. NO. 1	ILLINOIS FED. AID PROJECT		62693	

MATCH LINE STA. 521+00

MATCH LINE STA. 117+50

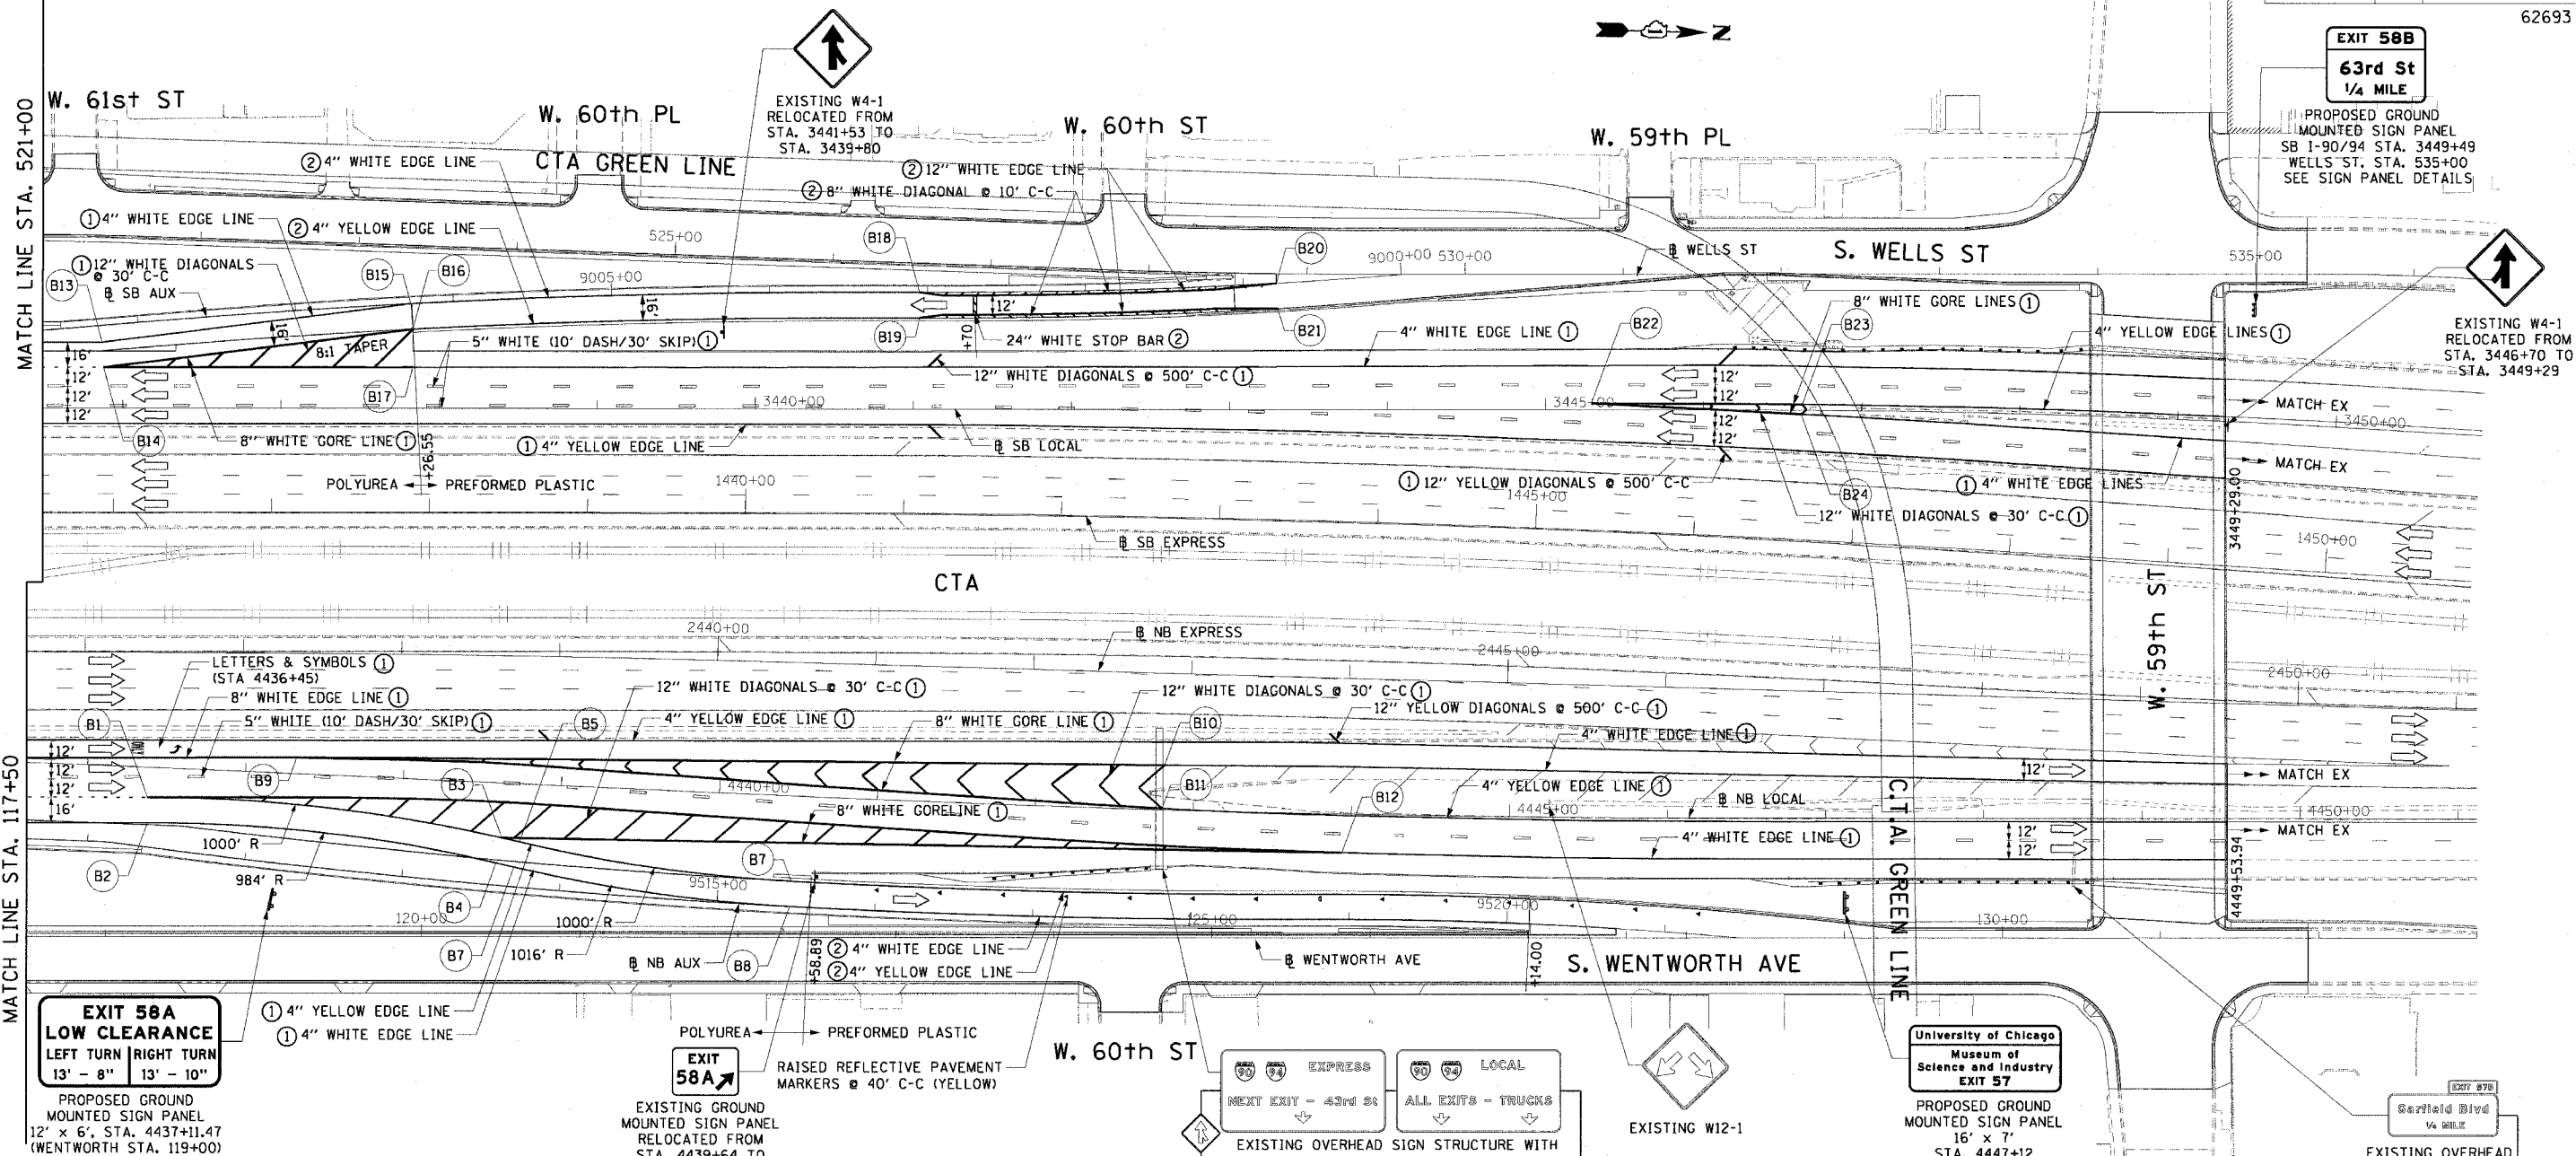

**EXIT 58A**  
**LOW CLEARANCE**  
 LEFT TURN 13' - 8"  
 RIGHT TURN 13' - 10"  
 PROPOSED GROUND MOUNTED SIGN PANEL  
 12' x 6', STA. 4437+11.47  
 (WENTWORTH STA. 119+00)

**EXIT 58A**  
 RAISED REFLECTIVE PAVEMENT MARKERS @ 40' C-C (YELLOW)  
 EXISTING GROUND MOUNTED SIGN PANEL  
 RELOCATED FROM STA. 4439+64 TO STA. 9515+61


EXISTING OVERHEAD SIGN STRUCTURE WITH W4-1 MOUNTED TO LEFT SUPPORT  
 NEXT EXIT - 43rd St  
 ALL EXITS - TRUCKS

**University of Chicago**  
**Museum of Science and Industry**  
**EXIT 57**  
 PROPOSED GROUND MOUNTED SIGN PANEL  
 16' x 7'  
 STA. 4447+12  
 (WENTWORTH STA. 129+00)

EXISTING OVERHEAD SIGN STRUCTURE-CANTILEVER  
 Garfield Blvd  
 1/4 MILE

PT.	STATION	OFFSET	PT.	STATION	OFFSET
B1	9511+34.12	31.41' LT	B13	9008+23.53	10.63' LT
B2	9511+36.12	15.54' LT	B14	9008+23.86	26.66' LT
B3	9513+60.83	29.95' LT	B15	9006+27.12	0.00'
B4	9513+58.59	14.11' LT	B16	9006+26.55	16.00' LT
B5	9513+72.34	28.32' LT	B17	3437+83.40	25.64' LT
B7	9513+70.06	12.48' LT	B18	9003+05.00	0.00'
B7	9515+46.13	16.00' LT	B19	9003+05.00	16.00' LT
B8	9515+46.13	0.00'	B20	9000+79.24	0.00'
B9	4437+31.96	10.19' LT	B21	9000+79.24	16.00' LT
B10	4442+81.05	27.87' LT	B22	3445+29.06	4.15' LT
B11	4442+80.23	0.87' LT	B23	3446+62.43	3.61' LT
B12	4443+94.46	24.44' RT	B24	3446+61.66	2.53' RT

RAMP METER MARKING DETAIL

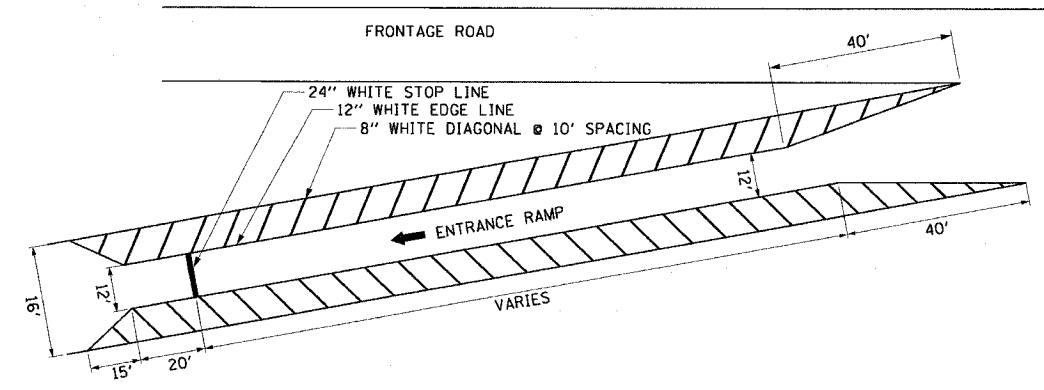

NOTES:

1. PREFORMED PLASTIC PAVEMENT MARKING APPLIED ALONG PERMANENT RAMPS ONLY.
2. POLYUREA PAVEMENT MARKING APPLIED ALONG TEMPORARY GORES AND LOCAL LANE LOCATIONS.
3. POLYUREA PAVEMENT MARKING APPLIED ALONG LANE LINES OF LOCAL LANE LOCATIONS.
4. FOR LETTERS AND SYMBOLS LEGEND, SEE PAVEMENT MARKING PLAN DRAWING 2 OF 2.
5. ALL STATION CALLOUTS ARE FROM EITHER THE NBAUX BASELINE OR SBAUX BASELINE, UNLESS OTHERWISE NOTED.

LEGEND

- ① POLYUREA PAVEMENT MARKING
- ② PREFORMED PLASTIC PAVEMENT MARKING

REVISIONS	
NAME	DATE

ILLINOIS DEPARTMENT OF TRANSPORTATION  
 F.A.I. 90/94 (DAN RYAN EXPRESSWAY)  
 63rd ST TO 59th ST (FRONTAGE ROAD & RAMPS)  
**PAVEMENT MARKING PLAN**  
**AND PROPOSED SIGNING**  
 SCALE: 1"=50'  
 DATE: October 29, 2004  
 DRAWN BY: AMM  
 CHECKED BY: RMG

11/24/2004 04:54:13 PM