


SIGN DETAIL

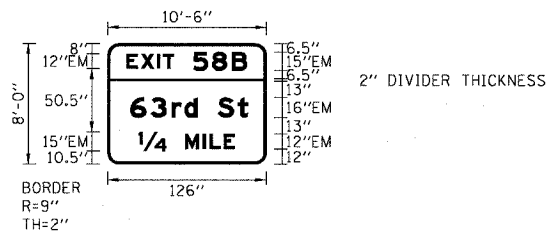

SIGN NUMBER	1S01G1094R059.0 LT
WIDTH x HEIGHT	10'-6" x 8'-0"
BORDER WIDTH	2"
CORNER RADIUS	9"
MOUNTING	Overhead
BACKGROUND	TYPE: REFLECTIVE COLOR: Green
LEGEND/BORDER	TYPE: REFLECTIVE COLOR: White

SYMBOL	X	Y	WID	HT


DIMENSIONS ARE IN INCHES.TENTHS

LETTER LOCATIONS ARE PANEL EDGE TO LOWER LEFT CORNER

LETTER POSITIONS (X)													LENGTH SERIES, SIZE			
E	X	I	T	S	B										95.7	EM12,EM15
15.2	26.5	39.3	44.1	67.9	83	98.9										
6	3	r	d	S	+										93.6	EM16/12
18	34.1	51	61.2	71.4	87.4	103.5										
1/4	M	I	L	E											76.6	EM15,EM12
24.7	61.7	75.8	81.2	92.5												

F.A.I. RTE.	SECTION	COUNTY	TOTAL SHEETS	SHEET NO.
90/94	2021-922PT.1-AC	COOK	460	148
STA.	TO STA.			
FED. ROAD DIST. NO. 1		ILLINOIS	FED. AID PROJECT	

62693

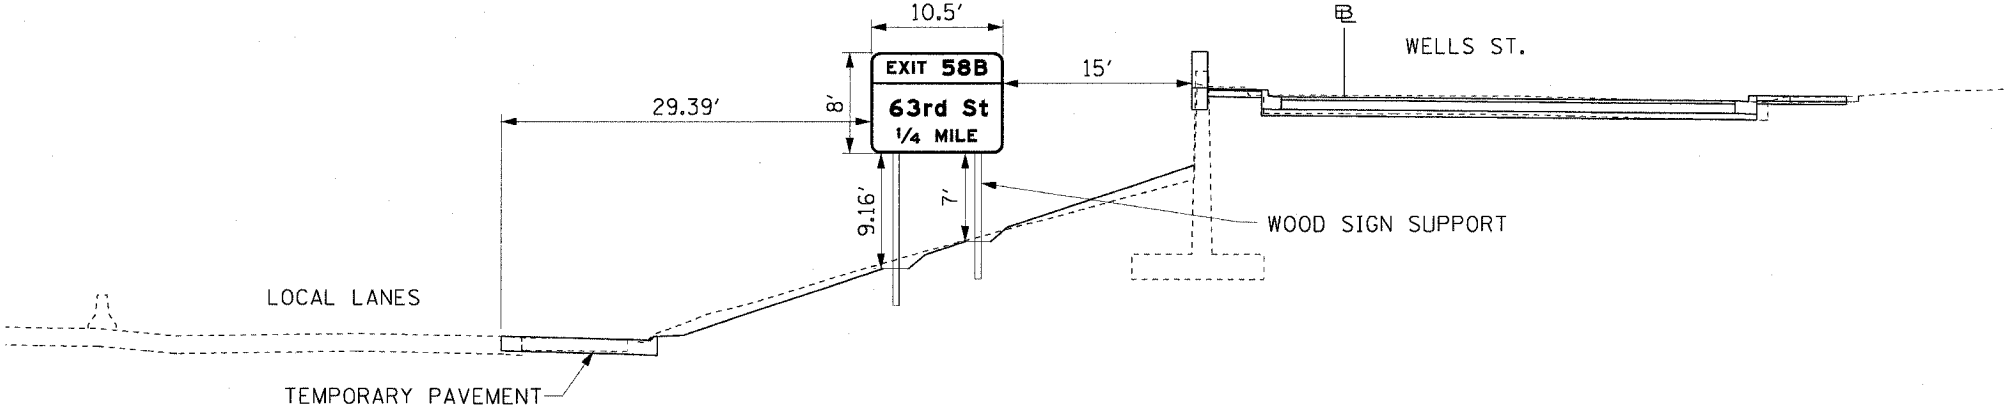

MOUNTING DETAIL
 PROPOSED GROUND MOUNTED SIGN PANEL
 WELLS ST. STA. 535+00.00 / S.B. I-90/94 STA. 3449+49
 LOOKING SOUTH



REVISIONS	
NAME	DATE

ILLINOIS DEPARTMENT OF TRANSPORTATION
 F.A.I. 90/94 (DAN RYAN EXPRESSWAY)
 63rd ST TO 59th ST (FRONTAGE ROAD & RAMPS)
 PERMANENT SIGN PANEL MOUNTING DETAILS
 PROPOSED GROUND MOUNTED SIGN PANEL
 SCALE: NONE
 DATE: October 29, 2004
 DRAWN BY: SWANG
 CHECKED BY: RMG