


F.A.I. RTE.	SECTION	COUNTY	TOTAL SHEETS	SHEET NO.
90/94	2021-922PT.1-AC	COOK	460	170
STA.	TO STA.			
FED. ROAD DIST. NO. 1	ILLINOIS	FED. AID PROJECT		

62693

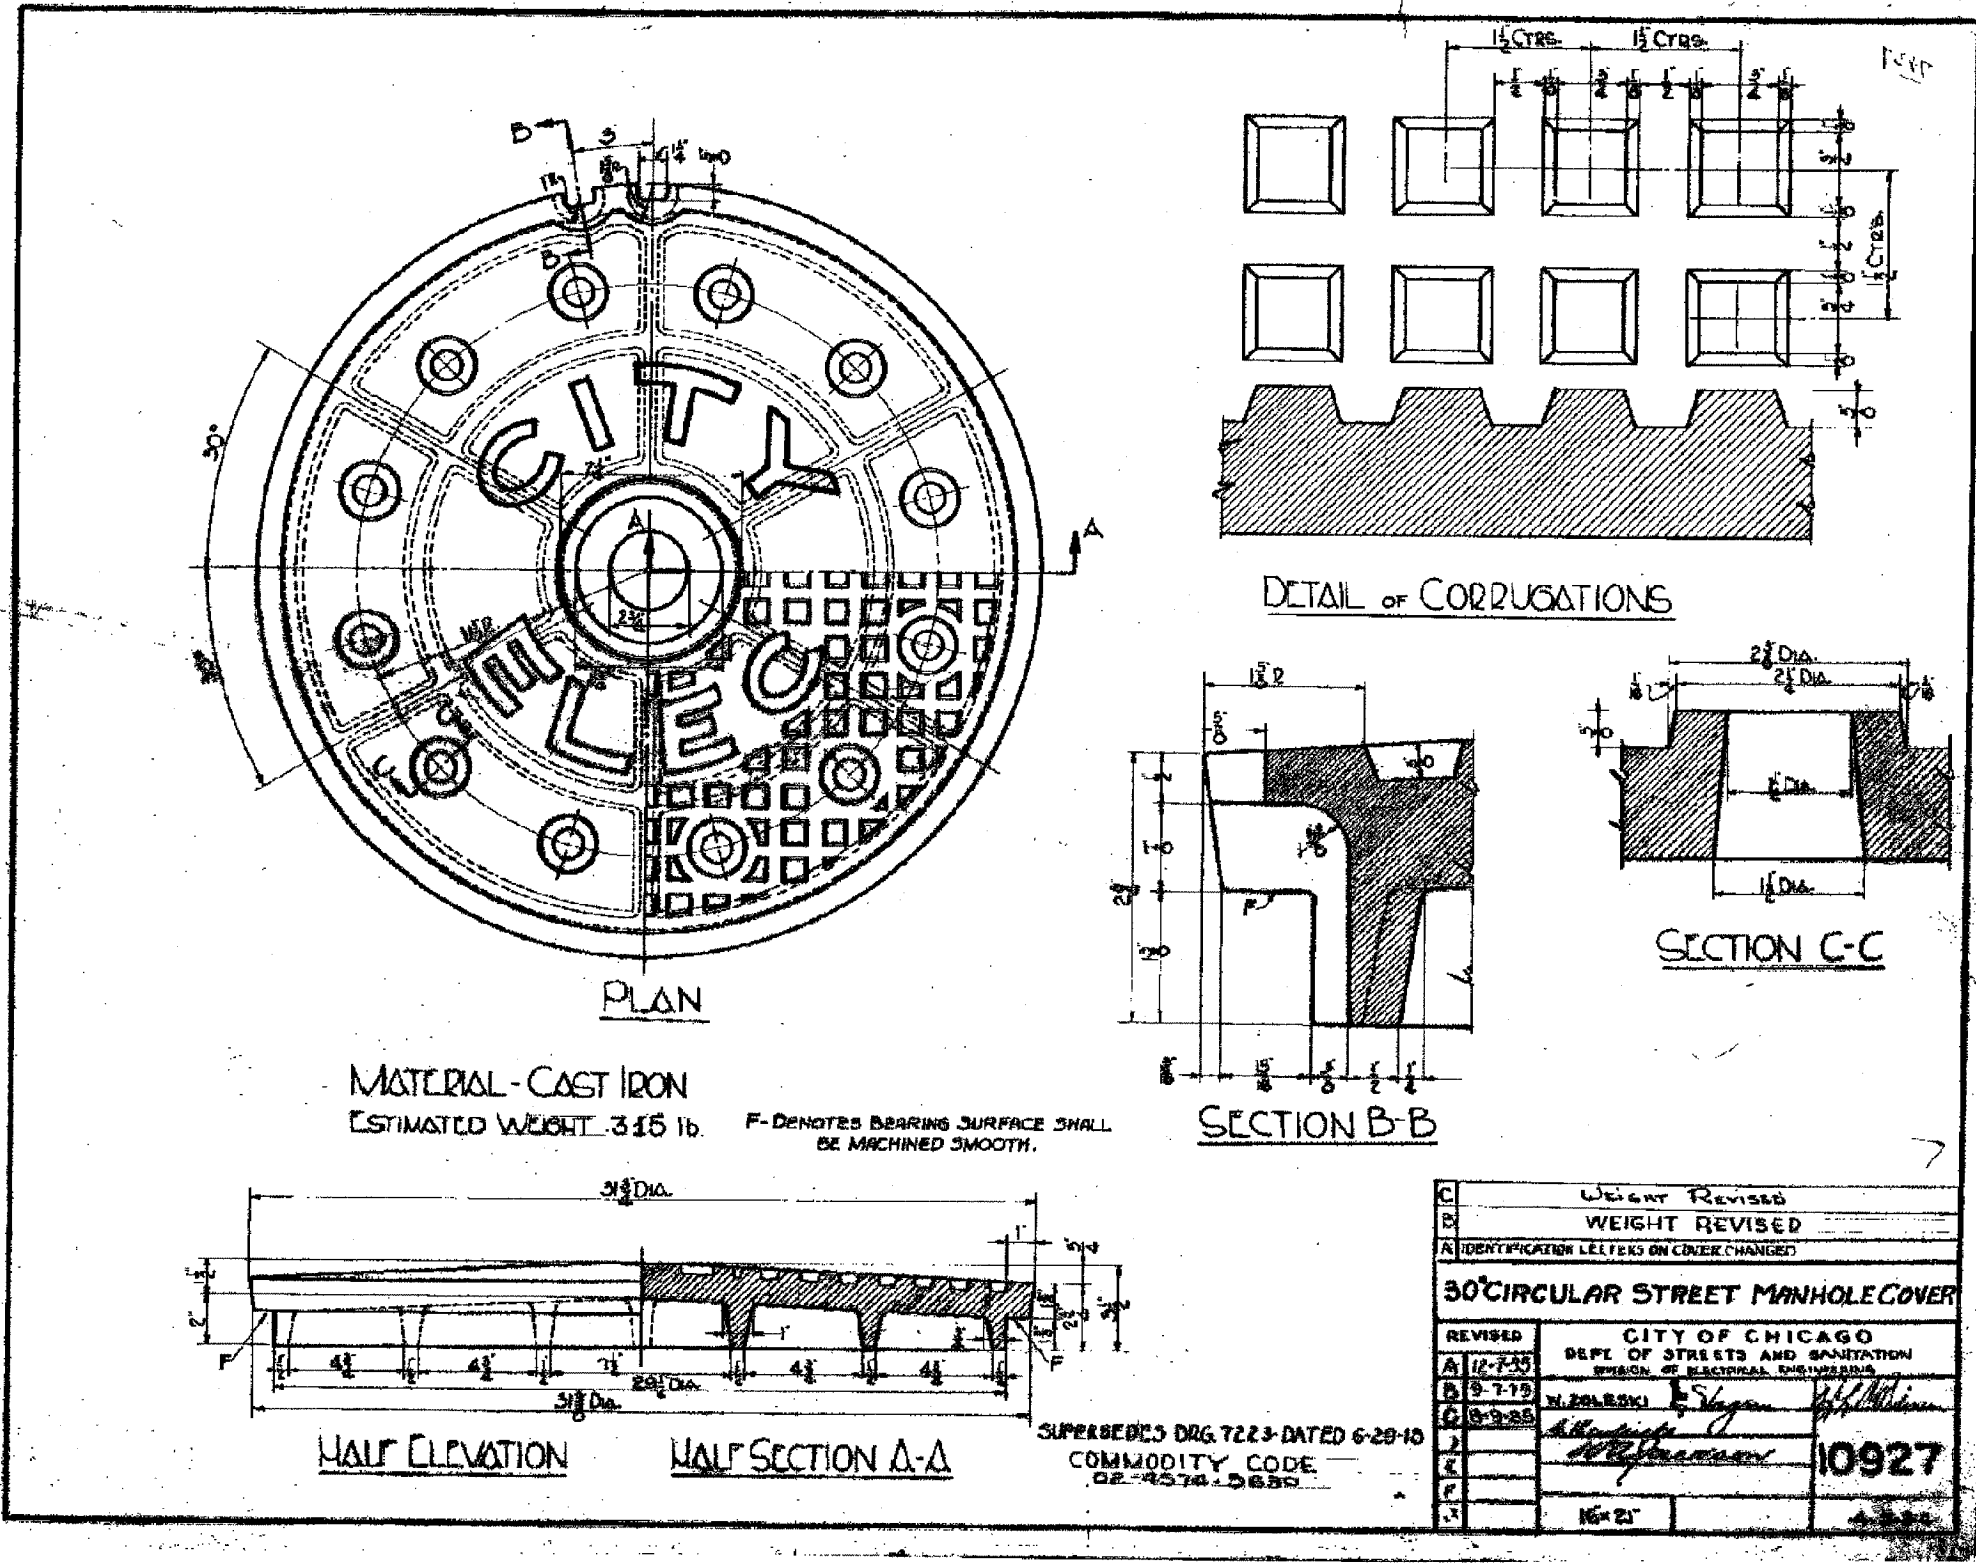

MATERIAL - CAST IRON
 ESTIMATED WEIGHT 315 lb. F-DENOTES BEARING SURFACE SHALL BE MACHINED SMOOTH.

C	WEIGHT REVISED	
B	WEIGHT REVISED	
A	IDENTIFICATION LETTERS ON COVER CHANGED	
30" CIRCULAR STREET MANHOLE COVER		
REVISED	CITY OF CHICAGO DEPT. OF STREETS AND SANITATION DIVISION OF ELECTRICAL ENGINEERING	
A	12-7-33	
B	9-7-19	
C	9-3-25	
D		
E		
F		
G		
	10927	

SUPERSEDES DRG. 7223 DATED 6-29-10
 COMMODITY CODE
 02-4574-0680

REVISIONS	NAME	DATE

ILLINOIS DEPARTMENT OF TRANSPORTATION
 F.A.I. 90/94 (DAN RYAN EXPRESSWAY)
 63rd ST TO 59th ST (FRONTAGE ROAD & RAMPS)

BOE STANDARD DETAILS

SCALE: NOT TO SCALE DRAWN BY: HAR
 DATE: October 29, 2004 CHECKED BY: MS

10/22/2004 09:53:05 AM