


| | | | | |
|-----------------------|-----------------|---------------------------|--------------|-----------|
| F.A.I. RTE. | SECTION | COUNTY | TOTAL SHEETS | SHEET NO. |
| 90/94 | 2021-922PT.1-AC | COOK | 460 | 198 |
| STA. | | TO STA. | | |
| FED. ROAD DIST. NO. 1 | | ILLINOIS FED. AID PROJECT | | |

62693

- NOTES:**
- SEE DRAWINGS EI-100 AND EI-101 FOR ELECTRICAL SYMBOLS AND ABBREVIATIONS.
 - RETAINING/BARRIER WALL TYPE AND FINAL GRADING MUST BE VERIFIED BY THE CONTRACTOR AT EACH INSTALLATION LOCATION AS SHOWN ON THE PLAN DRAWINGS. REFER TO ALL APPLICABLE CIVIL AND STRUCTURAL DRAWINGS.

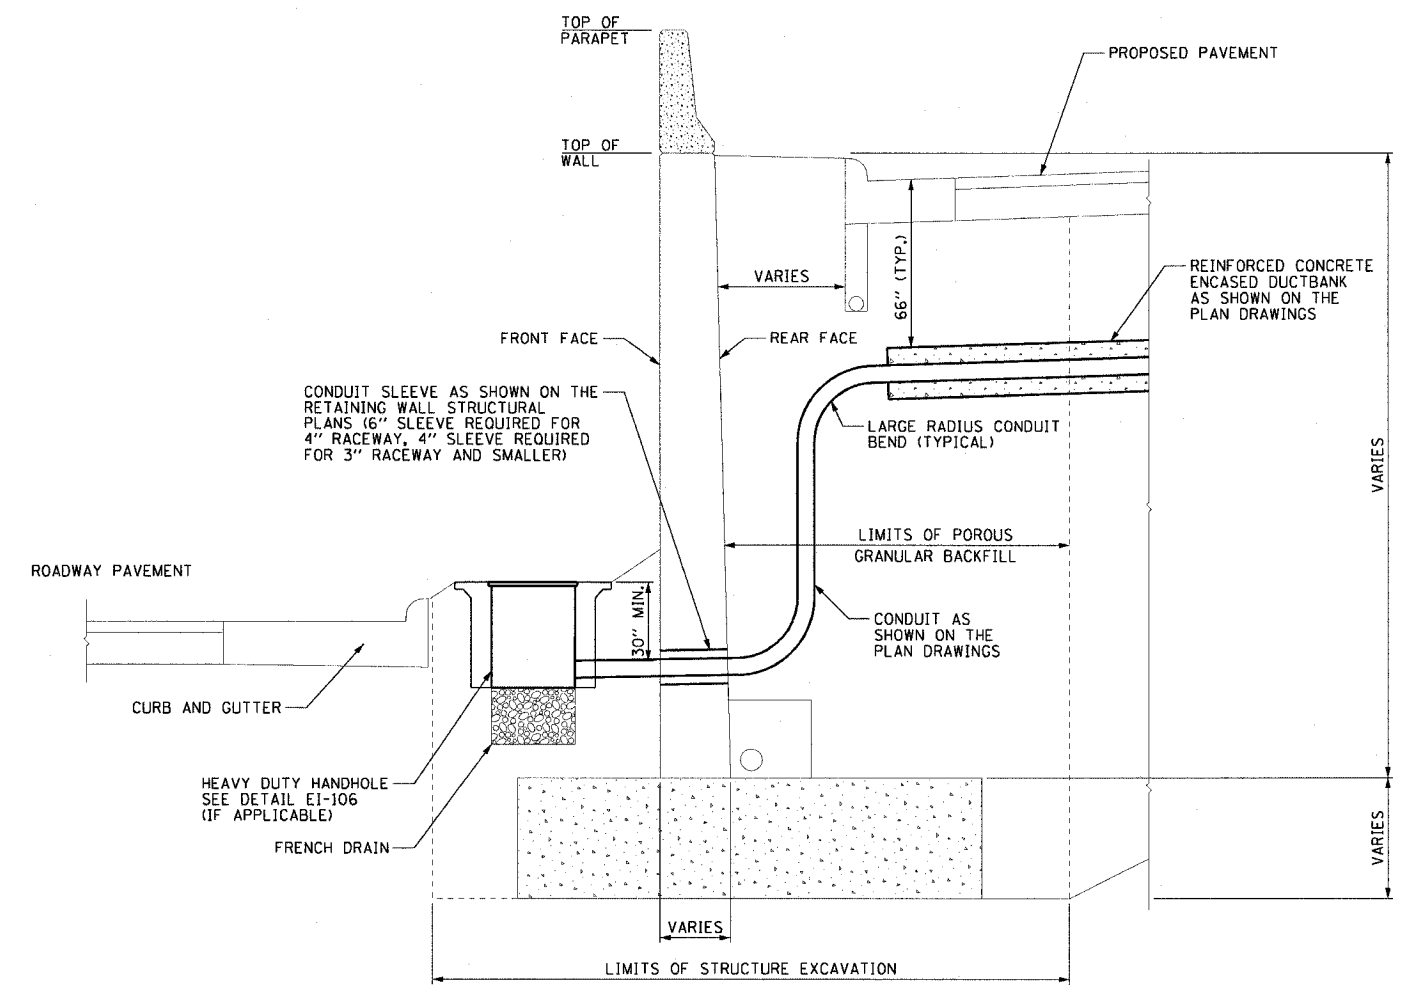

TYPICAL SECTION NEW CANTILEVER RETAINING WALL
NOT TO SCALE

EI-115

| REVISIONS | |
|-----------|------|
| NAME | DATE |
| | |
| | |
| | |
| | |
| | |
| | |
| | |
| | |
| | |
| | |

ILLINOIS DEPARTMENT OF TRANSPORTATION
F.A.I. 90/94 (DAN RYAN EXPRESSWAY)
63rd ST TO 59th ST (FRONTAGE ROAD & RAMPS)

**CONDUIT INSTALLATION IN BARRIER/
RETAINING WALLS
TYPICAL DETAIL**

SCALE: NOT TO SCALE DRAWN BY: CJM
DATE: October 29, 2004 CHECKED BY: WDS



10/29/2004 02:28:01 PM