


F.A.I. RTE.	SECTION	COUNTY	TOTAL SHEETS	SHEET NO.
90/94	2021-922PT.1-AC	COOK	460	201
STA. 1416+00.00 TO STA. 1426+00.00				
FED. ROAD DIST. NO. 1	ILLINOIS	FED. AID PROJECT		


62693

NOTES:

- SEE DRAWINGS EI-100 AND EI-101 FOR ELECTRICAL SYMBOLS AND ABBREVIATIONS.

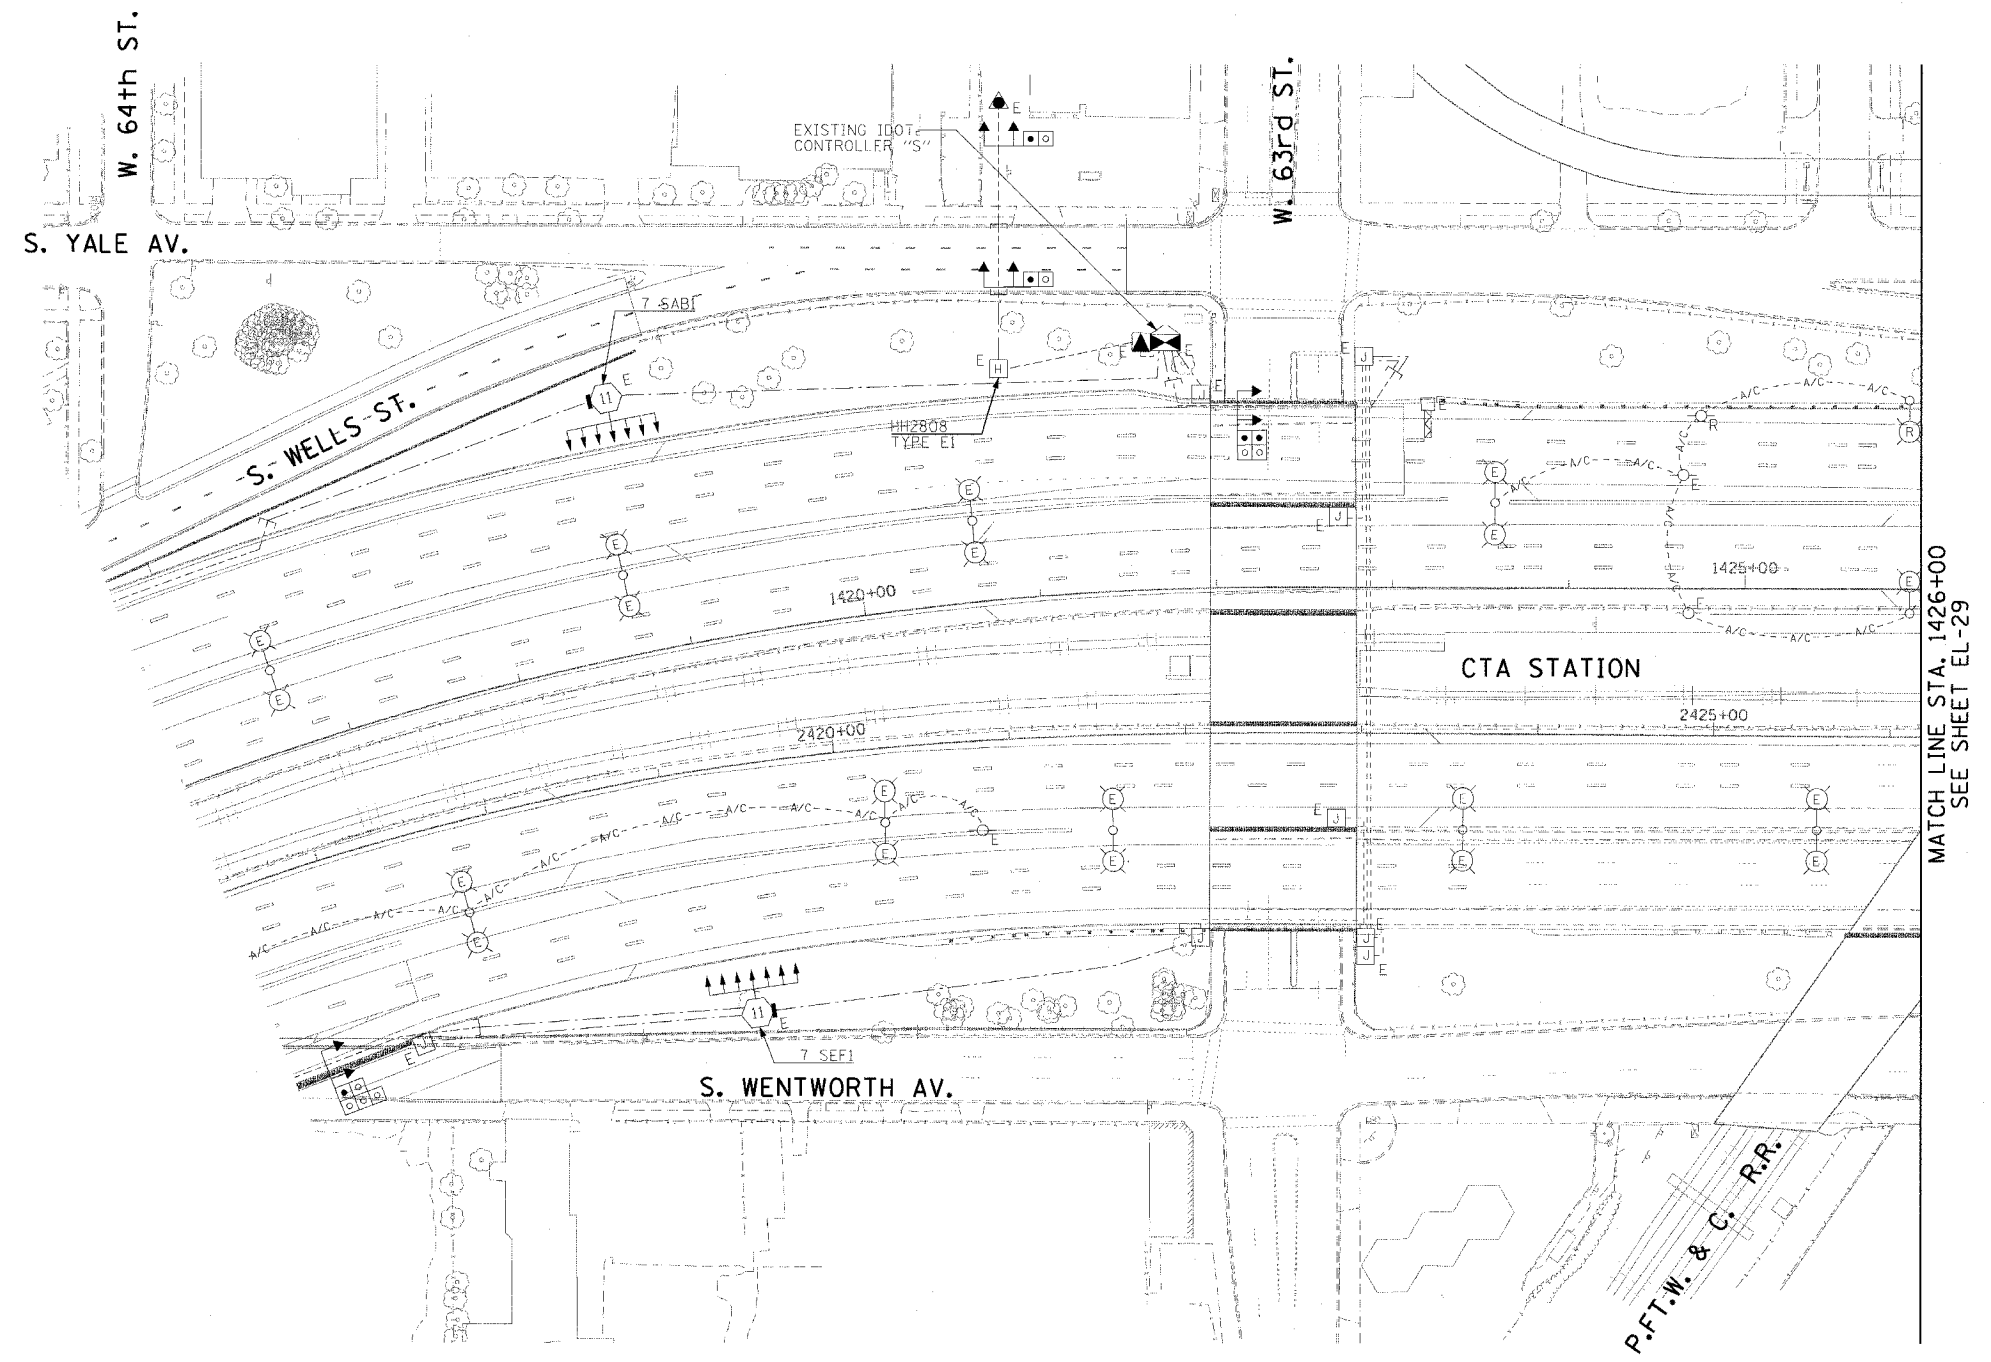

ALL DEMOLITION WORK SHOWN ON THIS DRAWING WILL BE DONE IN IJOT CONTRACT NO. 62583. SHOWN FOR REFERENCE ONLY.

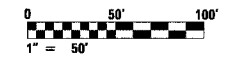

EL-28

CTE ENGINEERS
 CONSOER TOWNSEND ENVIRODYNE ENGINEERS, INC.
 303 EAST WACKER DRIVE, SUITE 600
 CHICAGO ILLINOIS 60601-5212, PHONE: (312) 938-0300

REVISIONS	
NAME	DATE

ILLINOIS DEPARTMENT OF TRANSPORTATION
 F.A.I. 90/94 (DAN RYAN EXPRESSWAY)
 63rd ST TO 59th ST (FRONTAGE ROAD & RAMPS)

ELECTRICAL EXISTING CONDITIONS AND DEMOLITION PLANS

SCALE: 1"=50'
 DATE: October 29, 2004

DRAWN BY: CJM
 CHECKED BY: WDS

10/21/2004 02:26:05 PM