
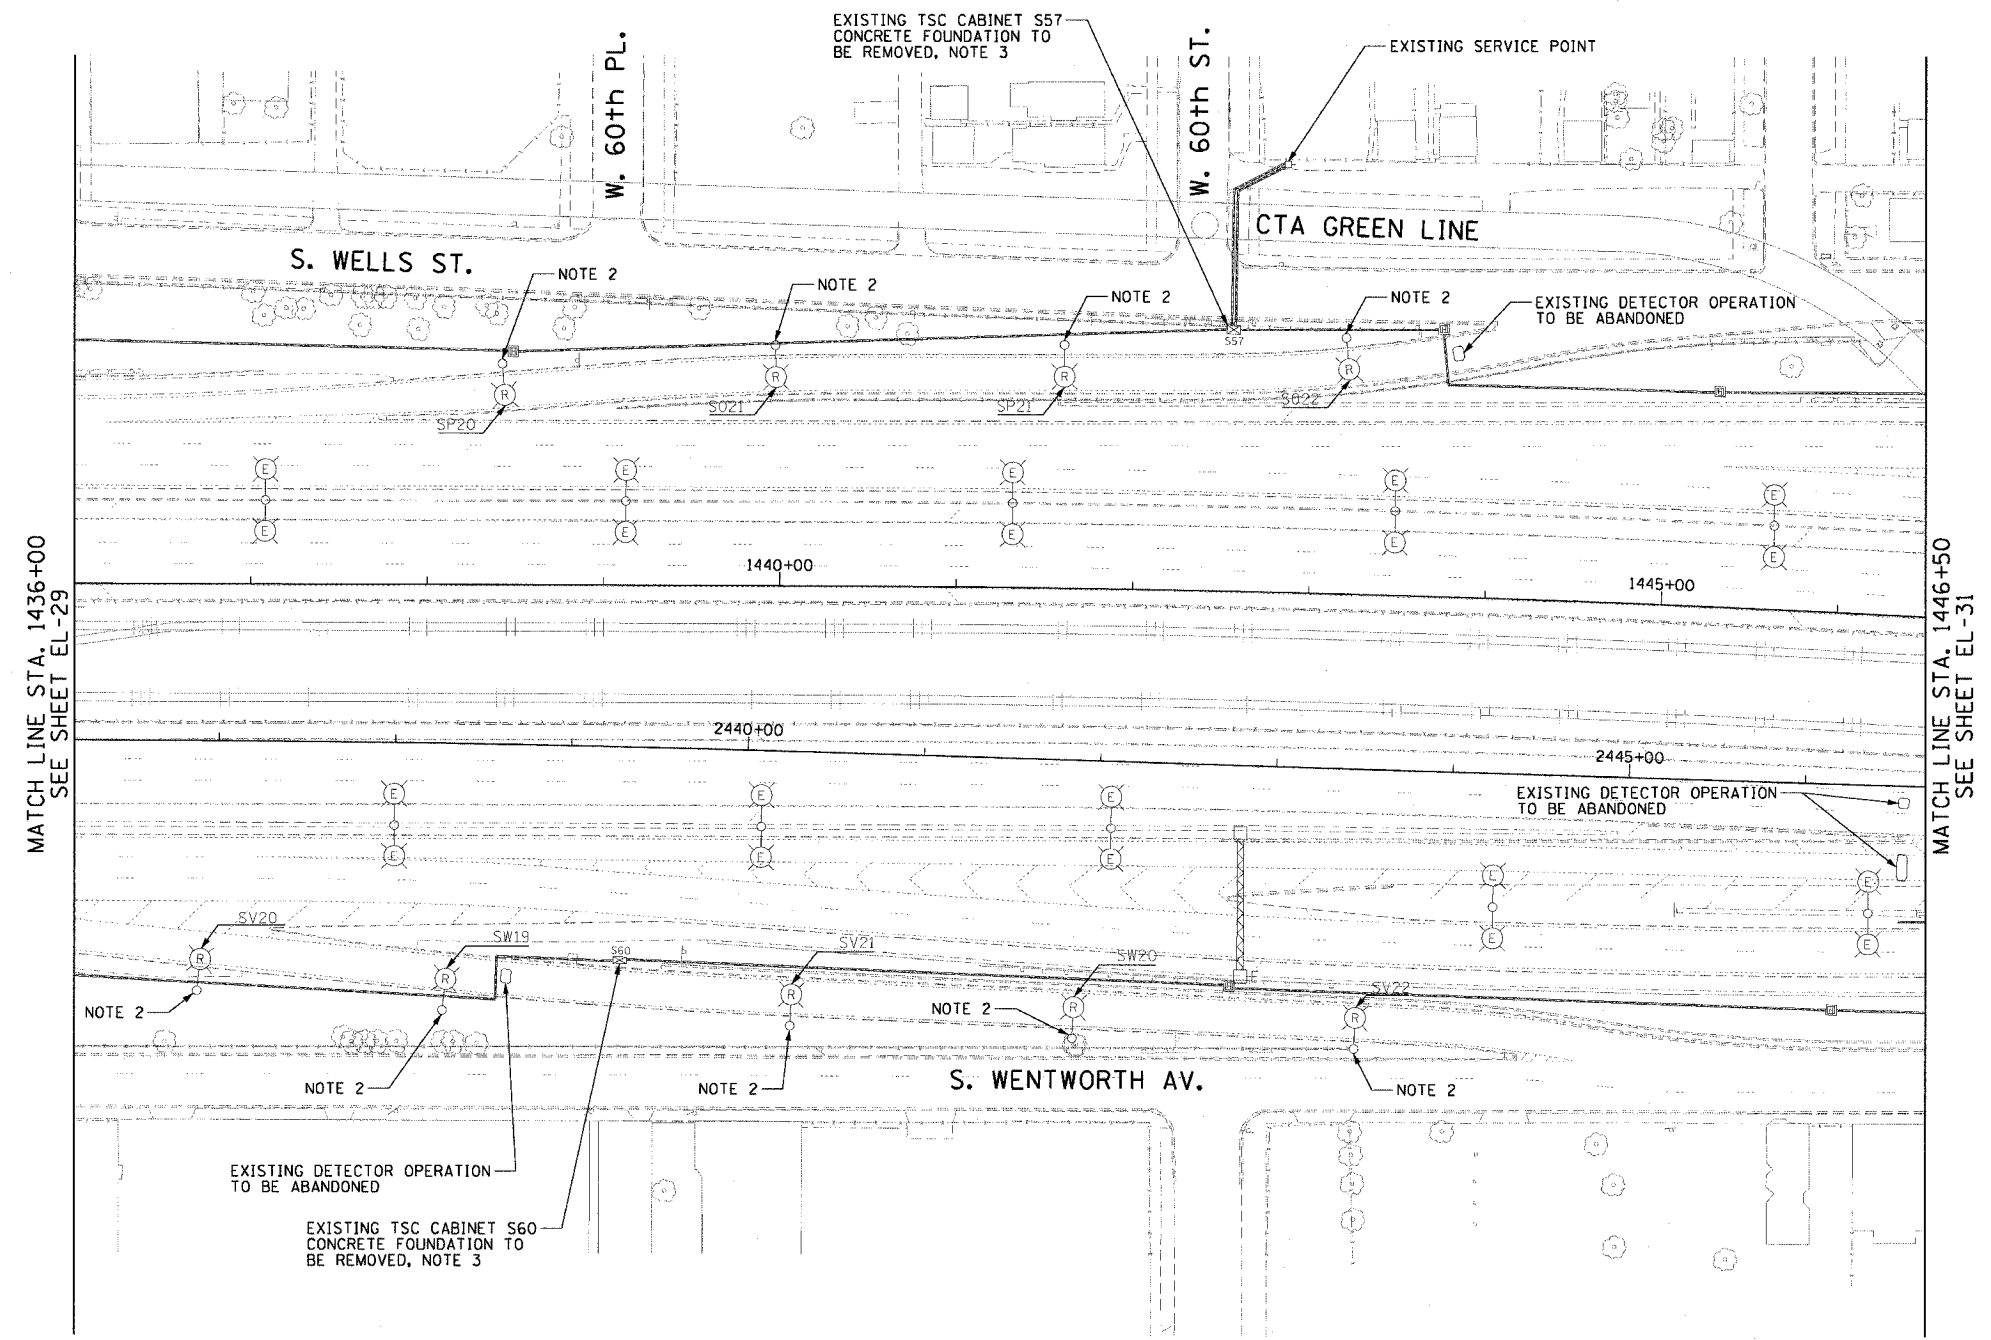


F.A.I. RTE.	SECTION	COUNTY	TOTAL SHEETS	SHEET NO.
90/94	2021-922PT.1-AC	COOK	460	203
STA. 1436+00.00		TO STA. 1446+50.00		
FED. ROAD DIST. NO. 1	ILLINOIS	FED. AID PROJECT		

62693

NOTES:

- SEE DRAWINGS EI-100 AND EI-101 FOR ELECTRICAL SYMBOLS AND ABBREVIATIONS.
- REMOVE LIGHTING CONCRETE FOUNDATION, LIGHT POLE, MAST ARM, AND LUMINAIRE WILL BE REMOVED IN IDOT CONTRACT NO. 62583.
- ITS CABINET REMOVED AS PART OF IDOT CONTRACT NO. 62583.
- COORDINATE ALL WORK WITH CIVIL WORK, STRUCTURAL WORK, SUGGESTED STAGES OF CONSTRUCTION AND TRAFFIC CONTROL PLANS, AND IDOT CONTRACT NO. 62583.

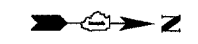

EL-30

CTE ENGINEERS
 CONSOER TOWNSEND ENVIRONMENTAL ENGINEERS, INC.
 303 EAST WACKER DRIVE, SUITE 600
 CHICAGO ILLINOIS 60601-5202, PHONE: (312) 938-0300

REVISIONS	
NAME	DATE

ILLINOIS DEPARTMENT OF TRANSPORTATION
 F.A.I. 90/94 (DAN RYAN EXPRESSWAY)
 63rd ST TO 59th ST (FRONTAGE ROAD & RAMPS)

ELECTRICAL EXISTING CONDITIONS AND DEMOLITION PLANS

SCALE: 1"=50'
 DATE: October 29, 2004

DRAWN BY: CJM
 CHECKED BY: WDS

10/27/2004 02:26:06 PM