


STATE OF ILLINOIS  
DEPARTMENT OF TRANSPORTATION


F.A.I. RTE.	SECTION	COUNTY	TOTAL SHEETS	SHEET NO.
90/94	2021-922PT.J-AC	COOK	460	298
STA.	TO STA.			
FED. ROAD DIST. NO. 1	ILLINOIS	FED. AID PROJECT	62693	

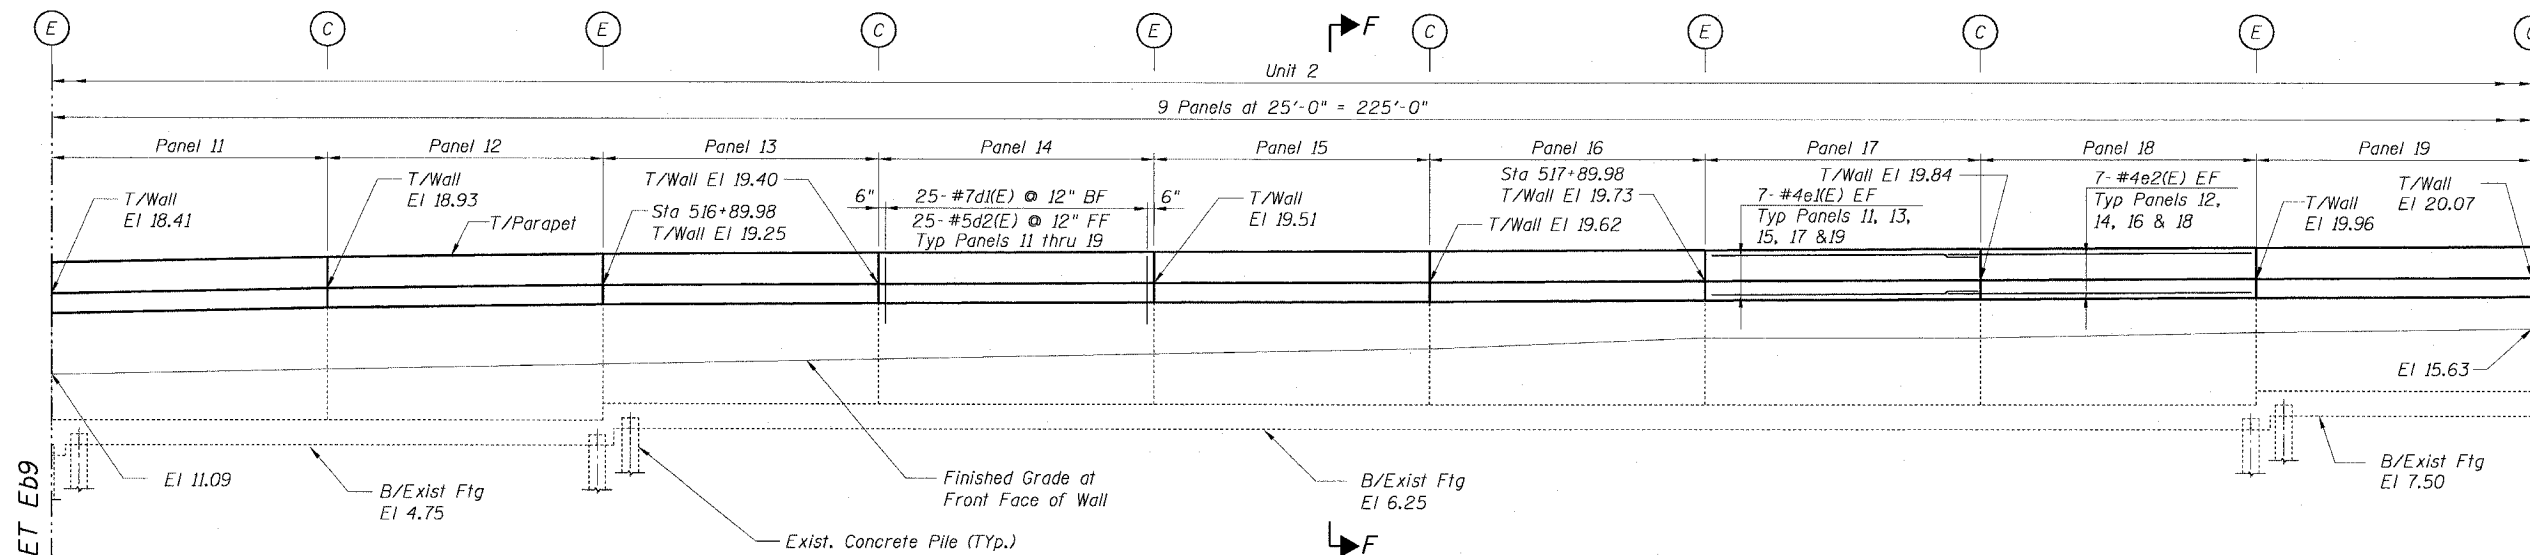

**FRONT FACE ELEVATION**  
(Looking West)

MATCH LINE STA. 516+40.03 SEE SHEET Eb9

MATCH LINE STA. 518+64.98 SEE SHEET Eb11

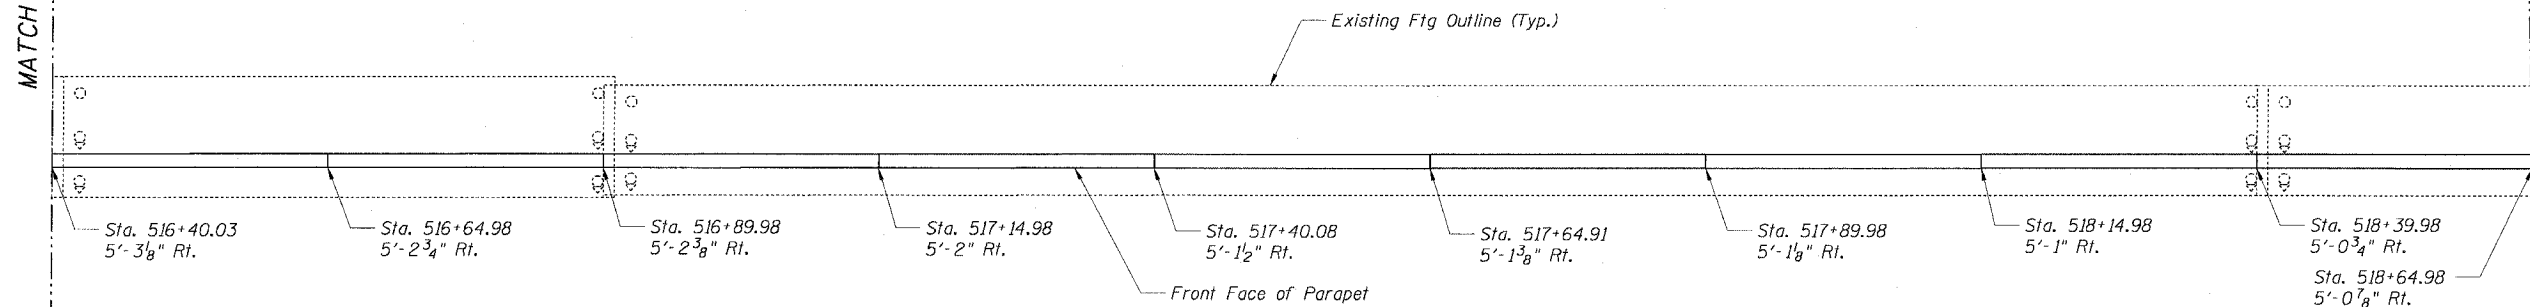

**PLAN VIEW**

REVISIONS	
NAME	DATE

Sheet Eb10 of 23

ILLINOIS DEPARTMENT OF TRANSPORTATION  
F.A.I. 90/94 (DAN RYAN EXPRESSWAY)  
DETAILED PLAN AND ELEVATION  
SOUTH WELLS STREET RETAINING WALL  
WEST 62ND STREET TO WEST 59TH STREET  
SECTION 2021-922PT.J-AC  
STATION 513+16.20 TO 528+23.69  
COOK COUNTY SN. 016-W906-W903  
SCALE: None DRAWN BY: RJ/CHD  
DATE: October 29, 2004 CHECKED BY: AJS/MM

**CTE ENGINEERS**  
CONSOER TOWNSEND ENVIRODINE ENGINEERS, INC.  
303 EAST WACKER DRIVE, SUITE 600  
CHICAGO ILLINOIS 60601-5202, PHONE: (312) 938-0300

10/21/2004 04:52:35 PM