



STATE OF ILLINOIS
DEPARTMENT OF TRANSPORTATION

F.A.I. RTE.	SECTION	COUNTY	TOTAL SHEETS	SHEET NO.
90/94	2021-922PT.1-AC	COOK	460	299
STA.	TO STA.			
FED. ROAD DIST. NO. 1	ILLINOIS	FED. AID PROJECT		

62693

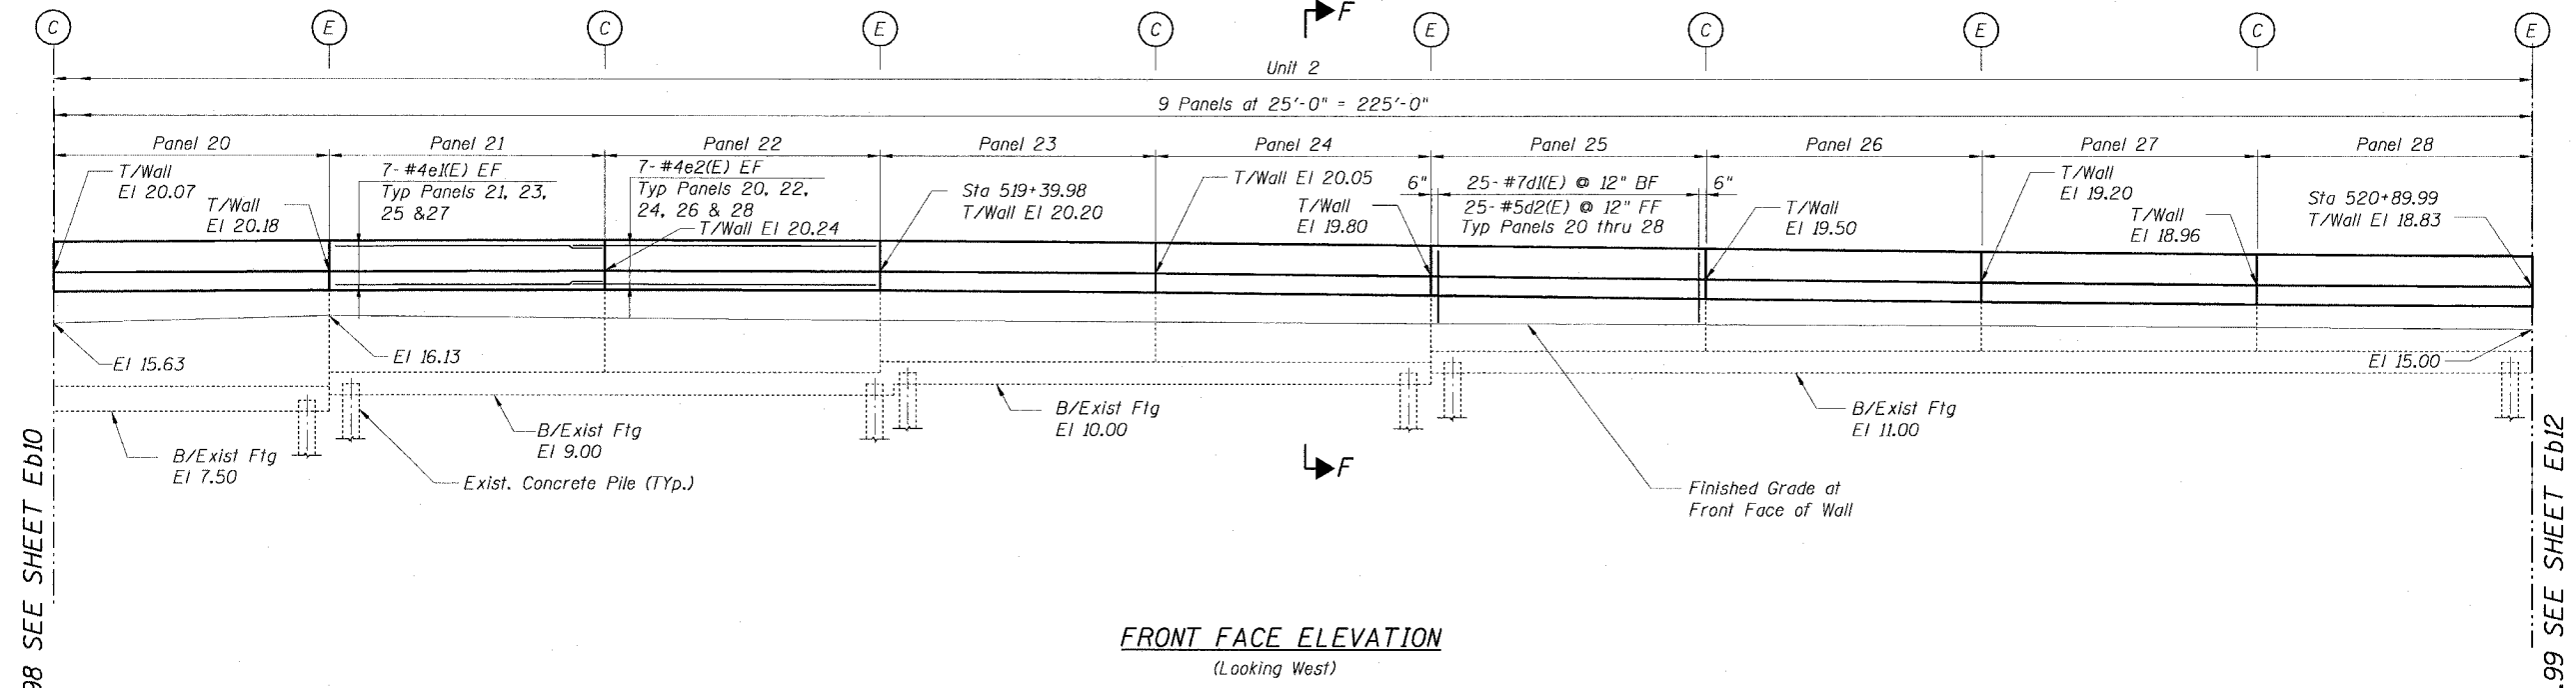

FRONT FACE ELEVATION
(Looking West)

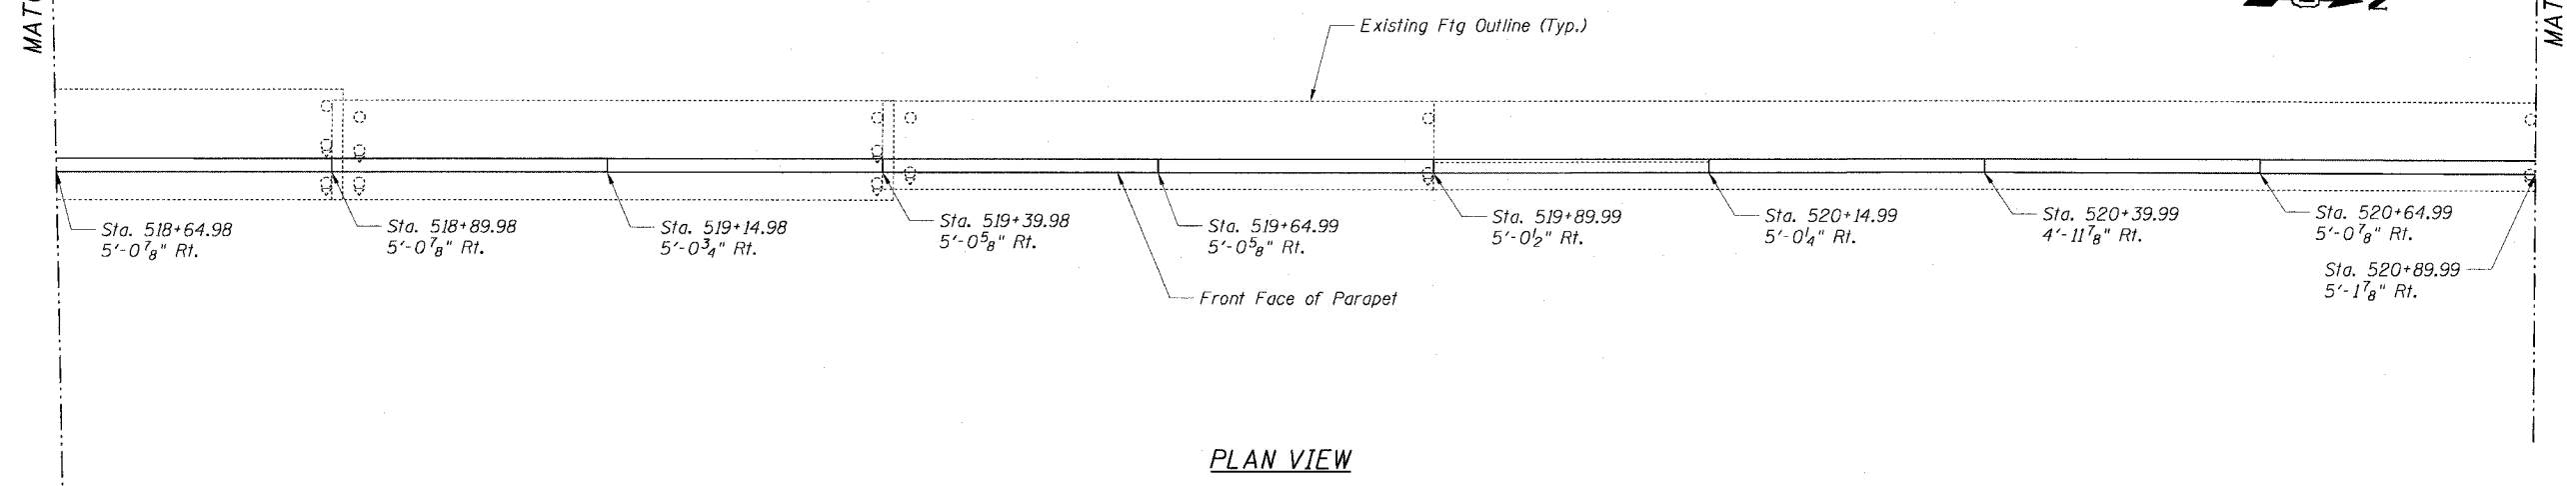

PLAN VIEW

MATCH LINE STA. 518+64.98 SEE SHEET Eb10

MATCH LINE STA. 520+89.99 SEE SHEET Eb12

REVISIONS	
NAME	DATE

Sheet Eb11 of 23

ILLINOIS DEPARTMENT OF TRANSPORTATION
F.A.I. 90/94 (DAN RYAN EXPRESSWAY)
DETAILED PLAN AND ELEVATION
SOUTH WELLS STREET RETAINING WALL
WEST 62ND STREET TO WEST 59TH STREET
SECTION 2021-922PT.1-AC
STATION 513+16.20 TO 528+23.69
COOK COUNTY SN. 016-W906-W903
SCALE: None DRAWN BY: RJ/CHD
DATE: October 29, 2004 CHECKED BY: AJS/MM



m:\p\040483\ST\CTE\4-CNT\90\94\W903\1094042016-W903.DWG