



STATE OF ILLINOIS
DEPARTMENT OF TRANSPORTATION

F.A.I. RTE.	SECTION	COUNTY	TOTAL SHEETS	SHEET NO.
90/94	2021-922PT.1-AC	COOK	460	301
STA.	TO STA.			
FED. ROAD DIST. NO. 1	ILLINOIS	FED. AID PROJECT		

62693

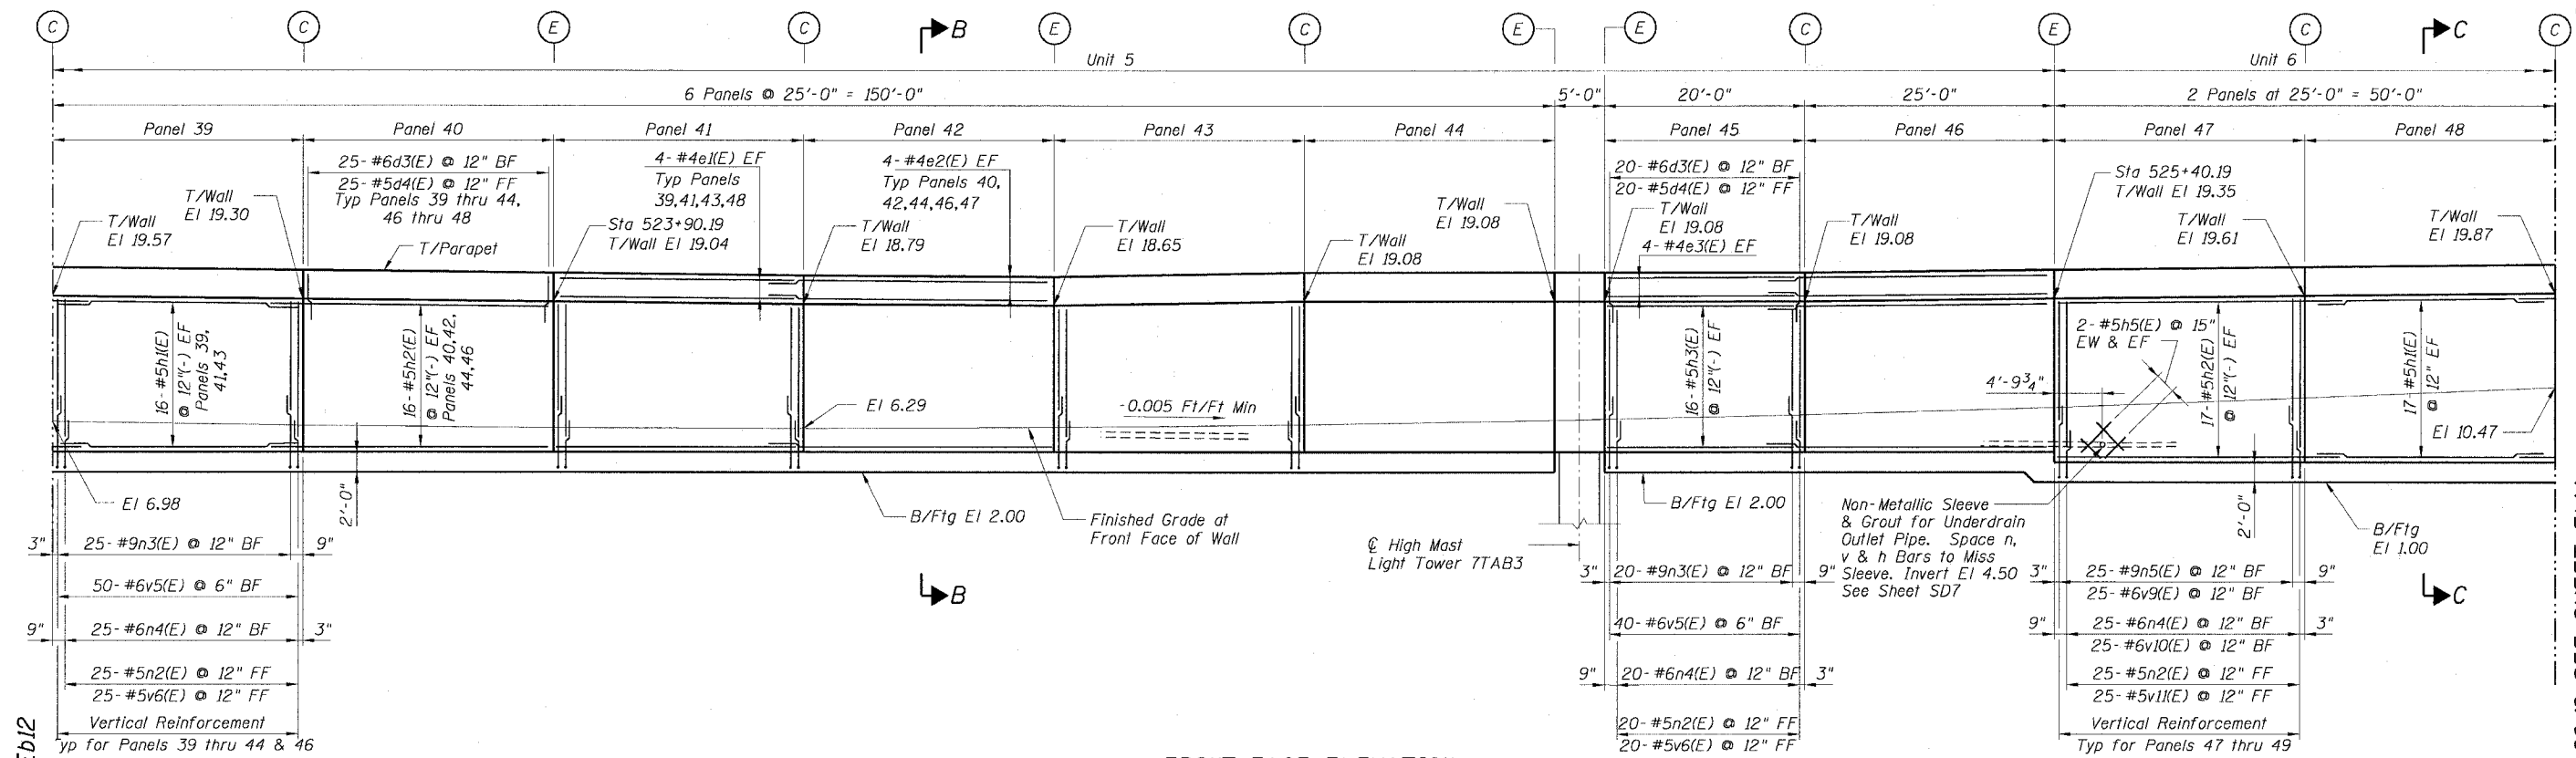

FRONT FACE ELEVATION
(Looking West)
(Rustication not shown for clarity)

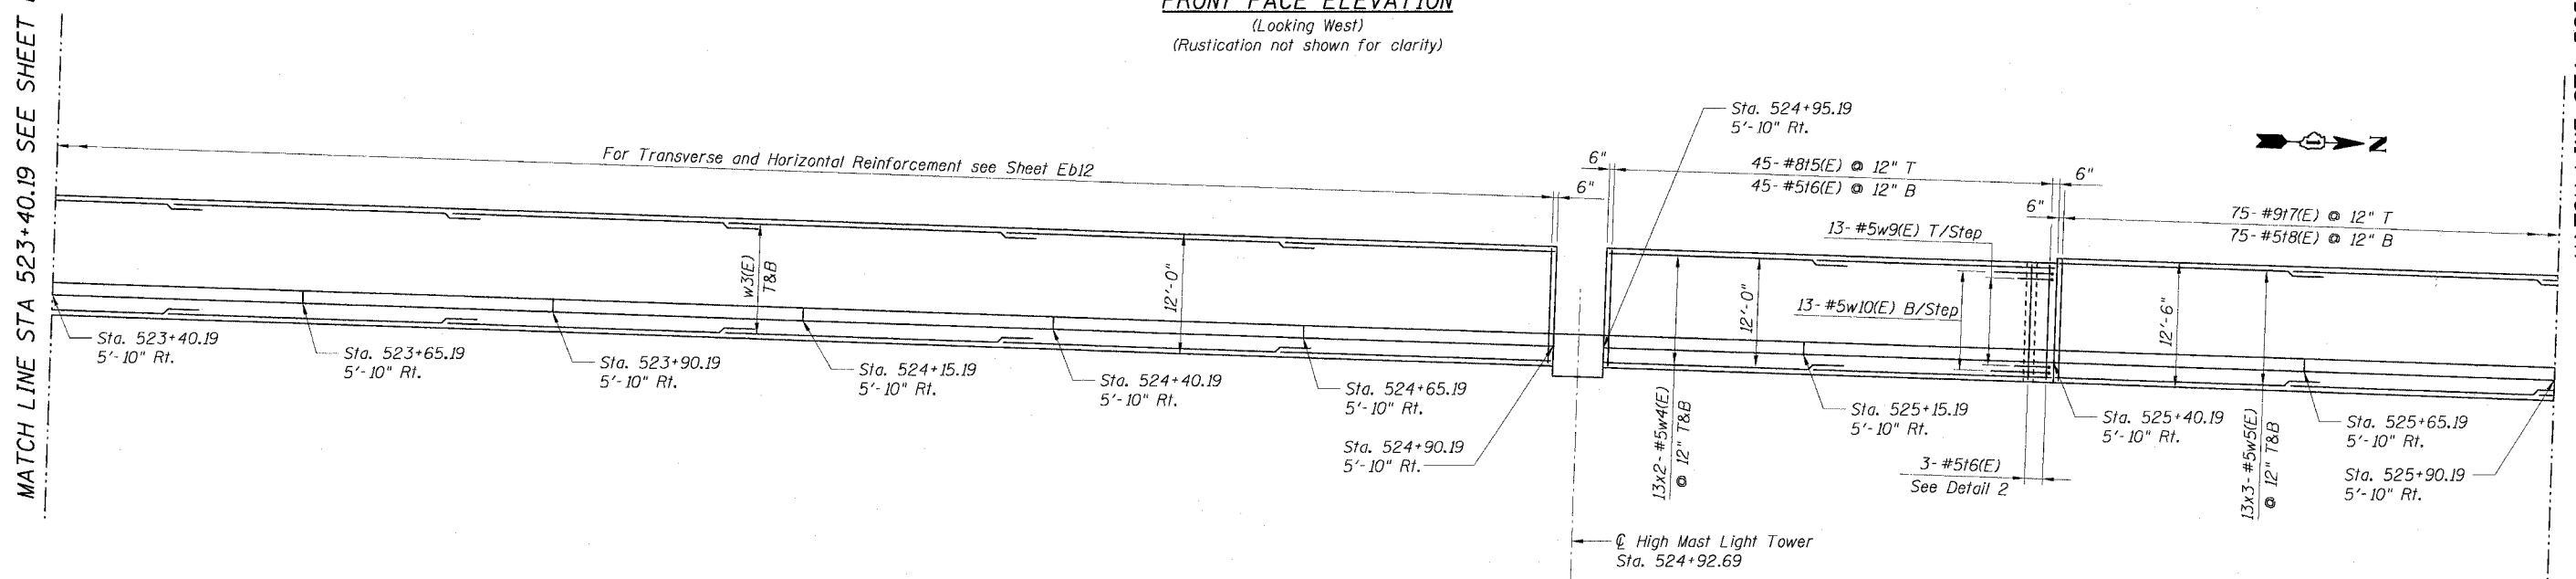

PLAN VIEW

MATCH LINE STA 523+40.19 SEE SHEET Eb12

MATCH LINE STA 525+90.19 SEE SHEET Eb14



REVISIONS	
NAME	DATE

Sheet Eb13 of 23
ILLINOIS DEPARTMENT OF TRANSPORTATION
F.A.I. 90/94 (DAN RYAN EXPRESSWAY)
DETAILED PLAN AND ELEVATION
SOUTH WELLS STREET RETAINING WALL
WEST 62ND STREET TO WEST 59TH STREET
SECTION 2021-922PT.1-AC
STATION 513+16.20 TO 528+23.69
COOK COUNTY SN. 016-W906-W903
SCALE: None DRAWN BY: RJJ/CHD
DATE: October 29, 2004 CHECKED BY: AJS/MM

14-N-40468-Struct-V4-Civil-903-RT-09-06-24-16-4903-317