



STATE OF ILLINOIS  
DEPARTMENT OF TRANSPORTATION

F.A.I. RTE.	SECTION	COUNTY	TOTAL SHEETS	SHEET NO.
90/94	2021-922PT.1-AC	COOK	460	302
STA.	TO STA.			
FED. ROAD DIST. NO. 1	ILLINOIS	FED. AID PROJECT		

62693

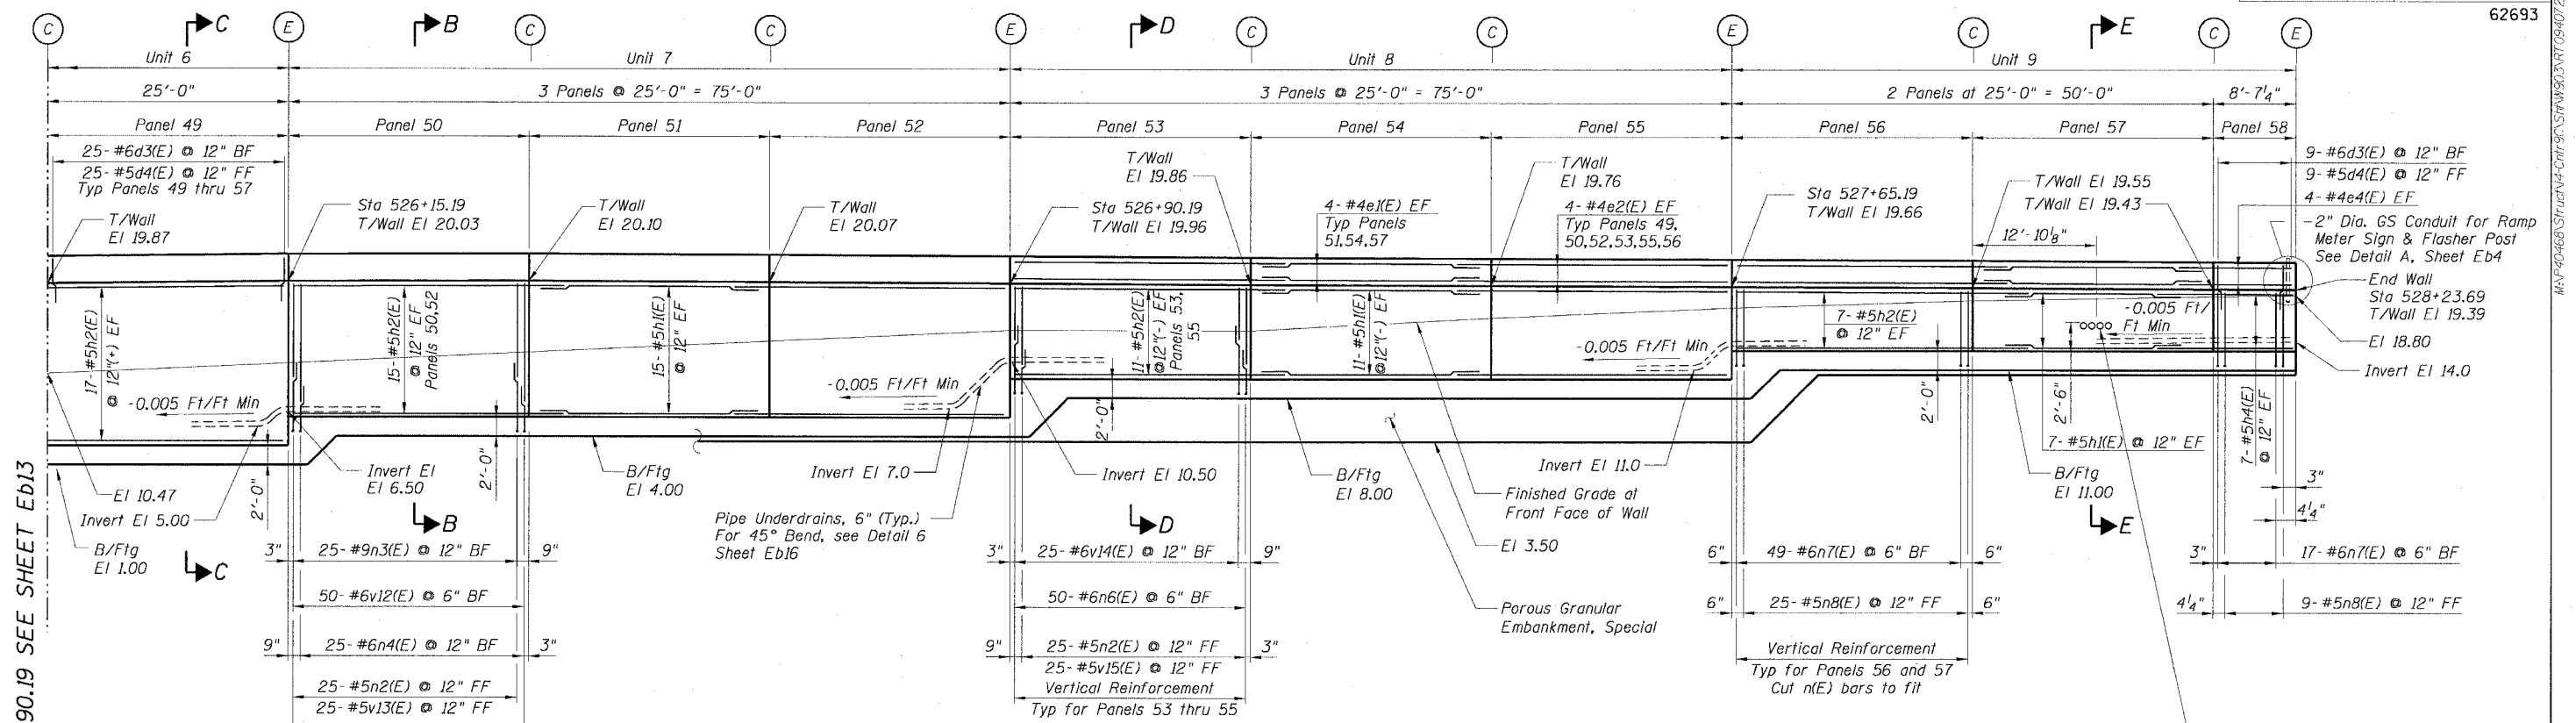

MATCH LINE STA 525+90.19 SEE SHEET Eb13

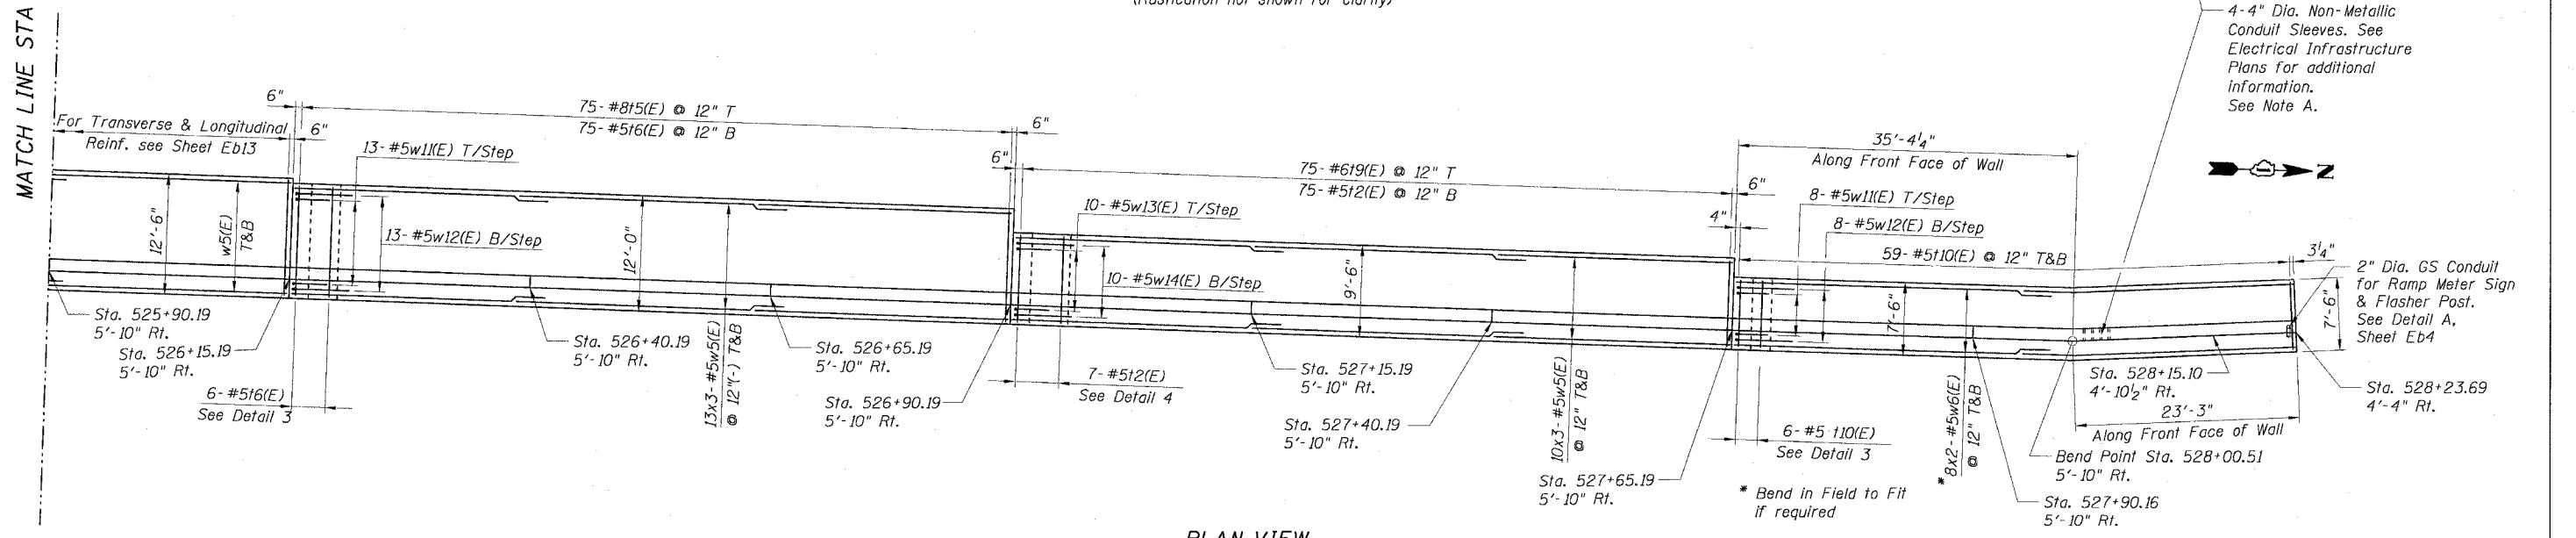

Sheet Eb14 of 23

REVISIONS	
NAME	DATE

ILLINOIS DEPARTMENT OF TRANSPORTATION  
F.A.I. 90/94 (DAN RYAN EXPRESSWAY)  
**DETAILED PLAN AND ELEVATION**  
SOUTH WELLS STREET RETAINING WALL  
WEST 62ND STREET TO WEST 59TH STREET  
SECTION (2021-922PT.1-AC)  
STATION 513+16.20 TO 528+23.69  
COOK COUNTY SN. 016-W906-W903  
SCALE: None DRAWN BY: RJ/CHD  
DATE: October 29, 2004 CHECKED BY: AJS/MM

**NOTE A:**  
Conduits and conduit sleeves shall be installed to miss wall reinforcing bars.  
The cost of furnishing and installing sleeves and grout shall be included in the cost of "Concrete Structures".



17/23/2004 09:43:45 AM