


STATE OF ILLINOIS
DEPARTMENT OF TRANSPORTATION


F.A.I. RTE.	SECTION	COUNTY	TOTAL SHEETS	SHEET NO.
90/94	2021-922PT.1-AC	COOK	460	319
STA.	TO STA.			
FED. ROAD DIST. NO. 1	ILLINOIS	FED. AID PROJECT		

62693

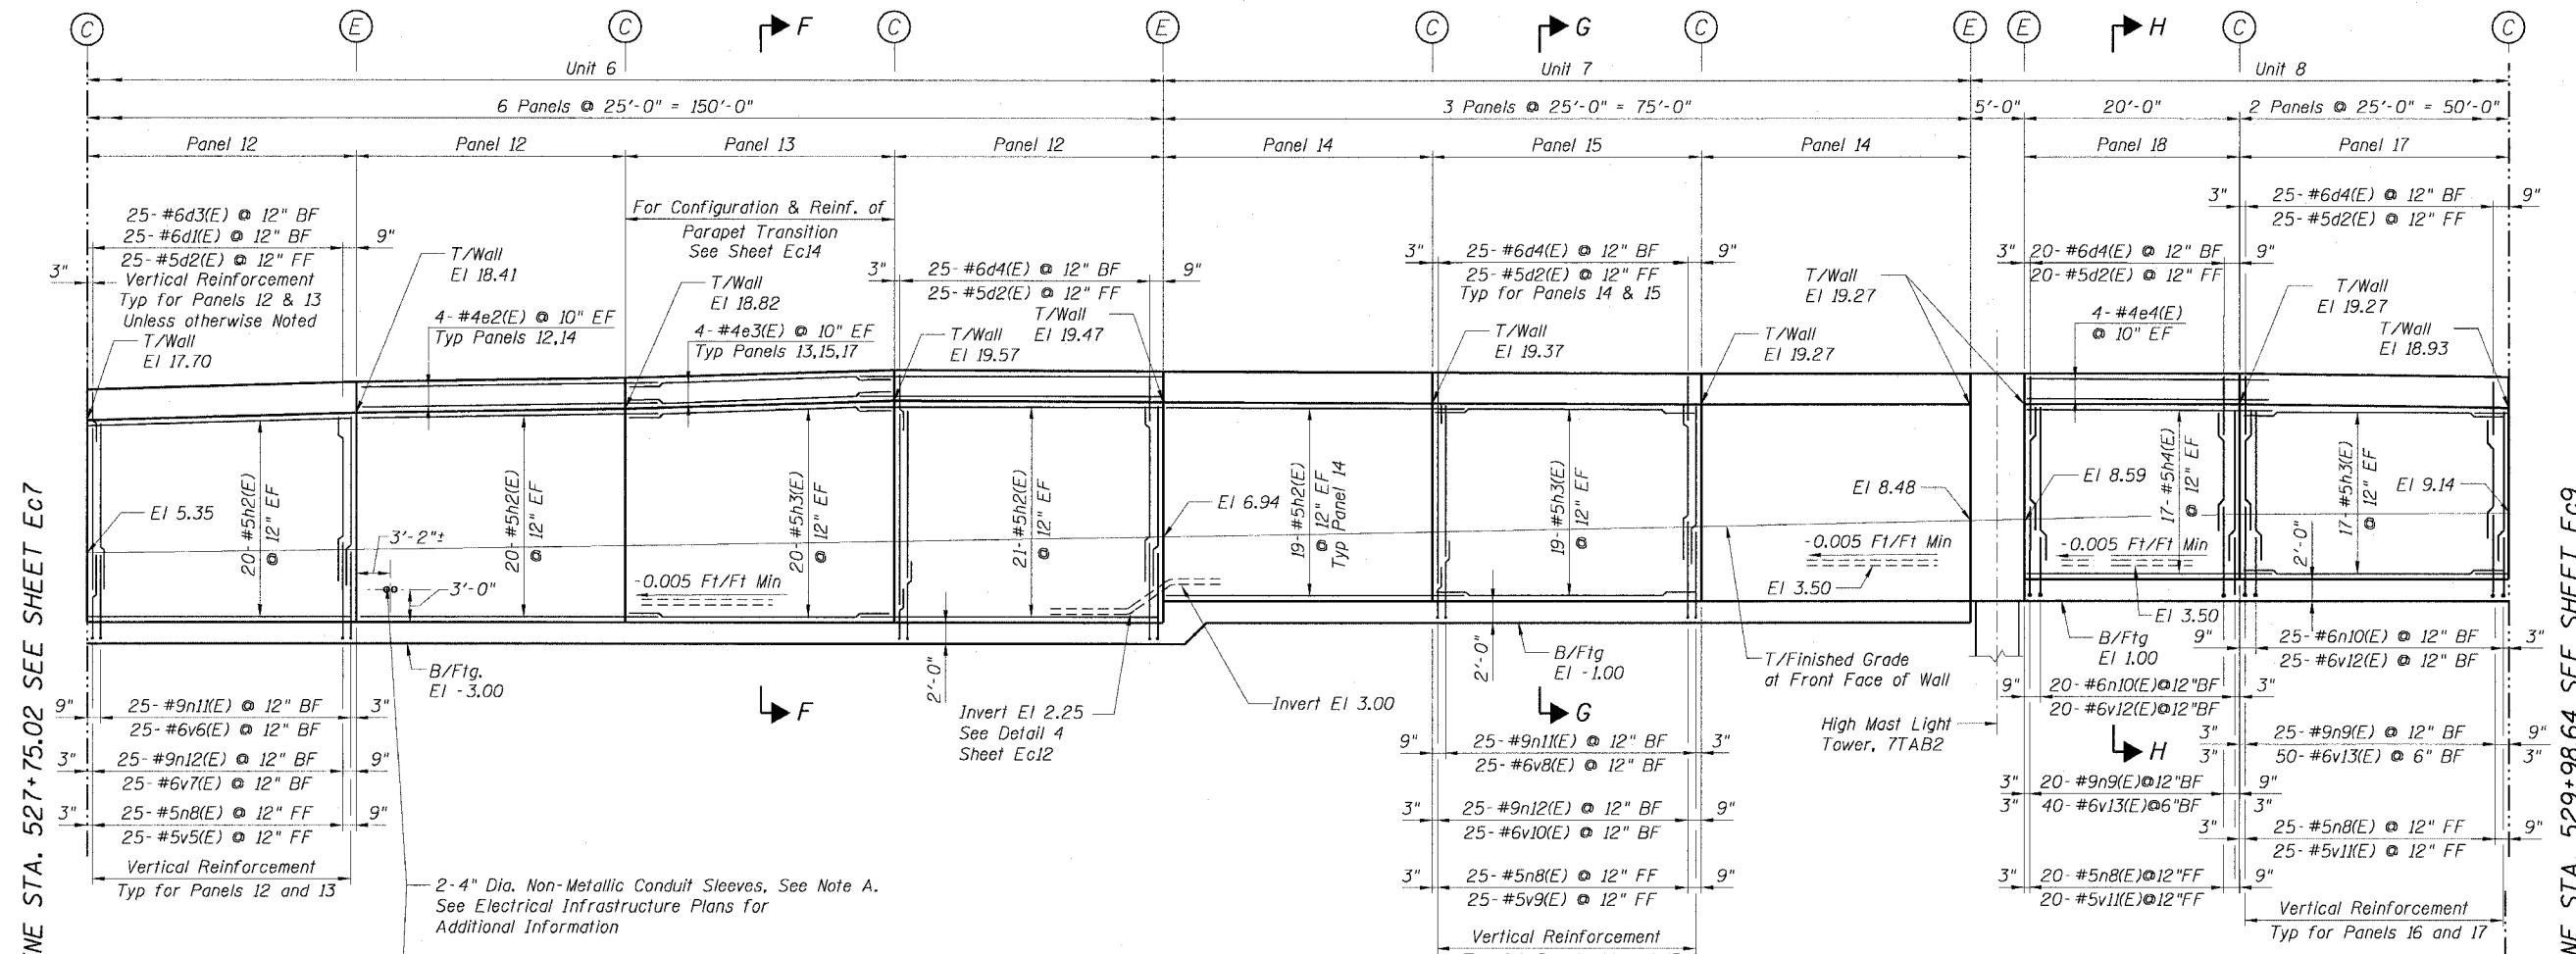

MATCH LINE STA. 527+75.02 SEE SHEET Ec7

MATCH LINE STA. 529+98.64 SEE SHEET Ec9

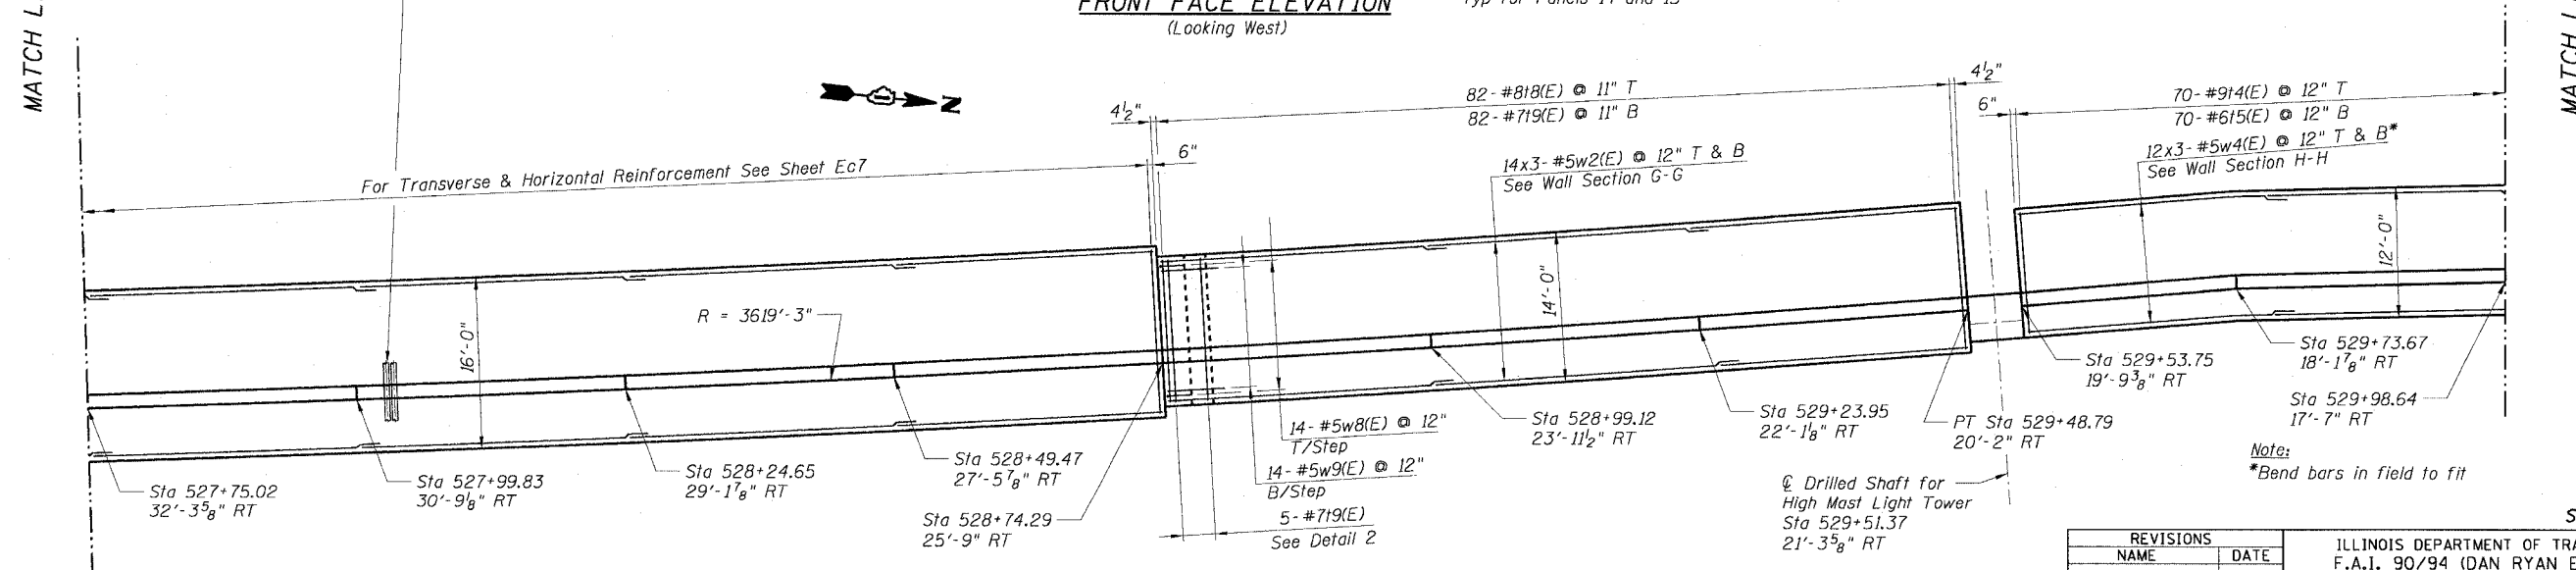

PLAN VIEW

NOTE A:
Conduits and Conduit Sleeves shall be installed to miss wall reinforcing bars. The cost of furnishing and installing sleeves and grout shall be included in the cost of "Concrete Structures".

REVISIONS	
NAME	DATE

Sheet Ec8 of 20

ILLINOIS DEPARTMENT OF TRANSPORTATION
F.A.I. 90/94 (DAN RYAN EXPRESSWAY)
DETAILED PLAN AND ELEVATION
SOUTH WELLS ST. RETAINING WALL
WEST 61ST STREET TO WEST 59TH STREET
SECTION 2021-922PT.1-AC
STATION 523+36.03 TO STATION 533+88.42
COOK COUNTY S.N. 016-W964, 016-W894
SCALE: None DRAWN BY: ET/CHD
DATE: October 29, 2004 CHECKED BY: CJK/AJS



11/23/2004 11:23:23 AM