


STATE OF ILLINOIS
DEPARTMENT OF TRANSPORTATION

F.A.I. RTE.	SECTION	COUNTY	TOTAL SHEETS	SHEET NO.
90/94	2021-922PT.1-AC	COOK	460	365
STA.	TO STA.			
FED. ROAD DIST. NO. 1	ILLINOIS	FED. AID PROJECT		

62693

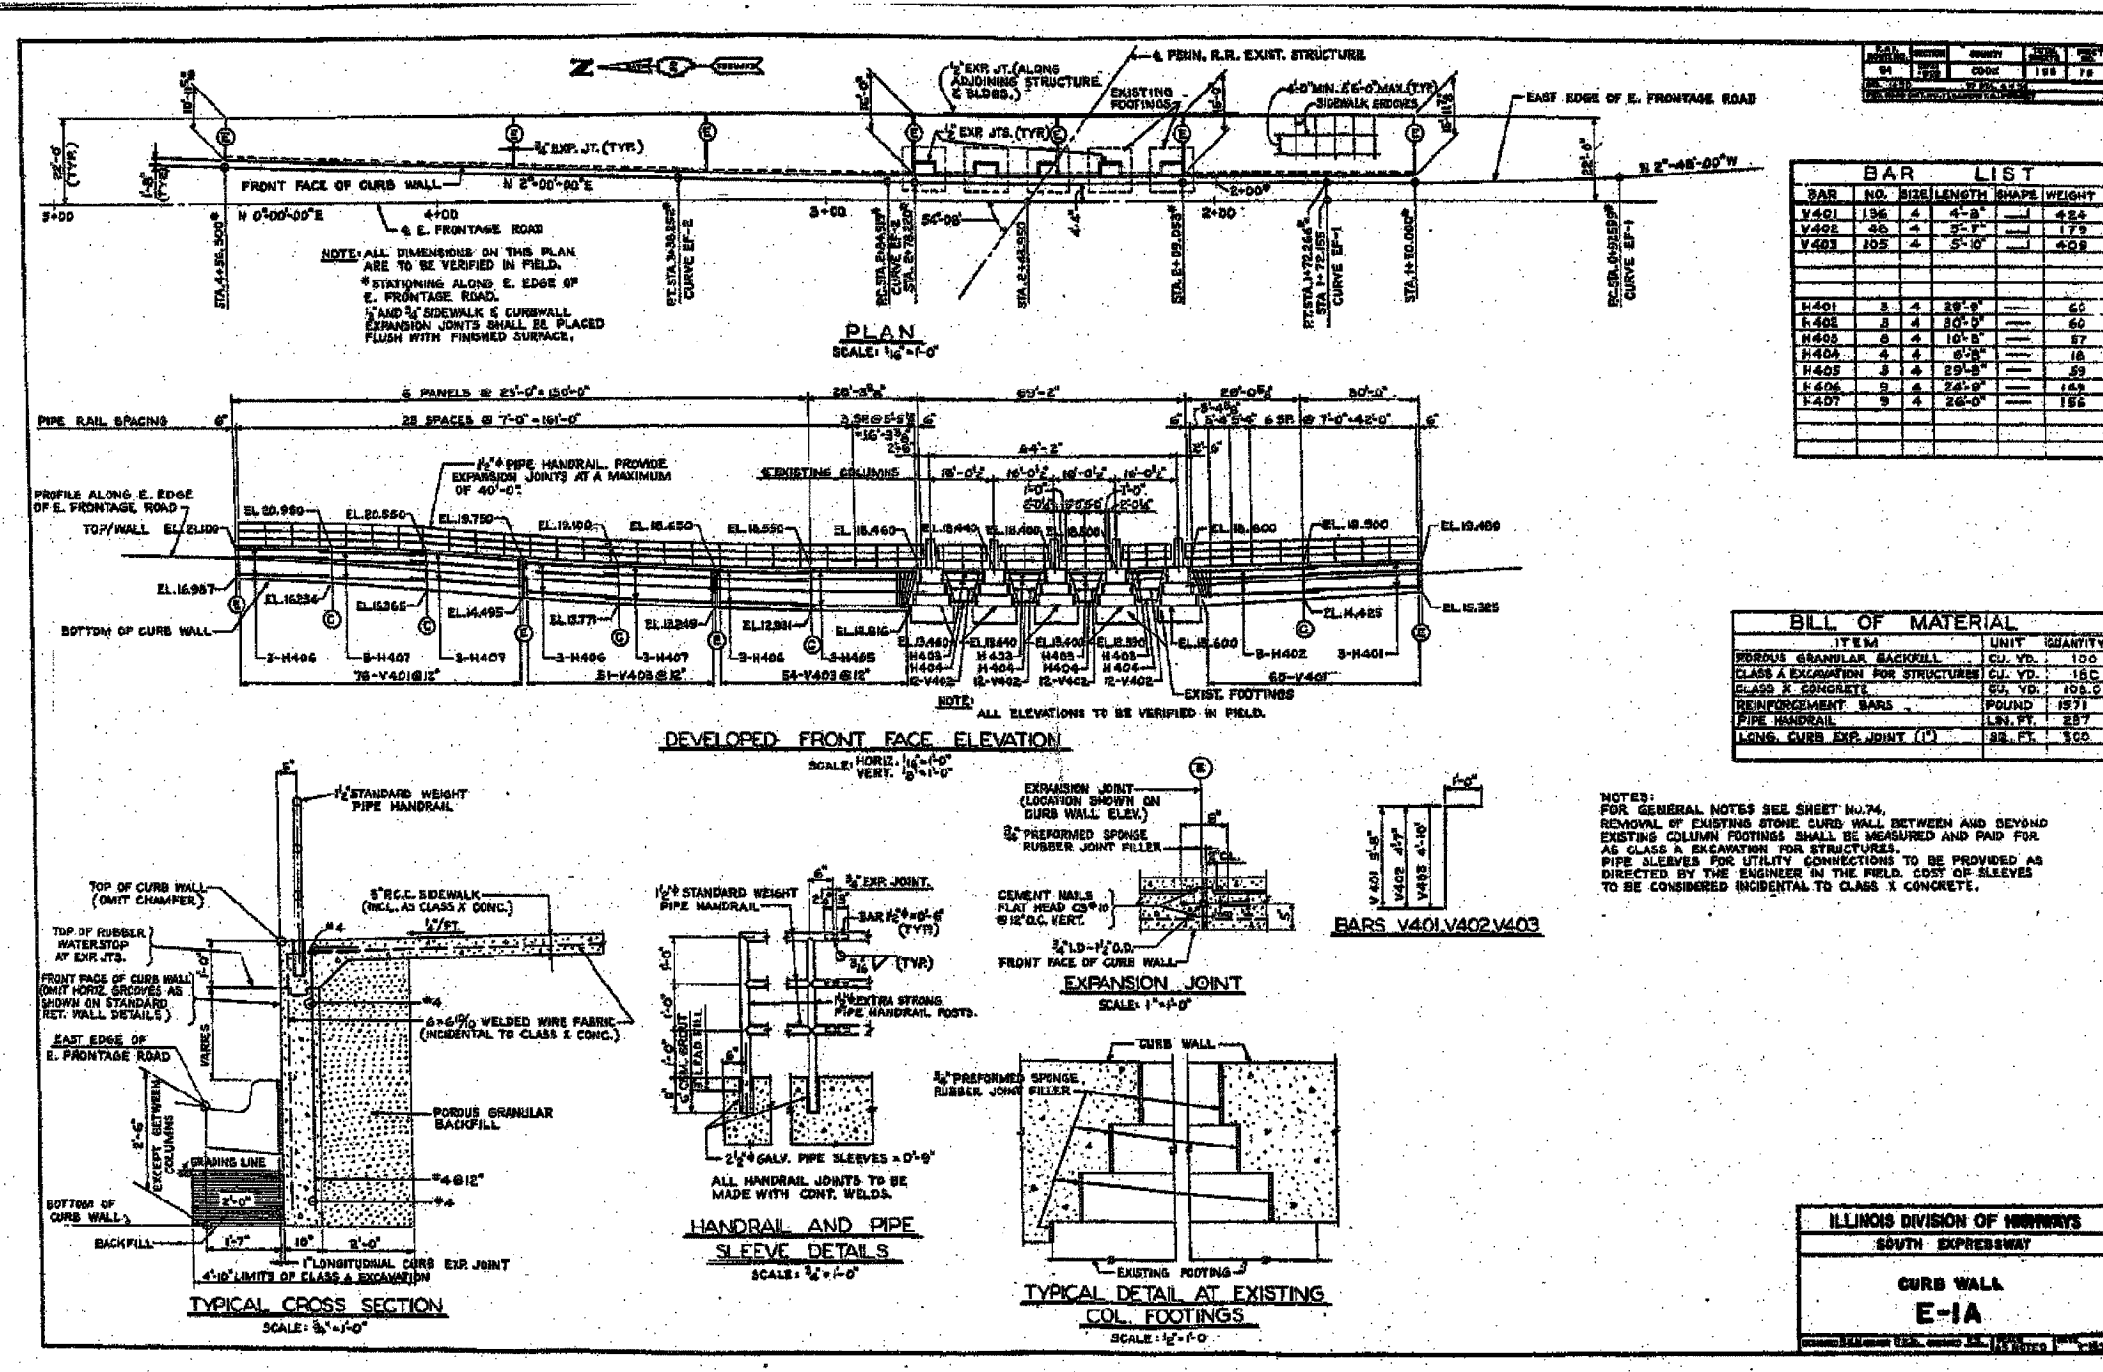

NOTES:
FOR GENERAL NOTES SEE SHEET NO. 74.
REMOVAL OF EXISTING STONE CURB WALL BETWEEN AND BEYOND EXISTING COLUMN FOOTINGS SHALL BE MEASURED AND PAID FOR AS CLASS X EXCAVATION FOR STRUCTURES.
PIPE SLEEVES FOR UTILITY CONNECTIONS TO BE PROVIDED AS DIRECTED BY THE ENGINEER IN THE FIELD. COST OF SLEEVES TO BE CONSIDERED INCIDENTAL TO CLASS X CONCRETE.

REVISIONS	NAME	DATE

ILLINOIS DEPARTMENT OF TRANSPORTATION
F.A.I. 90/94 (DAN RYAN EXPRESSWAY)

EXISTING CURB WALL E-1A

SCALE: None
DATE: October 29, 2004
DRAWN BY:
CHECKED BY:



10/27/2004 03:36:25 PM