


STATE OF ILLINOIS  
DEPARTMENT OF TRANSPORTATION

F.A.I. RTE.	SECTION	COUNTY	TOTAL SHEETS	SHEET NO.
90/94	2021-922PT.1-AC	COOK	460	372
STA.	TO STA.			
FED. ROAD DIST. NO.   ILLINOIS		FED. AID PROJECT		

62693

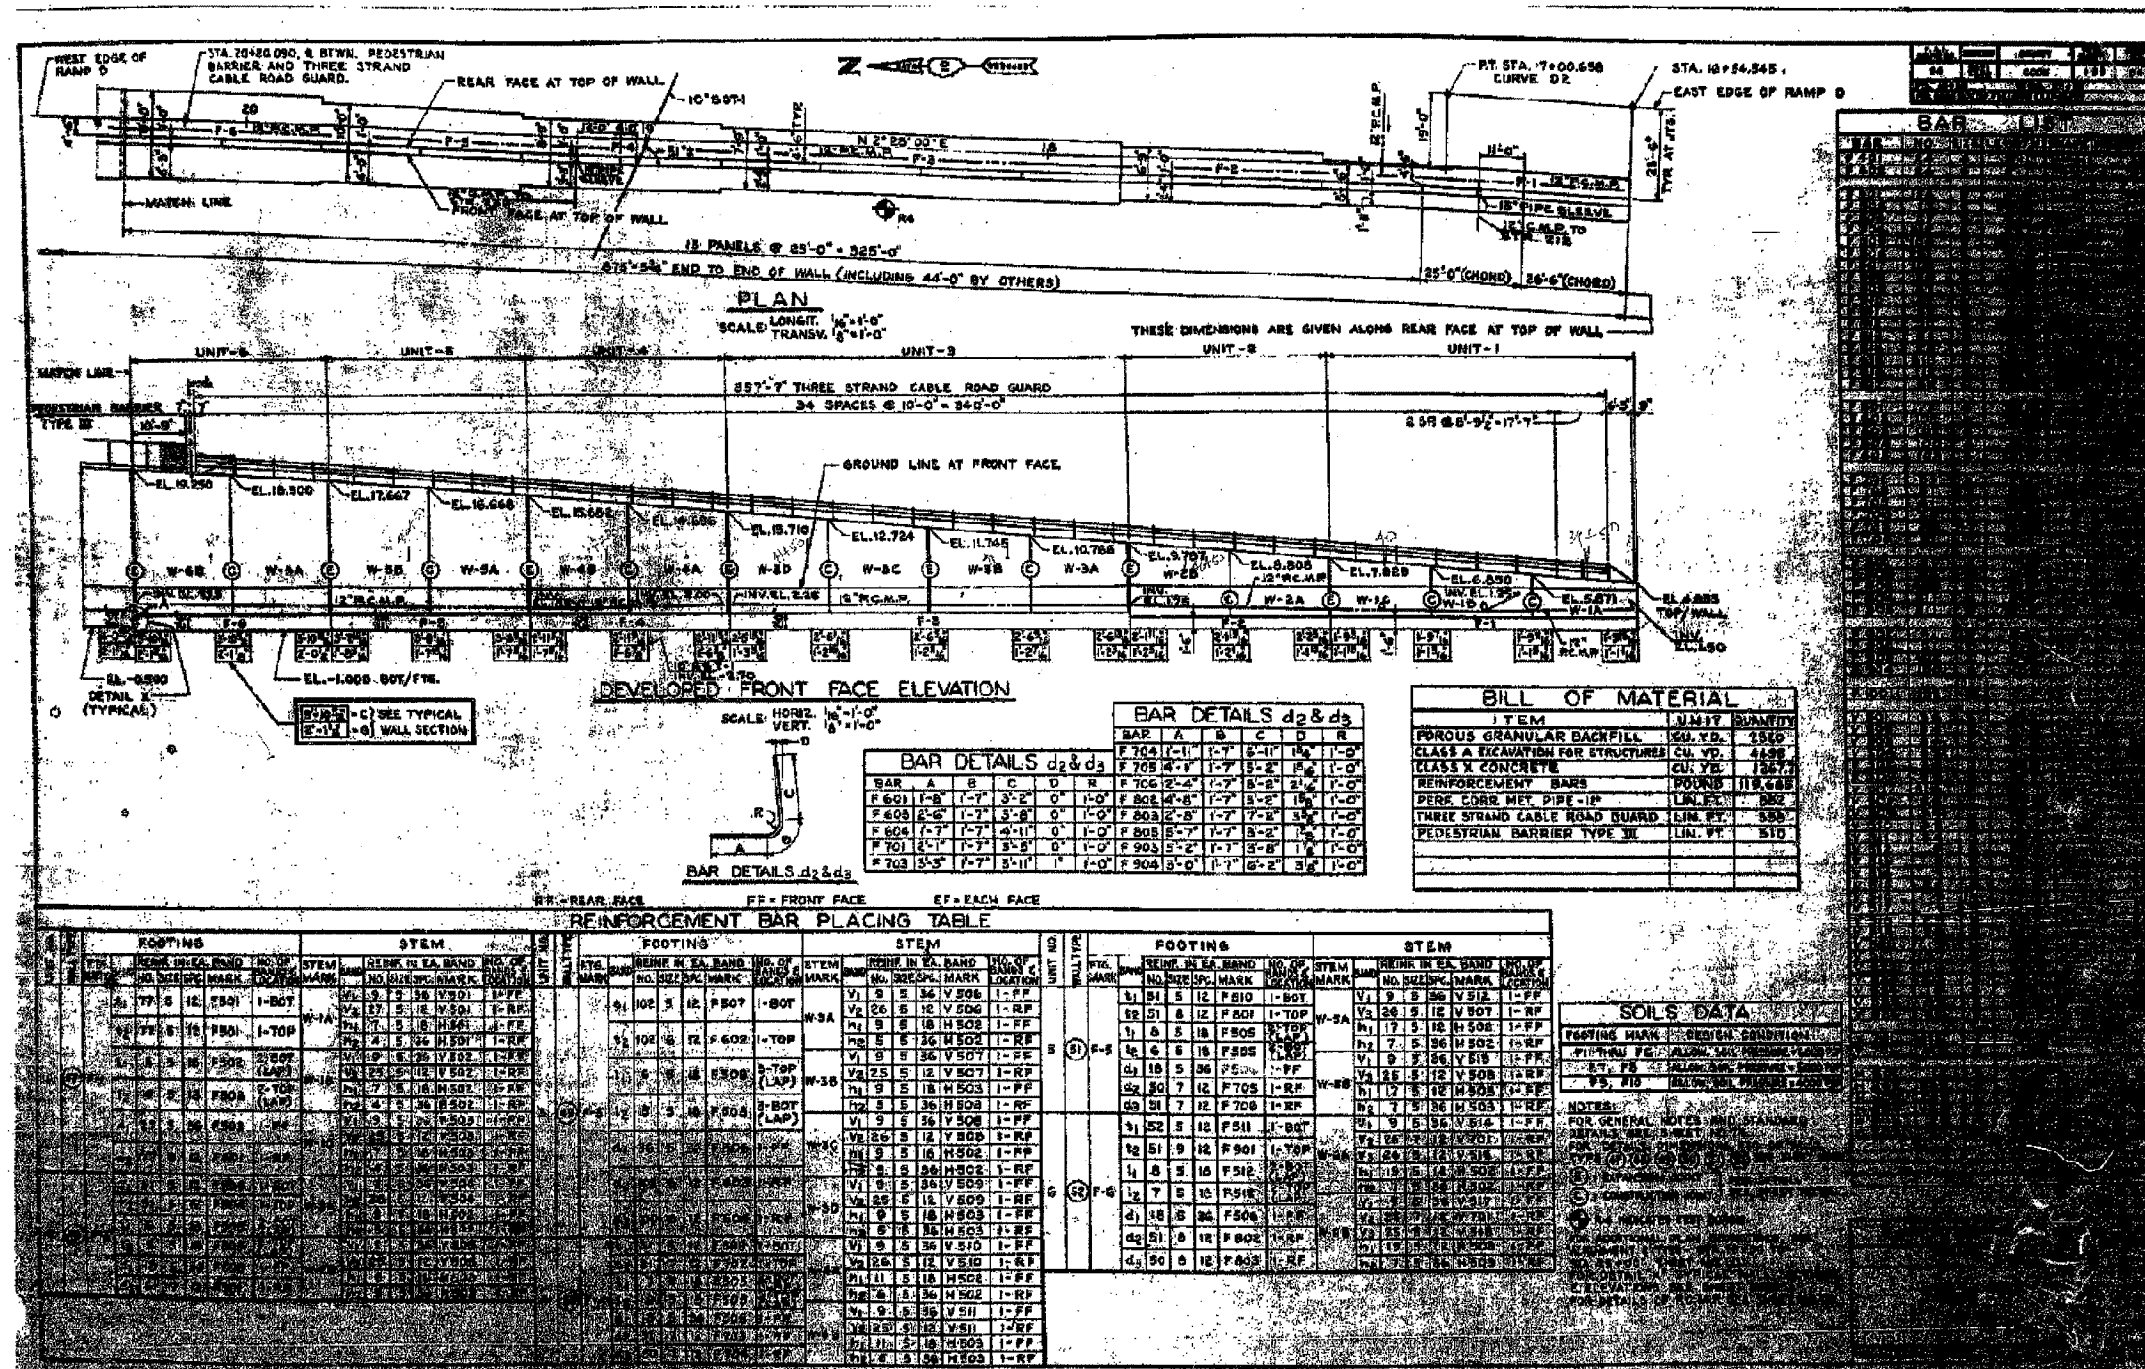

REVISIONS	DATE

ILLINOIS DEPARTMENT OF TRANSPORTATION  
F.A.I. 90/94 (DAN RYAN EXPRESSWAY)

EXISTING RETAINING WALL E-4

SCALE: None  
DATE: October 29, 2004  
DRAWN BY:  
CHECKED BY:

10/21/2004 03:41:23 PM