


FINAL SURVEY	BY	DATE
SURVEYED		
NOTE BOOK		
AREAS CHECKED		

ORIGINAL SURVEY	BY	DATE
SURVEYED		
NOTE BOOK		
AREAS CHECKED		

F.A.I. RTE.	SECTION	COUNTY	TOTAL SHEETS	SHEET NO.
90/94	2021-922PT.1-AC	COOK	460	405
62693				
FED. ROAD DIST. NO. 1 ILLINOIS FED. AID PROJECT				

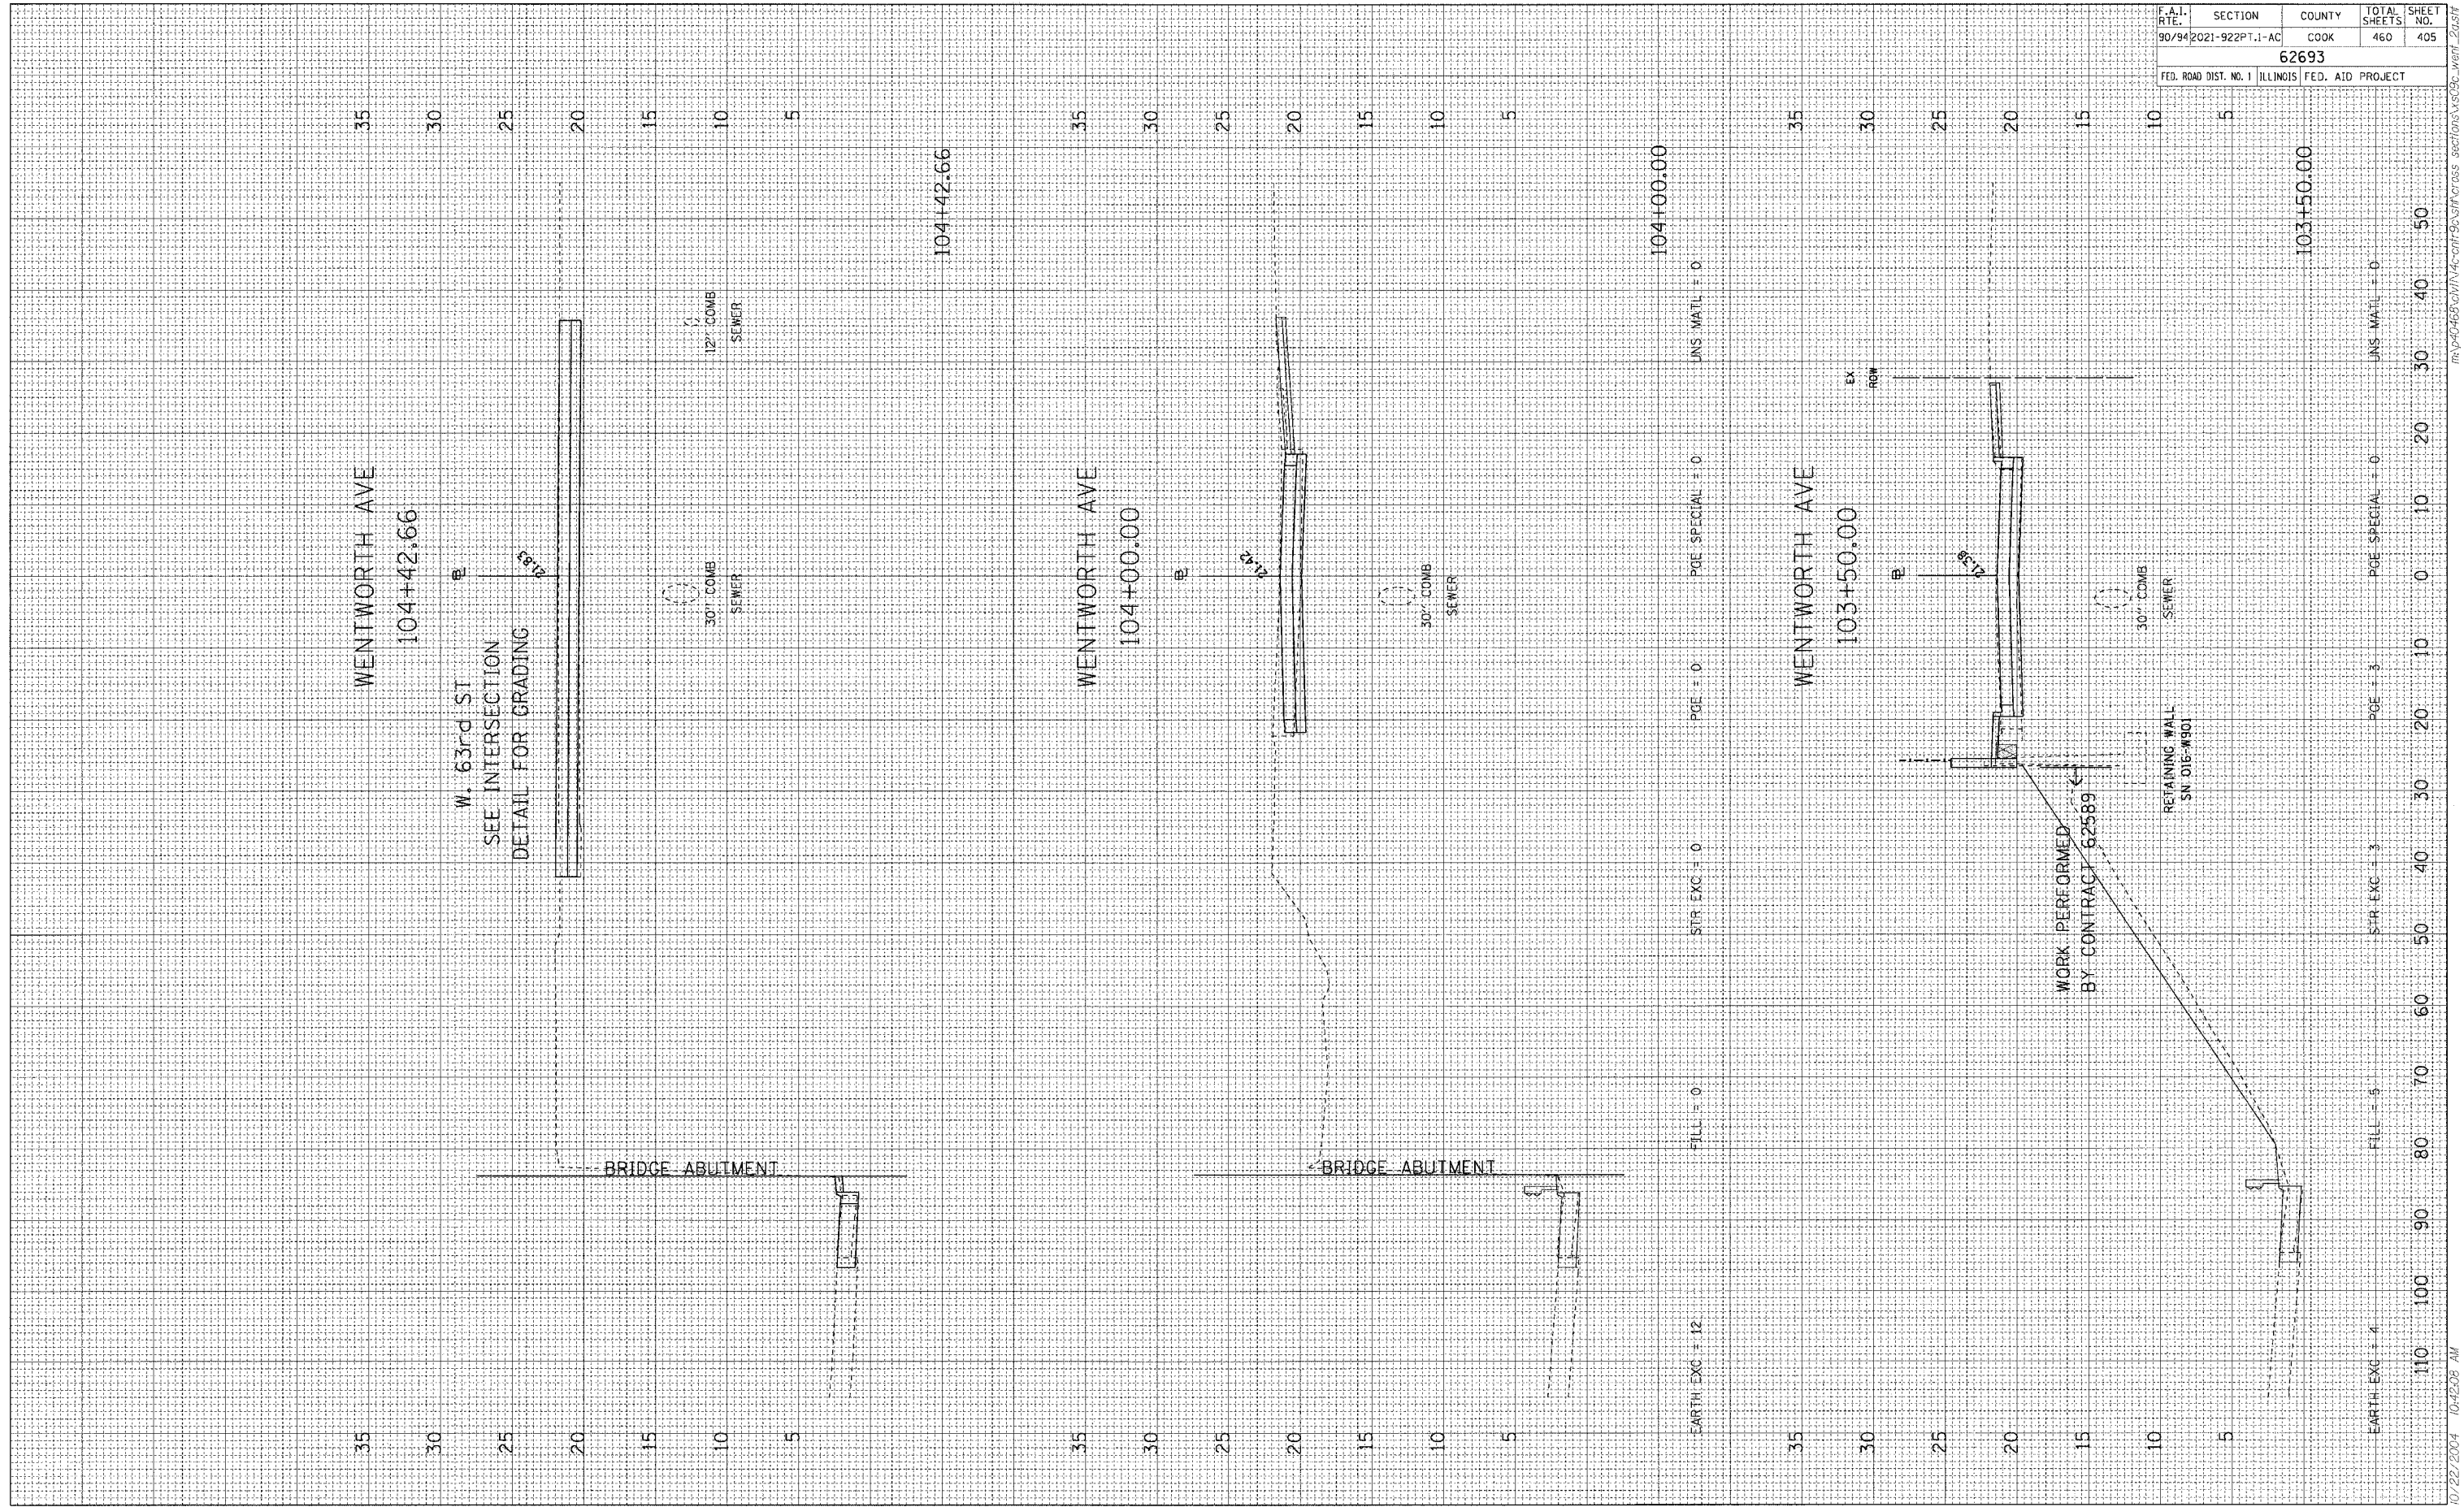

10/22/2004 10:42:08 AM m:\p40465\civil\14-civil\94\cross sections\62693-vent-2a.dwg